


ORV 264 PG 7465

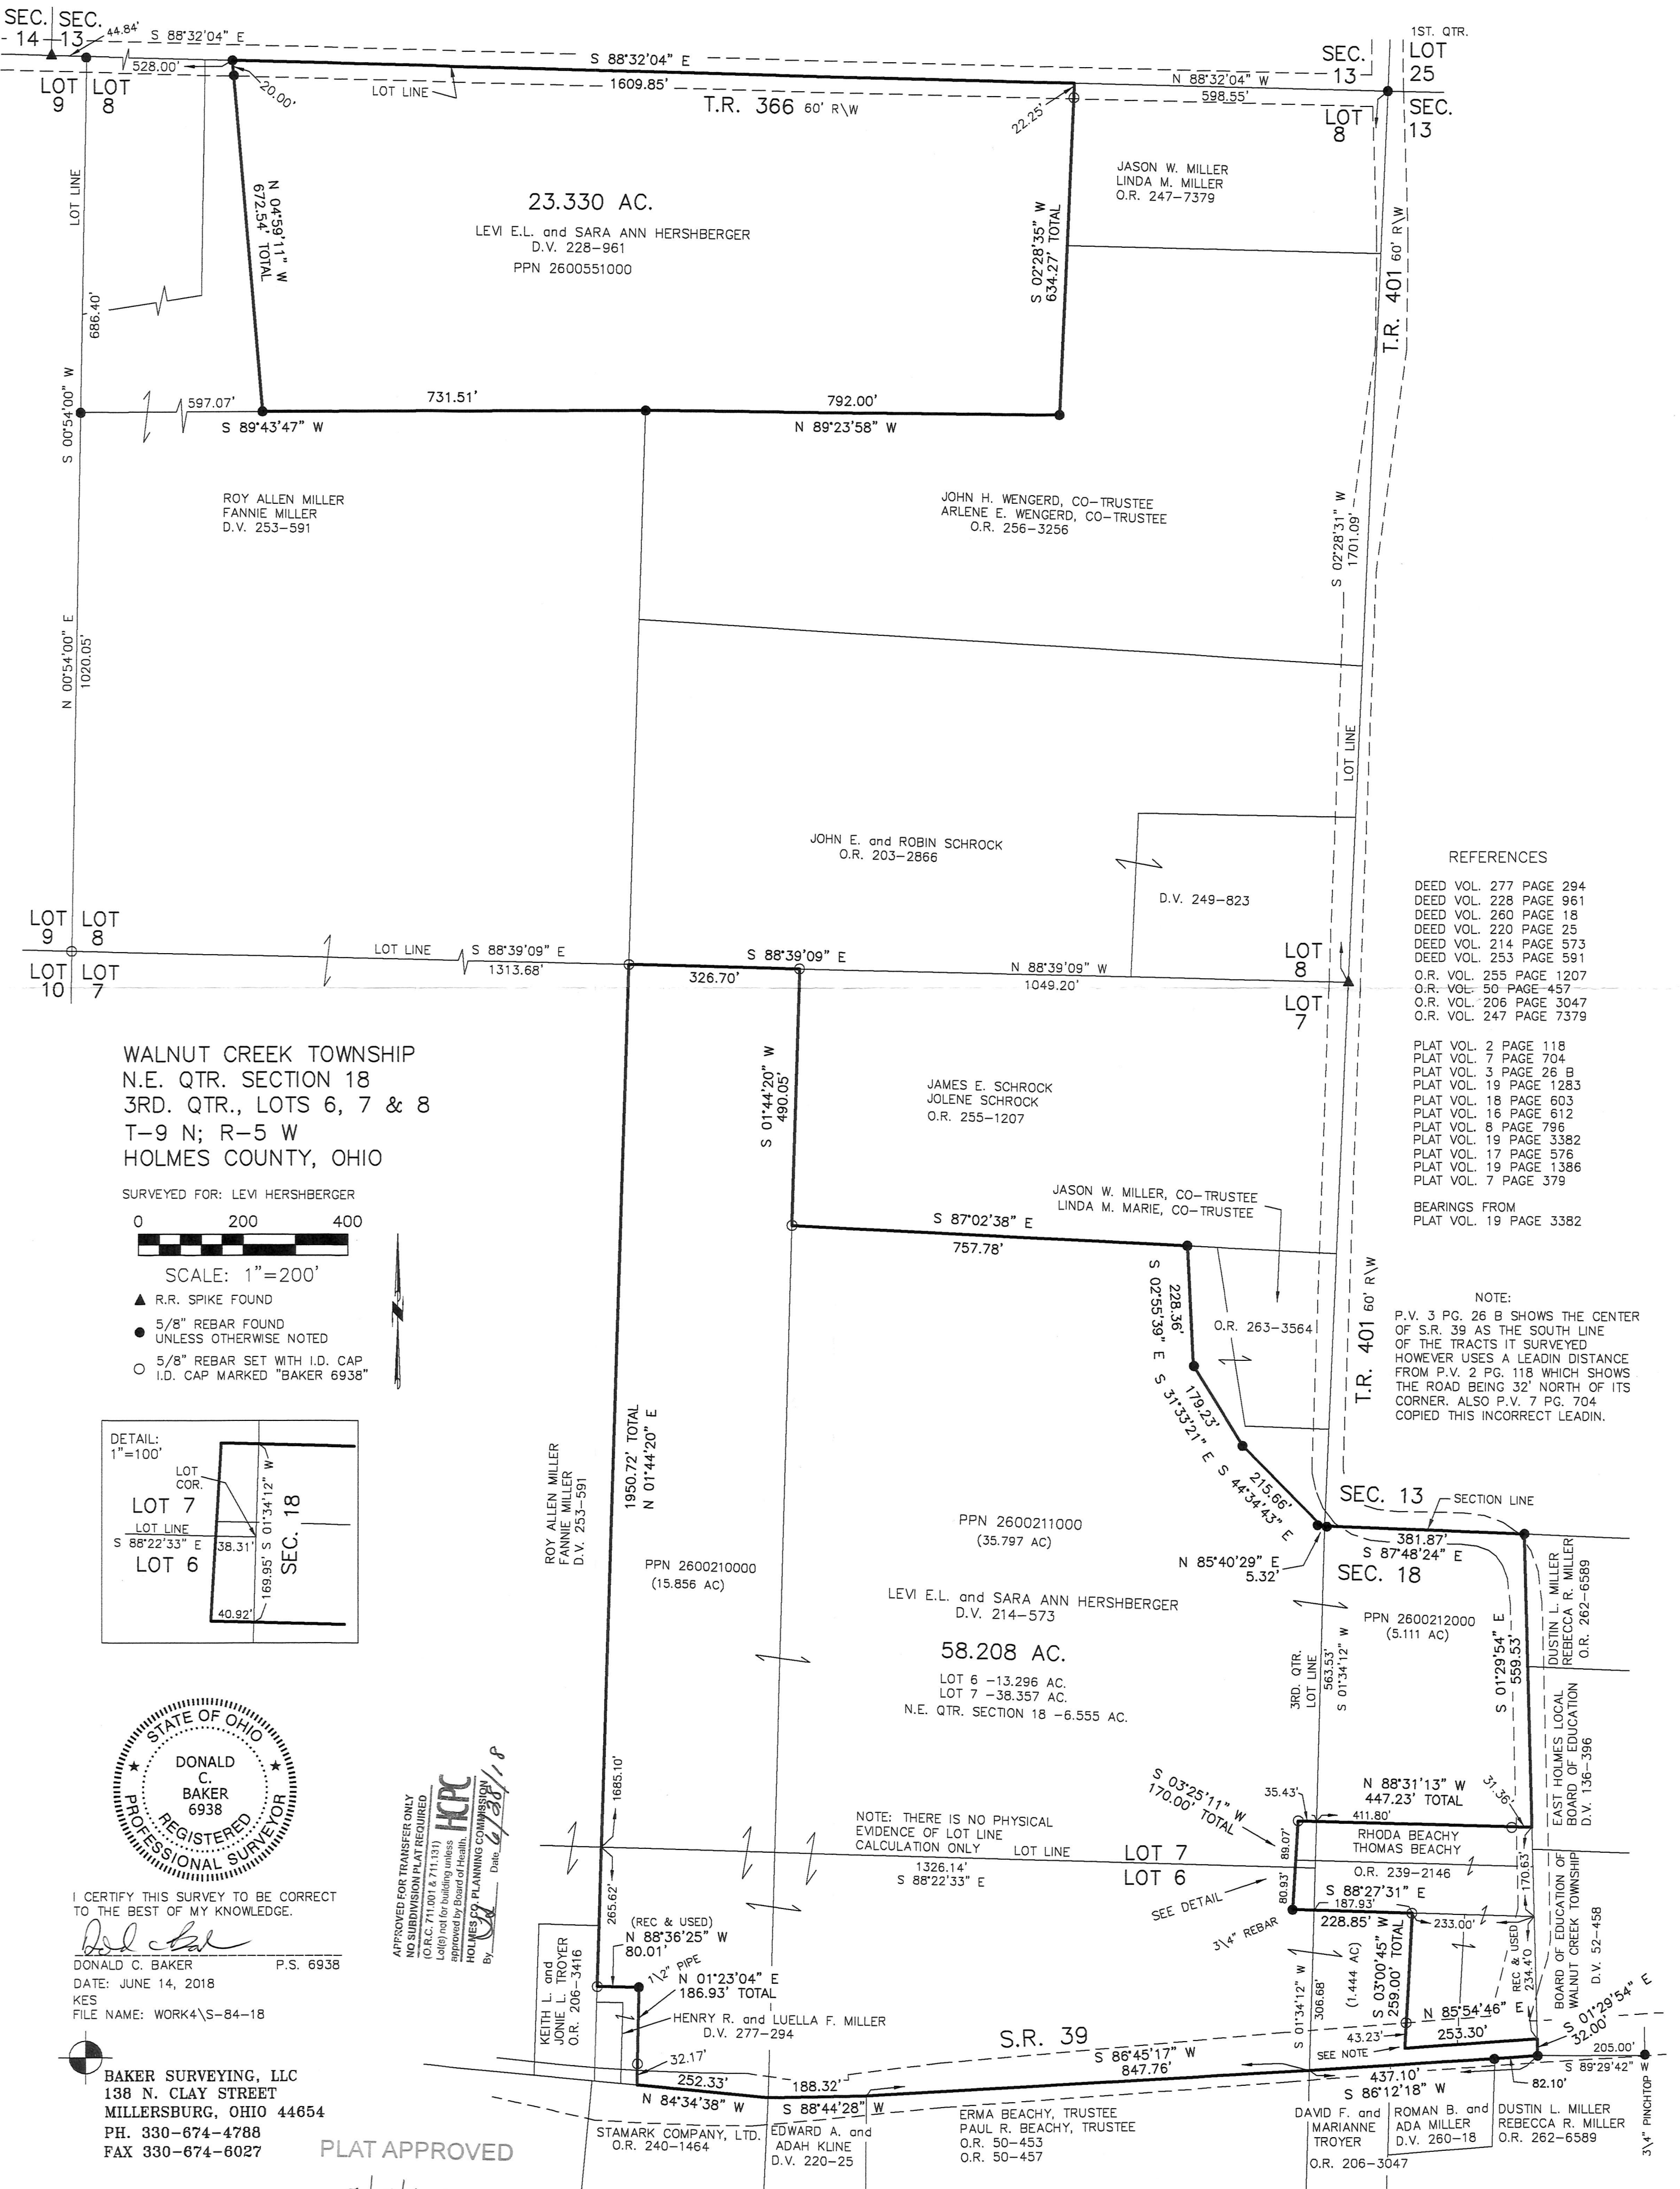

- REFERENCES**
- DEED VOL. 277 PAGE 294
  - DEED VOL. 228 PAGE 961
  - DEED VOL. 260 PAGE 18
  - DEED VOL. 220 PAGE 25
  - DEED VOL. 214 PAGE 573
  - DEED VOL. 253 PAGE 591
  - O.R. VOL. 255 PAGE 1207
  - O.R. VOL. 50 PAGE 457
  - O.R. VOL. 206 PAGE 3047
  - O.R. VOL. 247 PAGE 7379
  - PLAT VOL. 2 PAGE 118
  - PLAT VOL. 7 PAGE 704
  - PLAT VOL. 3 PAGE 26 B
  - PLAT VOL. 19 PAGE 1283
  - PLAT VOL. 18 PAGE 603
  - PLAT VOL. 16 PAGE 612
  - PLAT VOL. 8 PAGE 796
  - PLAT VOL. 19 PAGE 3382
  - PLAT VOL. 17 PAGE 576
  - PLAT VOL. 19 PAGE 1386
  - PLAT VOL. 7 PAGE 379
- BEARINGS FROM**  
 PLAT VOL. 19 PAGE 3382


**NOTE:**  
 P.V. 3 PG. 26 B SHOWS THE CENTER OF S.R. 39 AS THE SOUTH LINE OF THE TRACTS IT SURVEYED HOWEVER USES A LEADIN DISTANCE FROM P.V. 2 PG. 118 WHICH SHOWS THE ROAD BEING 32' NORTH OF ITS CORNER. ALSO P.V. 7 PG. 704 COPIED THIS INCORRECT LEADIN.

WALNUT CREEK TOWNSHIP  
 N.E. QTR. SECTION 18  
 3RD. QTR., LOTS 6, 7 & 8  
 T-9 N; R-5 W  
 HOLMES COUNTY, OHIO

SURVEYED FOR: LEVI HERSHBERGER

SCALE: 1"=200'

- ▲ R.R. SPIKE FOUND
- 5/8" REBAR FOUND UNLESS OTHERWISE NOTED
- 5/8" REBAR SET WITH I.D. CAP I.D. CAP MARKED "BAKER 6938"

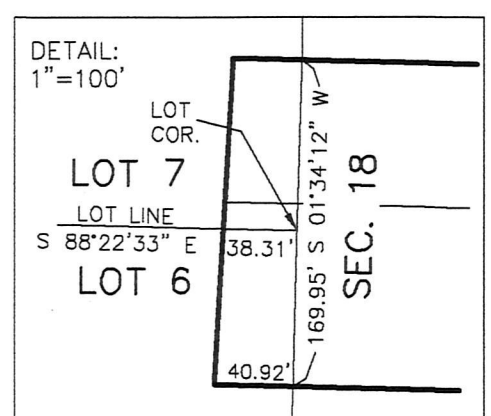

I CERTIFY THIS SURVEY TO BE CORRECT TO THE BEST OF MY KNOWLEDGE.

*Donald C. Baker*  
 DONALD C. BAKER P.S. 6938  
 DATE: JUNE 14, 2018  
 KES  
 FILE NAME: WORK4\S-84-18

APPROVED FOR TRANSFER ONLY  
 NO SUBDIVISION PLAT REQUIRED  
 (O.R.C. 71.001 & 71.131)  
 Lot(s) not for building unless approved by Board of Health.  
**HPC**  
 HOLMES COUNTY PLANNING COMMISSION  
 By: *[Signature]* Date: 6/20/18

BAKER SURVEYING, LLC  
 138 N. CLAY STREET  
 MILLERSBURG, OHIO 44654  
 PH. 330-674-4788  
 FAX 330-674-6027

PLAT APPROVED  
 7/5/2018

KEITH L. and JONIE L. TROYER  
 O.R. 206-3416

HENRY R. and LUELLA F. MILLER  
 D.V. 277-294

STAMARK COMPANY, LTD.  
 O.R. 240-1464

EDWARD A. and ADAH KLINE  
 D.V. 220-25

ERMA BEACHY, TRUSTEE  
 PAUL R. BEACHY, TRUSTEE  
 O.R. 50-453  
 O.R. 50-457

DAVID F. and MARIANNE TROYER  
 O.R. 206-3047

ROMAN B. and ADA MILLER  
 D.V. 260-18

DUSTIN L. MILLER  
 REBECCA R. MILLER  
 O.R. 262-6589

3/4" PINCHTOP