

201800112318

B: 19 P: 3555

FILED FOR RECORD IN
HOLMES COUNTY, OH
ANITA HALL, COUNTY RECORDER
08/30/2018 03:49 PM
SMALL PLAT . 40.00
PAGES: 1

ORV 265 PG 542

CLARK TOWNSHIP
S.W. QTR. SECTION 1
T-8 N; R-5 W
HOLMES COUNTY, OHIO

SURVEYED FOR: ALBERT ERB



SCALE: 1"=200'


- 5/8" REBAR FOUND
UNLESS OTHERWISE NOTED
- △ R.R. SPIKE SET
- 5/8" REBAR SET WITH I.D. CAP
I.D. CAP MARKED "BAKER 6938"



I CERTIFY THIS SURVEY TO BE CORRECT
TO THE BEST OF MY KNOWLEDGE.

Donald C. Baker

DONALD C. BAKER P.S. 6938
DATE: DEC. 22, 2017
FDB\VJD
FILE NAME: WORK4\S-367-17

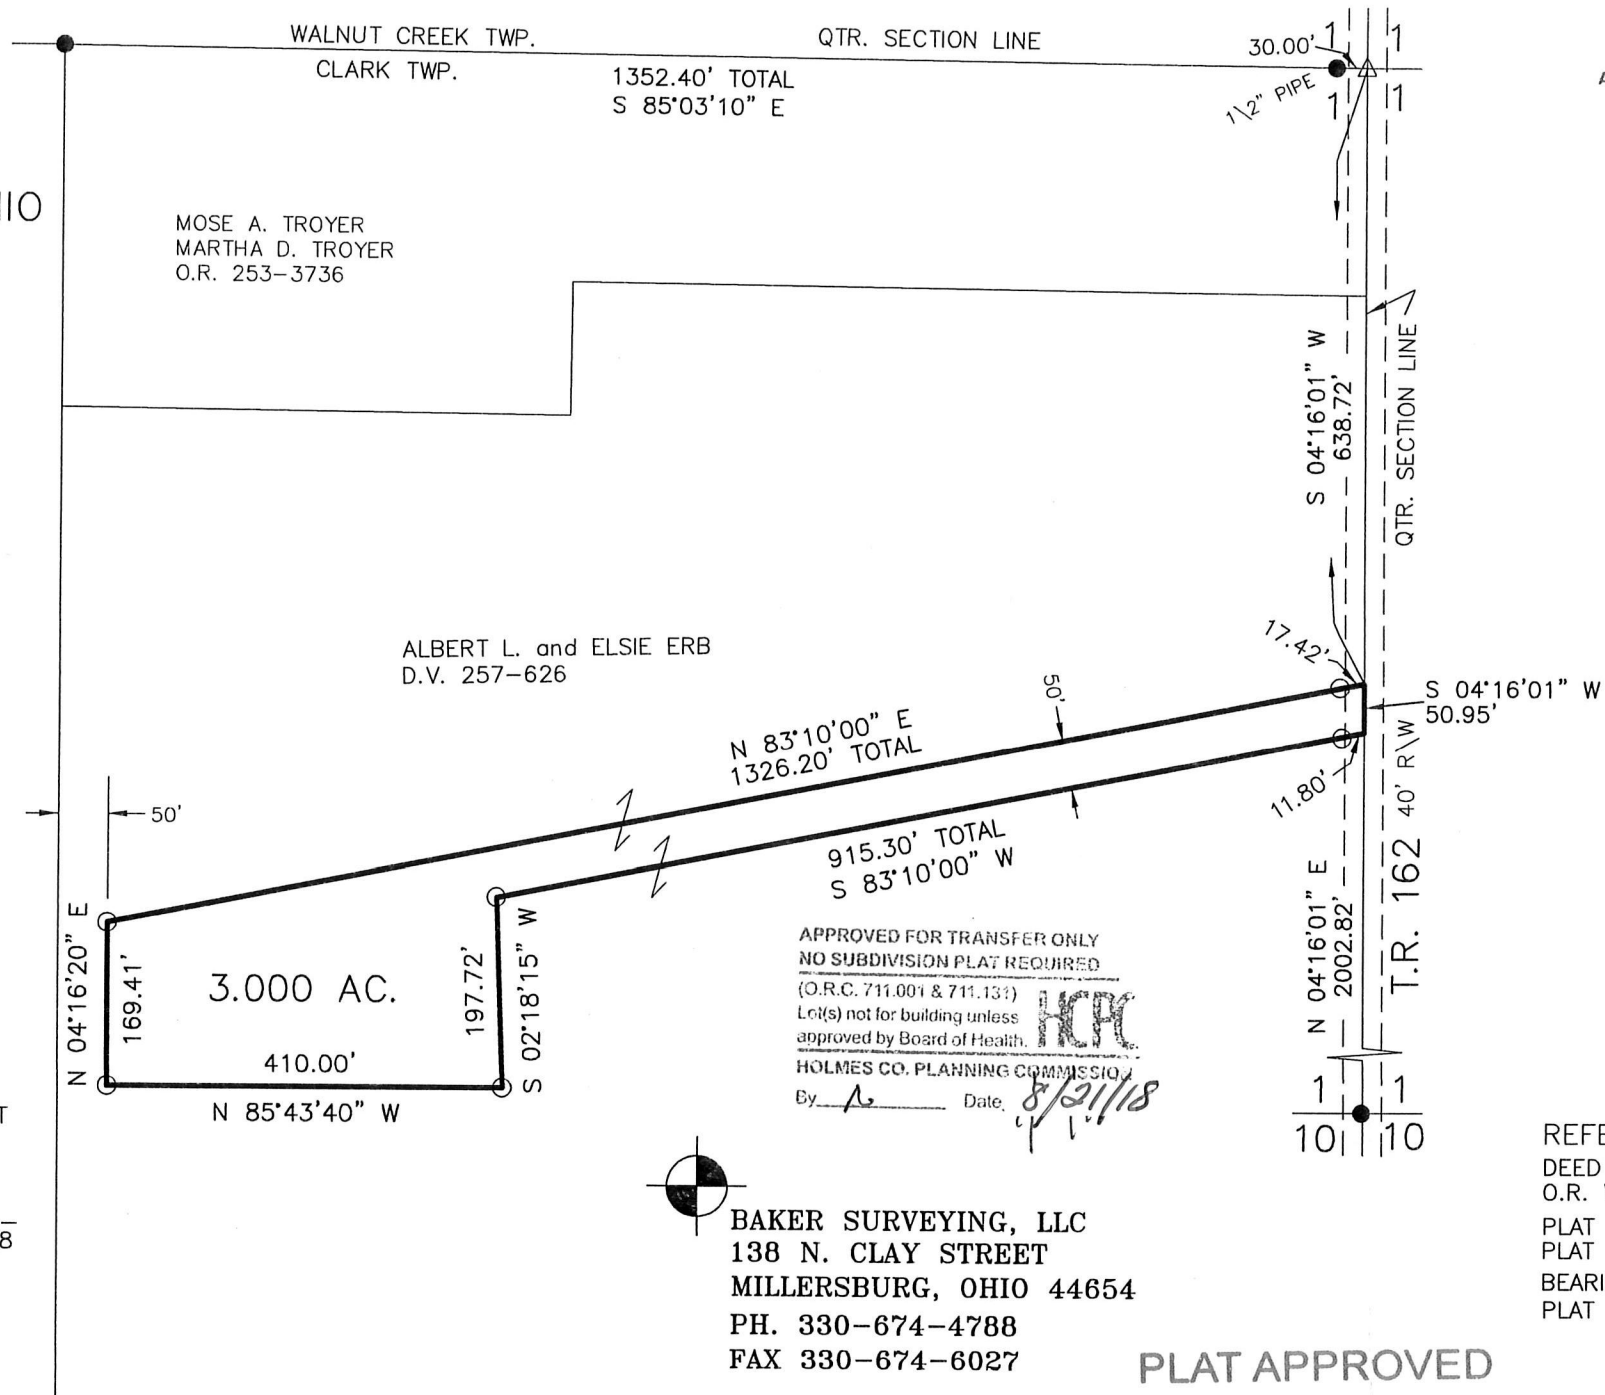


APPROVED FOR TRANSFER ONLY
NO SUBDIVISION PLAT REQUIRED

(O.R.C. 711.001 & 711.131)

Lot(s) not for building unless
approved by Board of Health.

HOLMES CO. PLANNING COMMISSION

By: *[Signature]* Date: *8/21/18*

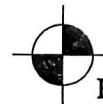

BAKER SURVEYING, LLC
138 N. CLAY STREET
MILLERSBURG, OHIO 44654
PH. 330-674-4788
FAX 330-674-6027

PLAT APPROVED

8/17/2018

REFERENCES

- DEED VOL. 257 PAGE 626
- O.R. VOL. 253 PAGE 3736
- PLAT VOL. 12 PAGE 555
- PLAT VOL. 14 PAGE 63
- BEARINGS FROM
- PLAT VOL. 14 PAGE 63

