

SCALE: 1"=100'

- ▲ R.R. SPIKE FOUND
- 5/8" REBAR FOUND UNLESS OTHERWISE NOTED
- 5/8" REBAR SET WITH I.D. CAP I.D. CAP MARKED "BAKER 6938"



RIPLEY TOWNSHIP  
S.E. QTR. SECTION 33  
T-18 N; R-14 W  
HOLMES COUNTY, OHIO

SURVEYED FOR: JOHN JAMES

REFERENCES

- O.R. VOL. 264 PAGE 4229
- PLAT VOL. 8 PAGE 654
- PLAT VOL. 12 PAGE 328
- BEARINGS ASSUMED

201800113058

B: 19 P: 3589

FILED FOR RECORD IN  
HOLMES COUNTY, OH


ANITA HALL, COUNTY RECORDER

10/16/2018 12:16 PM

SMALL PLAT, 40.00

PAGES: 1

ORV 265 PG 4119

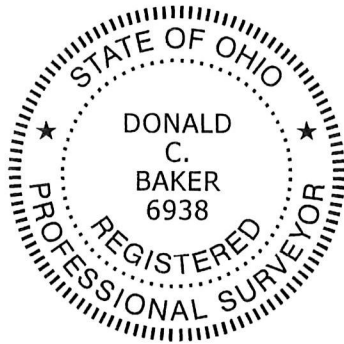

I CERTIFY THIS SURVEY TO BE CORRECT TO THE BEST OF MY KNOWLEDGE.

*Donald C. Baker*

DONALD C. BAKER P.S. 6938

DATE: JULY 16, 2018

FDB/VJD

FILE NAME: WORK4\S-378-18




BAKER SURVEYING, LLC  
138 N. CLAY STREET  
MILLERSBURG, OHIO 44654  
PH. 330-674-4788  
FAX 330-674-6027

APPROVED FOR TRANSFER ONLY  
NO SUBDIVISION PLAT REQUIRED  
(O.R.C. 711.001 & 711.131)  
Lot(s) not for building unless  
approved by Board of Health.  
HOLMES CO. PLANNING COMMISSION  
By *[Signature]* Date *8/16/18*



MONA LISA COLVIN  
CHRISTINE KAUFMAN  
(GARY McCOMAS, L.E.)

O.R. 264-4229  
PPN 2300463000

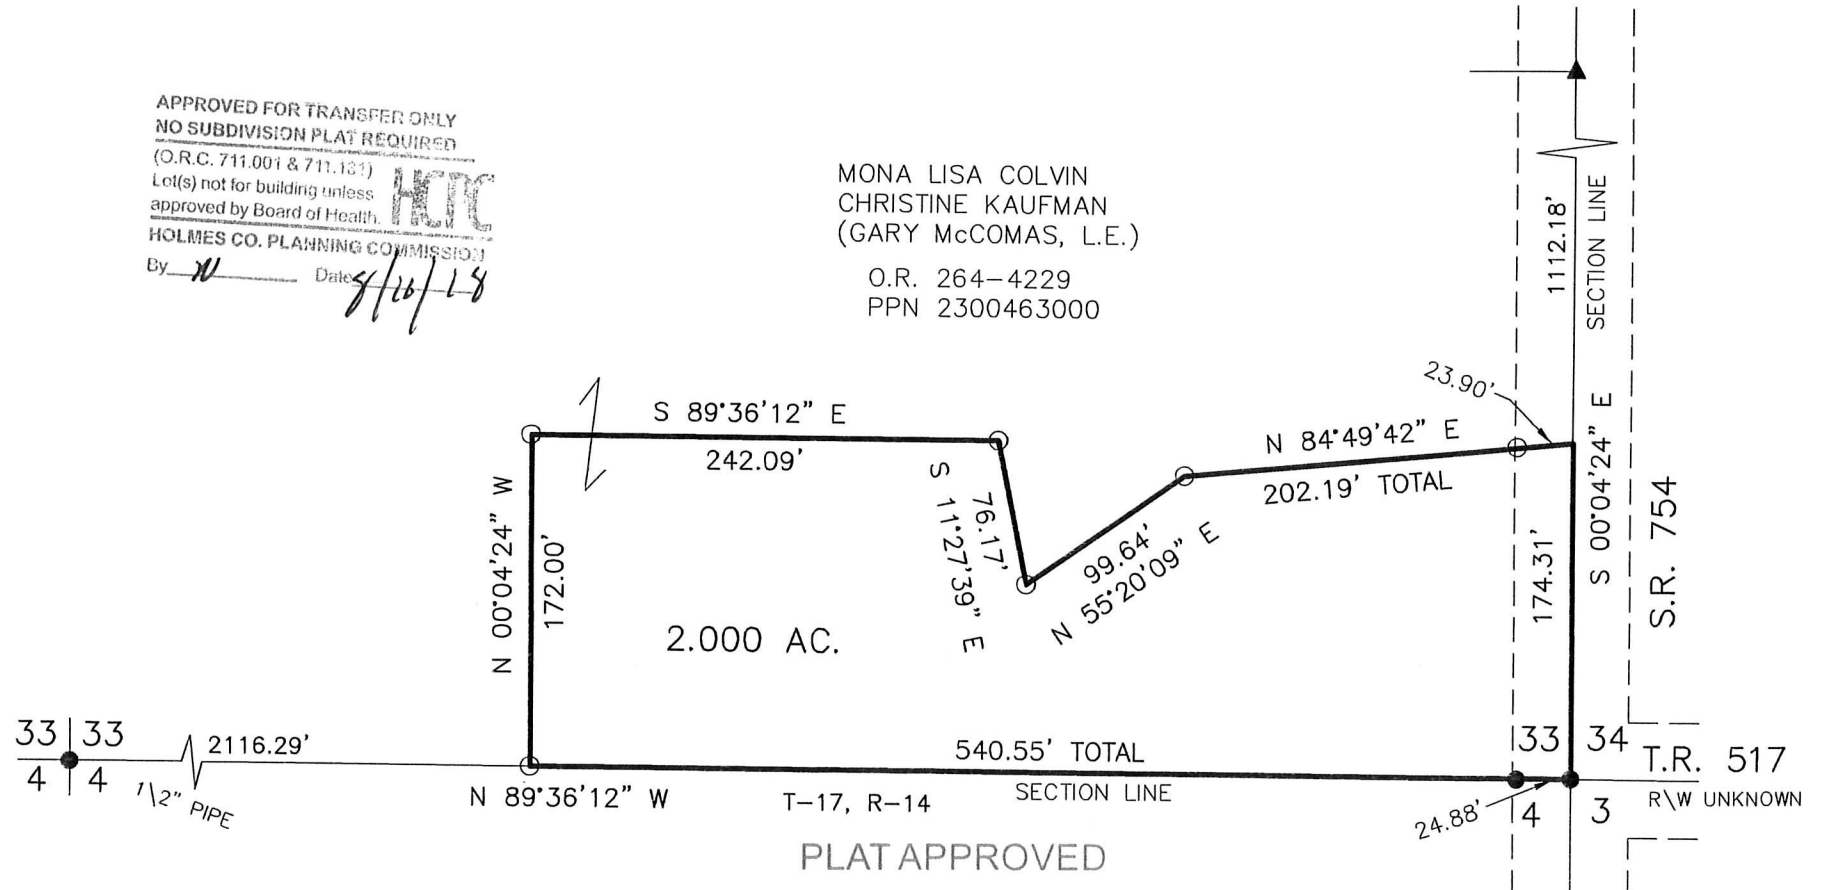

PLAT APPROVED

*8/17/2018 TB*