


0 200 400



SCALE: 1"=200'

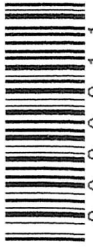


- STONE FOUND
- ▲ R.R. SPIKE FOUND
- 5/8" REBAR FOUND
- UNLESS OTHERWISE NOTED
- 5/8" REBAR SET WITH I.D. CAP
- I.D. CAP MARKED "BAKER 6938"

WALNUT CREEK TOWNSHIP  
S.E. QTR. SECTION 11  
N.E. QTR. SECTION 20  
T-9 N; R-5 W  
HOLMES COUNTY, OHIO

SURVEYED FOR: PHIL MILLER

REFERENCES

- O.R. VOL. 249 PAGE 5869
- O.R. VOL. 249 PAGE 5866
- O.R. VOL. 247 PAGE 1054
- PLAT VOL. 11 PAGE 171
- PLAT VOL. 19 PAGE 2539
- PLAT VOL. 19 PAGE 2370
- BEARINGS FROM  
PLAT VOL. 19 PAGE 2370

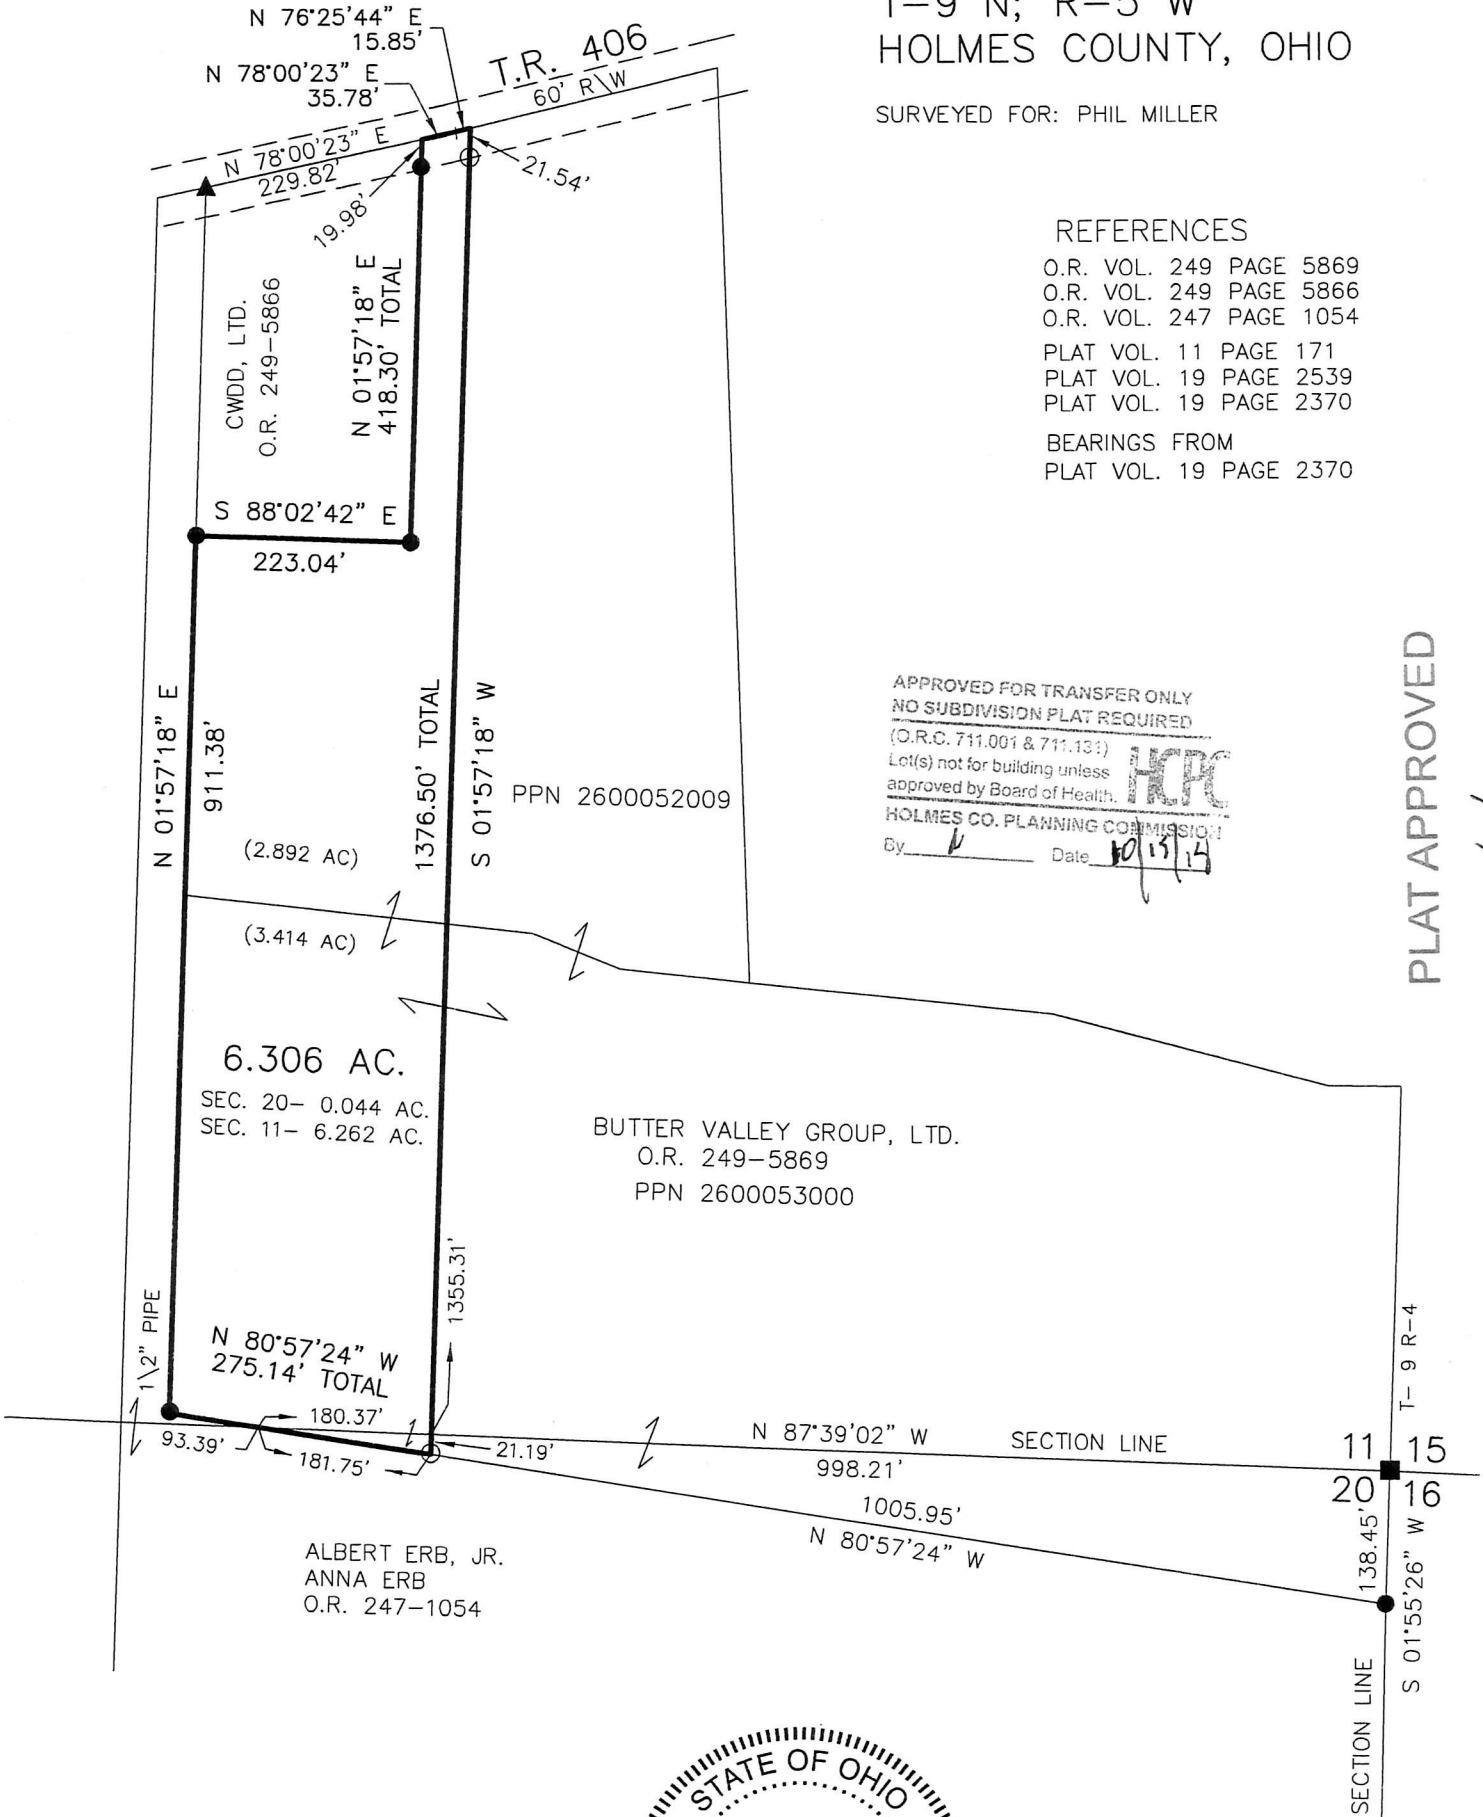

APPROVED FOR TRANSFER ONLY  
NO SUBDIVISION PLAT REQUIRED  
(O.R.C. 711.001 & 711.131)  
Lot(s) not for building unless  
approved by Board of Health.  
HOLMES CO. PLANNING COMMISSION  
By: *[Signature]* Date: 10/17/18

PLAT APPROVED

*10/17/2018*

I CERTIFY THIS SURVEY TO BE CORRECT TO THE BEST OF MY KNOWLEDGE.

*Donald C Baker*

DONALD C. BAKER P.S. 6938  
DATE: SEPT. 18, 2018  
KES  
FILE NAME: WORK4\S-499-18



BAKER SURVEYING, LLC  
138 N. CLAY STREET  
MILLERSBURG, OHIO 44654  
PH. 330-674-4788  
FAX 330-674-6027