

ORV 265 Pg 4336

0 100 200




SCALE: 1"=100'

- ▲ R.R. SPIKE FOUND
- 5/8" REBAR FOUND UNLESS OTHERWISE NOTED
- 5/8" REBAR SET WITH I.D. CAP I.D. CAP MARKED "BAKER 6938"

CLARK TOWNSHIP
S.W. QTR. SECTION 16
T-8 N; R-4 W
HOLMES COUNTY, OHIO

SURVEYED FOR: PAUL M.J. MILLER

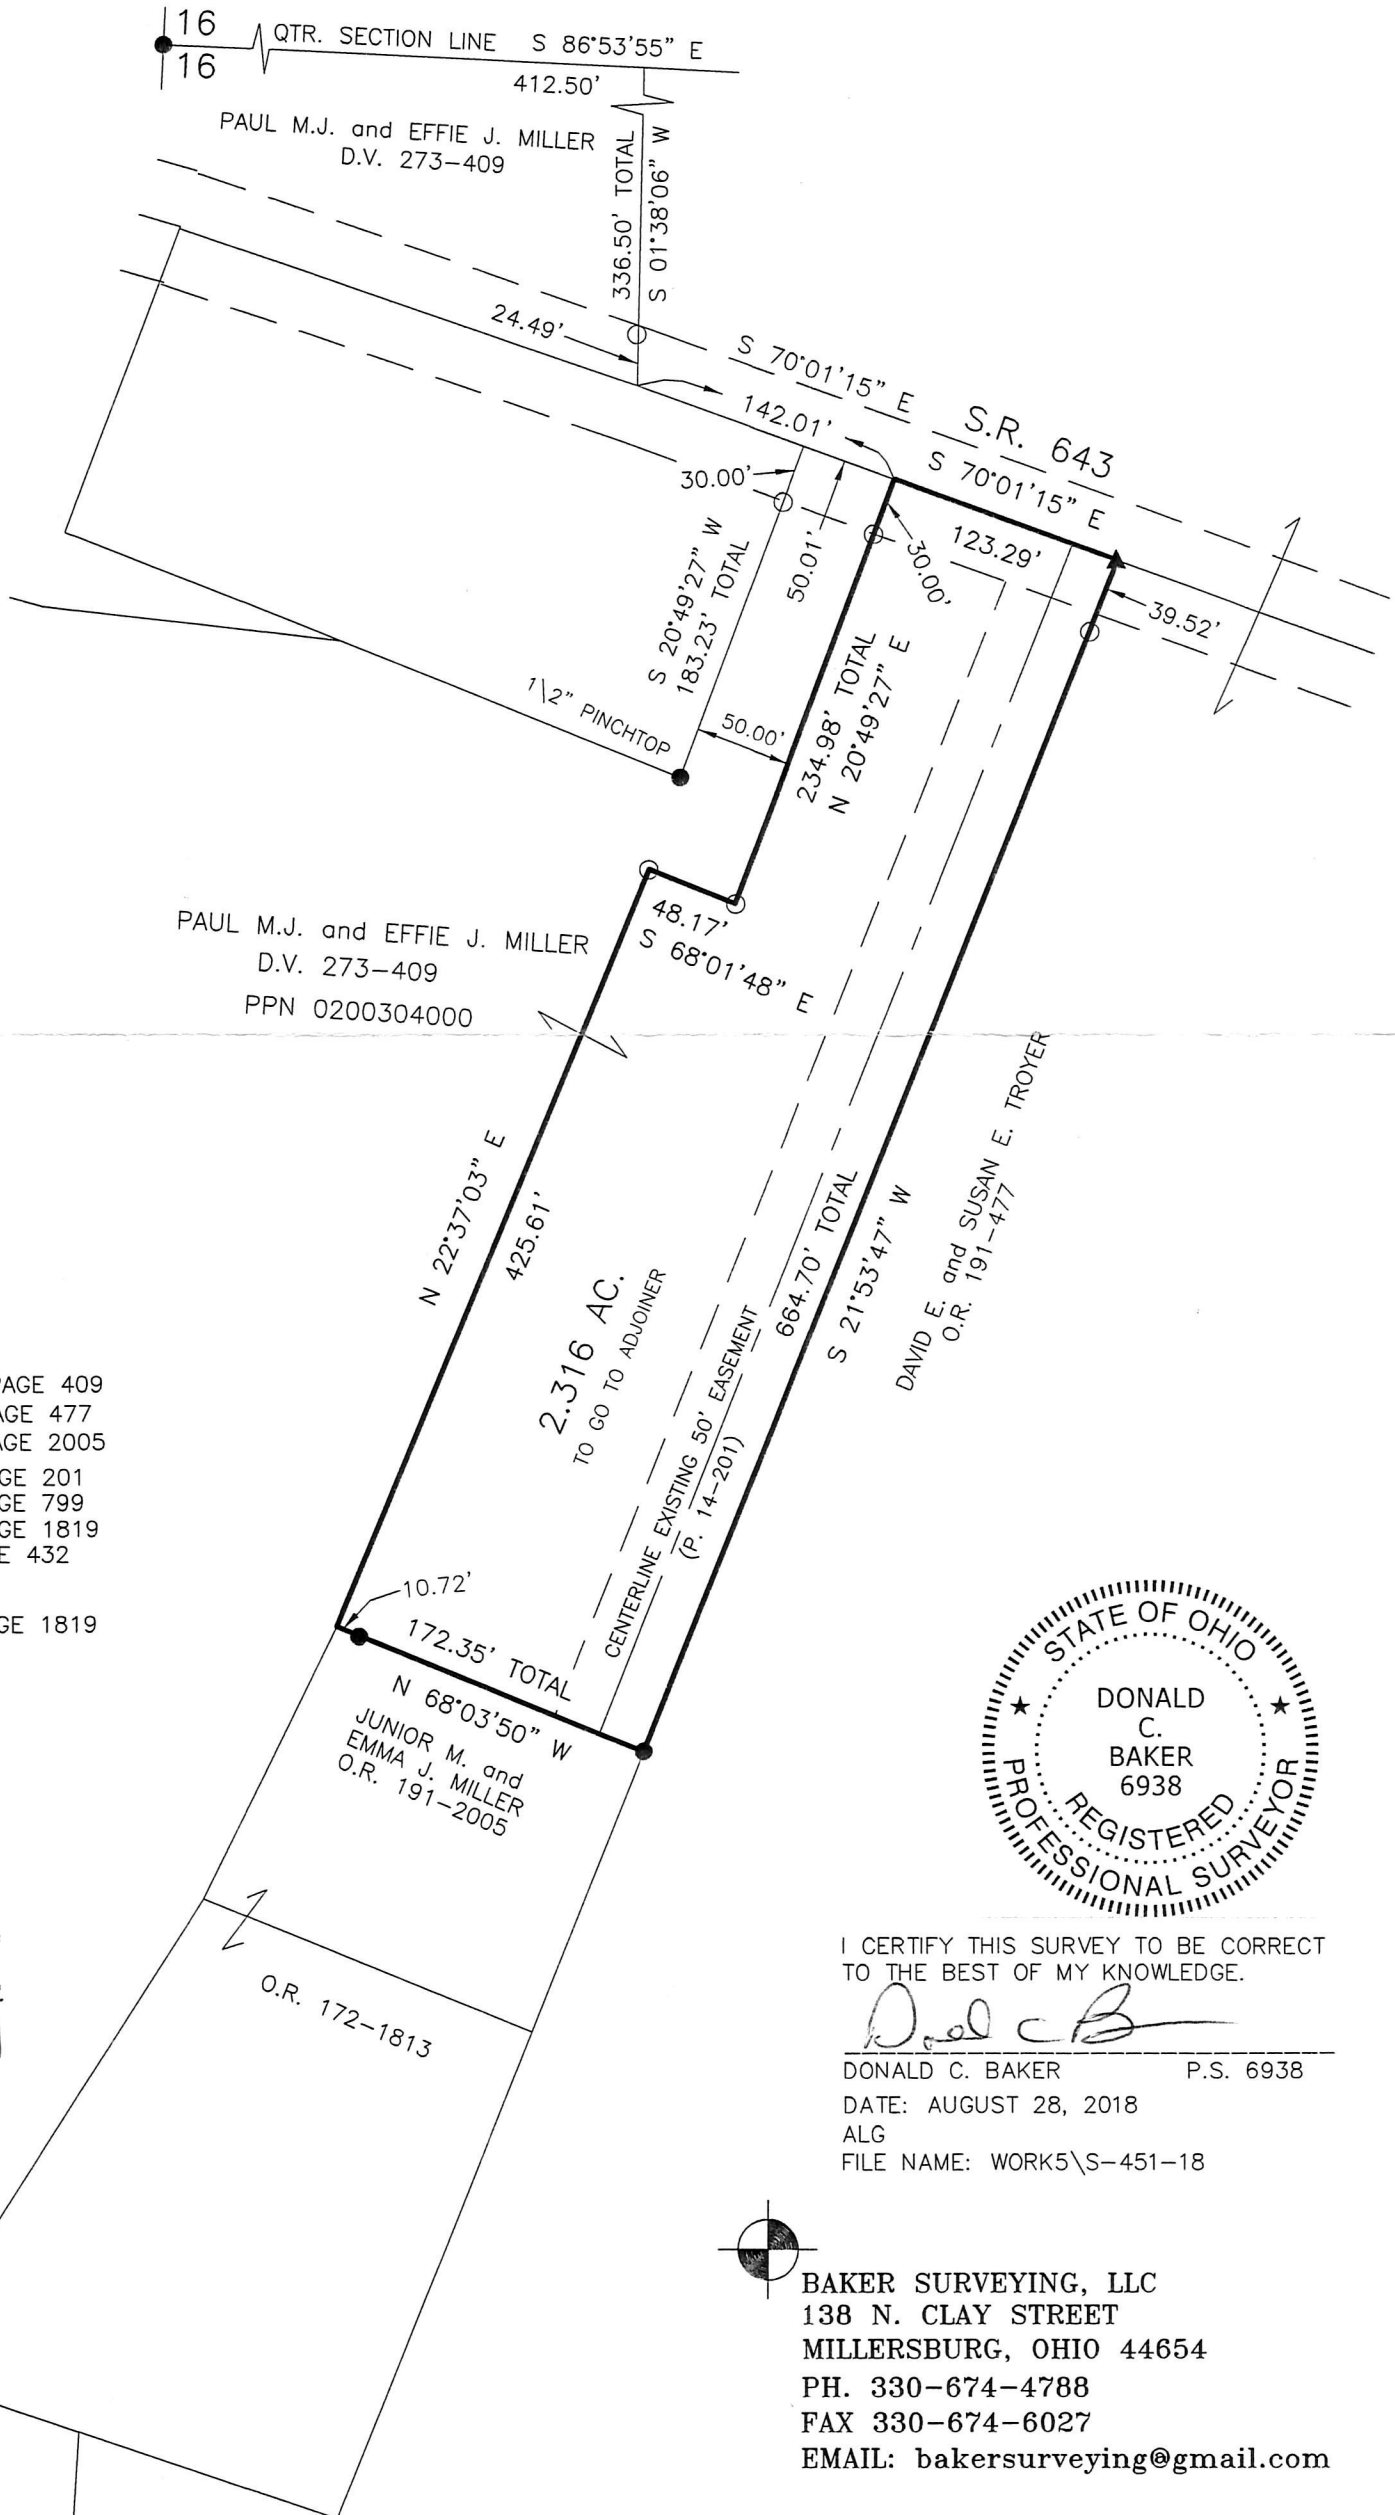

REFERENCES

- DEED VOL. 273 PAGE 409
- O.R. VOL. 191 PAGE 477
- O.R. VOL. 191 PAGE 2005
- PLAT VOL. 14 PAGE 201
- PLAT VOL. 19 PAGE 799
- PLAT VOL. 19 PAGE 1819
- PLAT VOL. 2 PAGE 432
- BEARINGS FROM
PLAT VOL. 19 PAGE 1819

APPROVED FOR TRANSFER ONLY
NO SUBDIVISION PLAT REQUIRED

(O.R.C. 711.001 & 711.131)
Lot(s) not for building unless
approved by Board of Health.



HOLMES CO. PLANNING COMMISSION
By A Date 10/1/18



I CERTIFY THIS SURVEY TO BE CORRECT
TO THE BEST OF MY KNOWLEDGE.

Donald C. Baker
DONALD C. BAKER P.S. 6938
DATE: AUGUST 28, 2018
ALG
FILE NAME: WORK5\S-451-18



BAKER SURVEYING, LLC
138 N. CLAY STREET
MILLERSBURG, OHIO 44654
PH. 330-674-4788
FAX 330-674-6027
EMAIL: bakersurveying@gmail.com



PLAT APPROVED

9/28/2018 TB