



OKV 265 Pg 4670

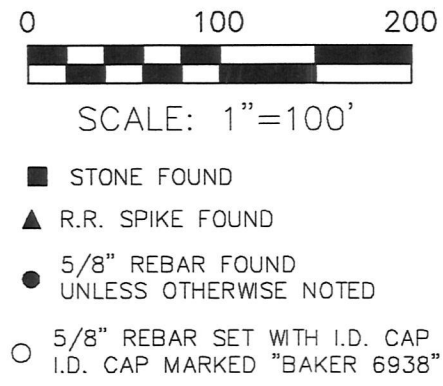

- REFERENCES  
 DEED VOL. 171 PAGE 548  
 DEED VOL. 226 PAGE 61  
 PLAT VOL. 2 PAGE 339  
 PLAT VOL. 2 PAGE 68  
 PLAT VOL. 8 PAGE 825  
 PLAT VOL. 7 PAGE 276  
 PLAT VOL. 4 PAGE 24  
 PLAT VOL. 8 PAGE 588  
 PLAT VOL. 10 PAGE 821  
 PLAT VOL. 19 PAGE 3043  
 PLAT VOL. 19 PAGE 668  
 PLAT VOL. 15 PAGE 148  
 BEARINGS FROM  
 PLAT VOL. 2 PAGE 339

PAINT TOWNSHIP  
 3RD. QTR., LOT 28  
 T-10 N; R-4 W  
 HOLMES COUNTY, OHIO

SURVEYED FOR: ESTHER BEECHY

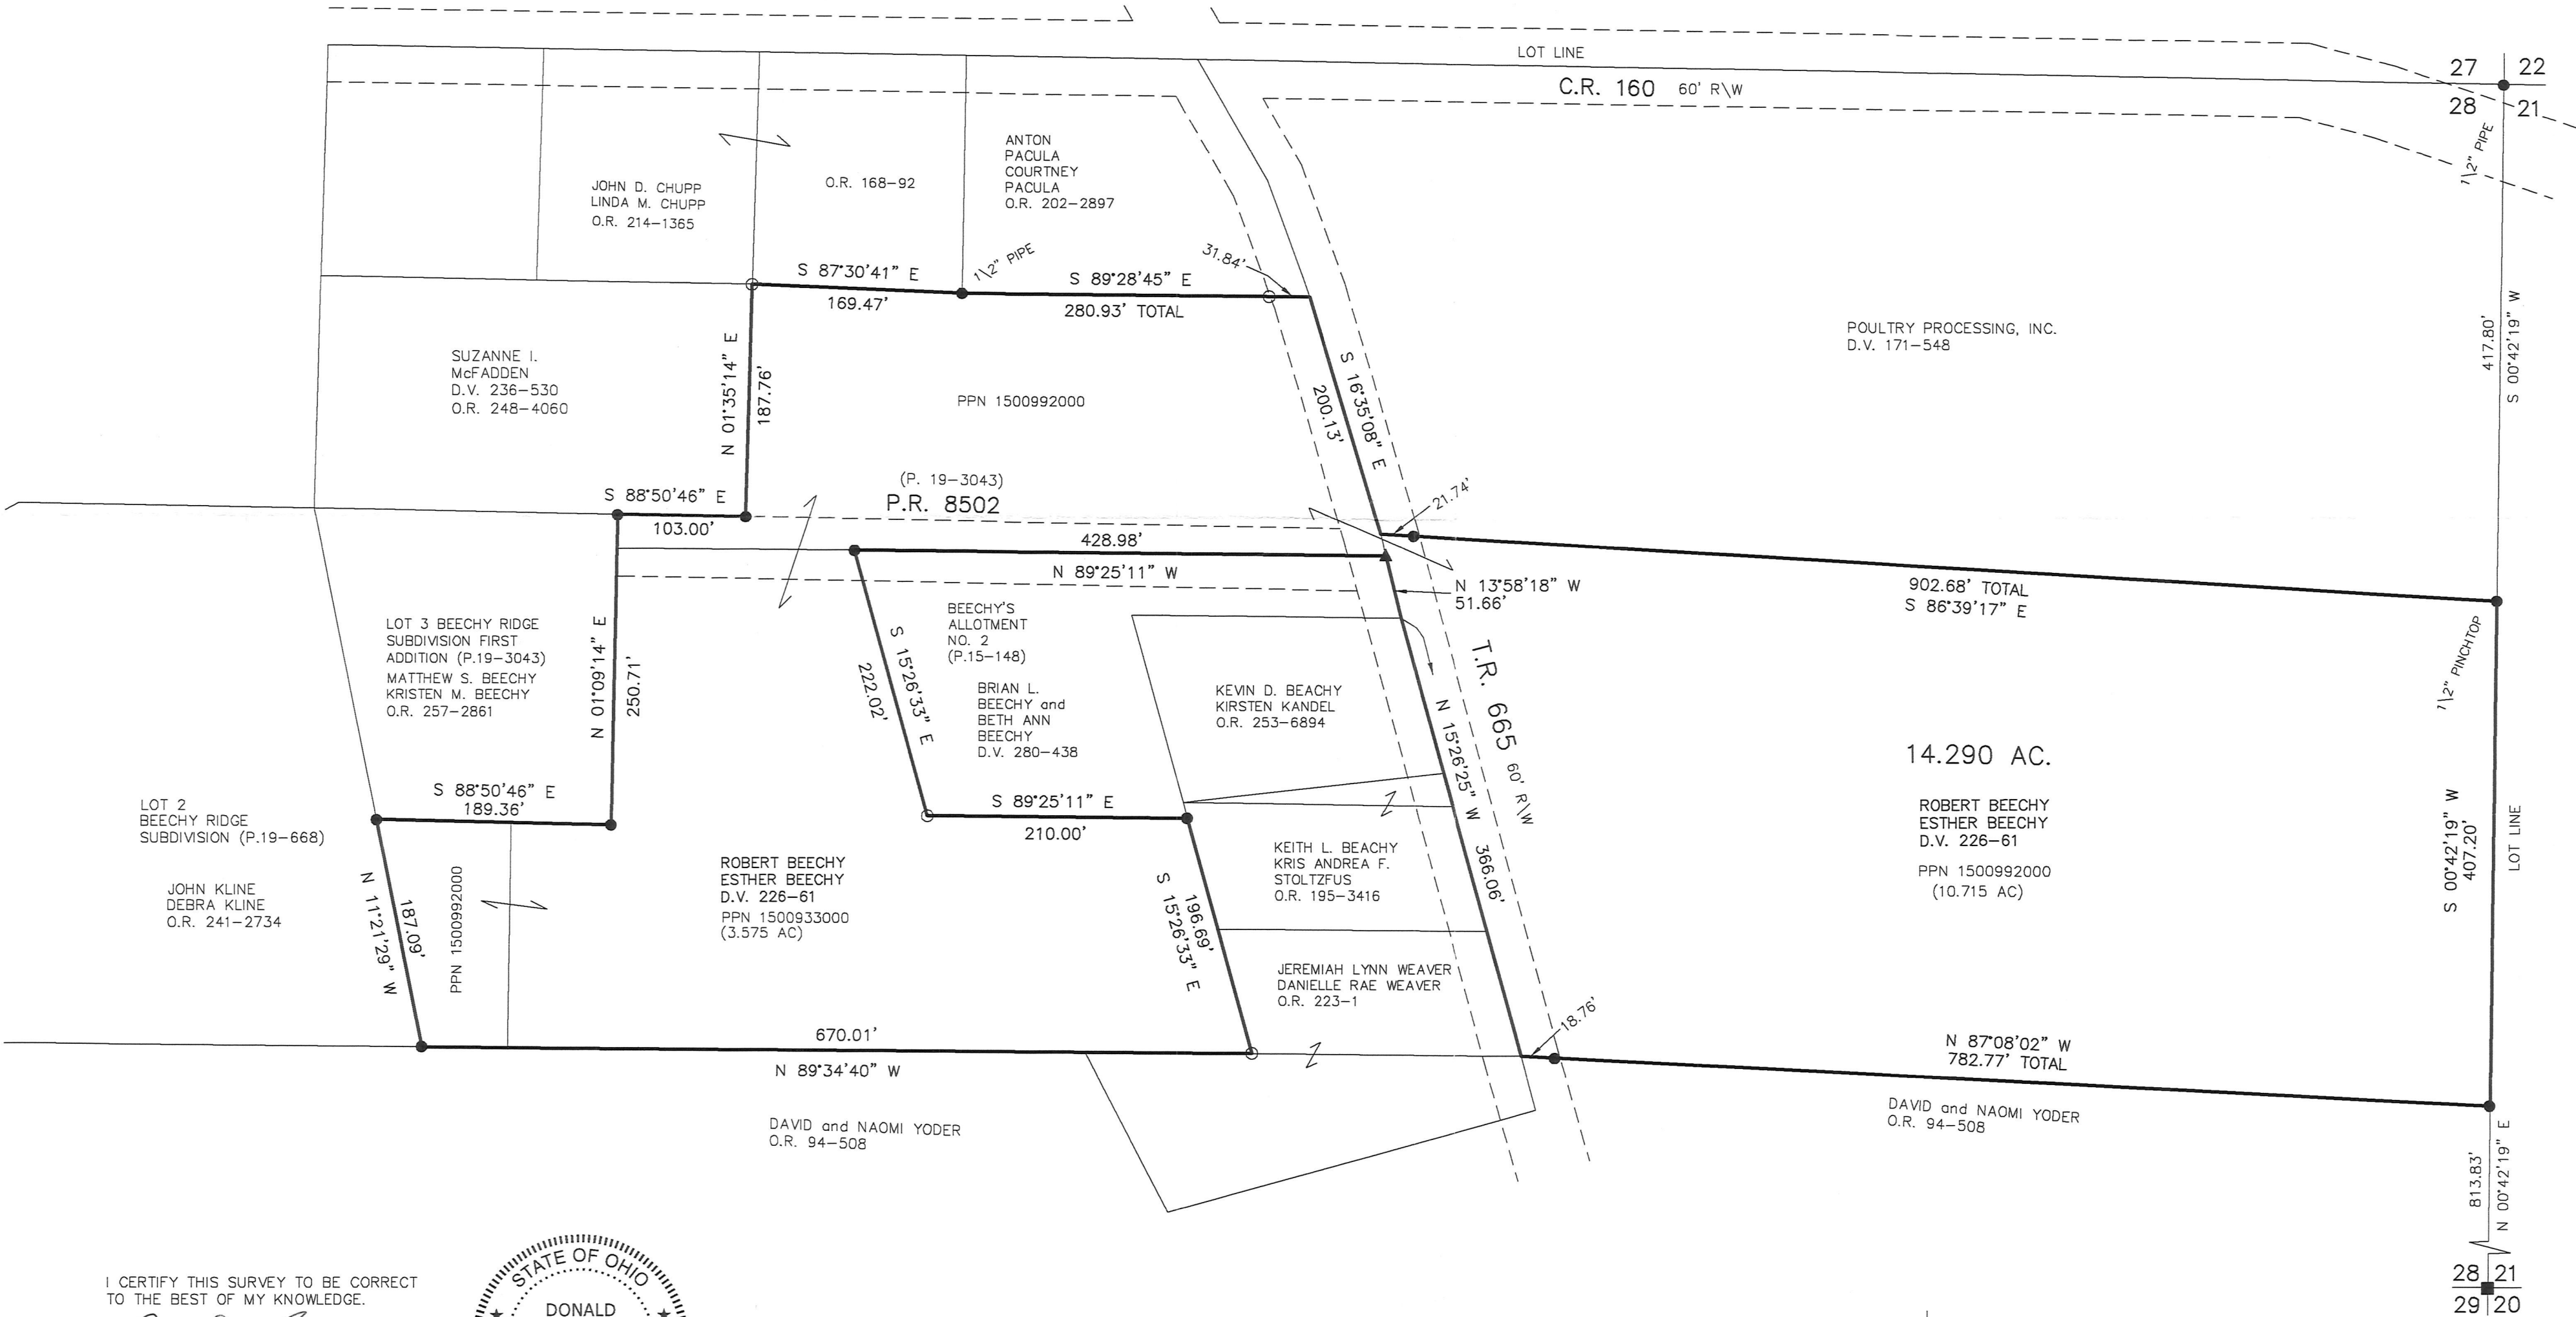

I CERTIFY THIS SURVEY TO BE CORRECT  
 TO THE BEST OF MY KNOWLEDGE.

*Donald C. Baker*  
 DONALD C. BAKER P.S. 6938  
 DATE: JULY 19, 2018  
 KES  
 FILE NAME: WORK4\S-354A-18\DCB



APPROVED FOR TRANSFER ONLY  
 NO SUBDIVISION PLAT REQUIRED  
 (O.R.C. 711.001 & 711.131)  
 Lot(s) not for building unless  
 approved by Board of Health.  
 HCPC  
 HOLMES CO. PLANNING COMMISSION  
 By: *OK* Date: 10/15/18

BAKER SURVEYING, LLC  
 138 N. CLAY STREET  
 MILLERSBURG, OHIO 44654  
 PH. 330-674-4788  
 FAX 330-674-6027

PLAT APPROVED

10/12/2018