

201800113433

B: 19 P: 3600

FILED FOR RECORD IN  
HOLMES COUNTY, OH

ANITA HALL, COUNTY RECORDER

11/09/2018 10:35 AM

SMALL PLAT - 40.00

PAGES: 1

ORV 265 Pgs 6139+  
6143

BERLIN TOWNSHIP  
1ST. QTR., LOT 7  
T-9 N; R-6 W  
HOLMES COUNTY, OHIO


SURVEYED FOR: JEREMY MILLER

0 200 400



SCALE: 1"=200'

- ▲ R.R. SPIKE FOUND
- 5/8" REBAR FOUND  
UNLESS OTHERWISE NOTED
- 5/8" REBAR SET WITH I.D. CAP  
I.D. CAP MARKED "BAKER 6938"

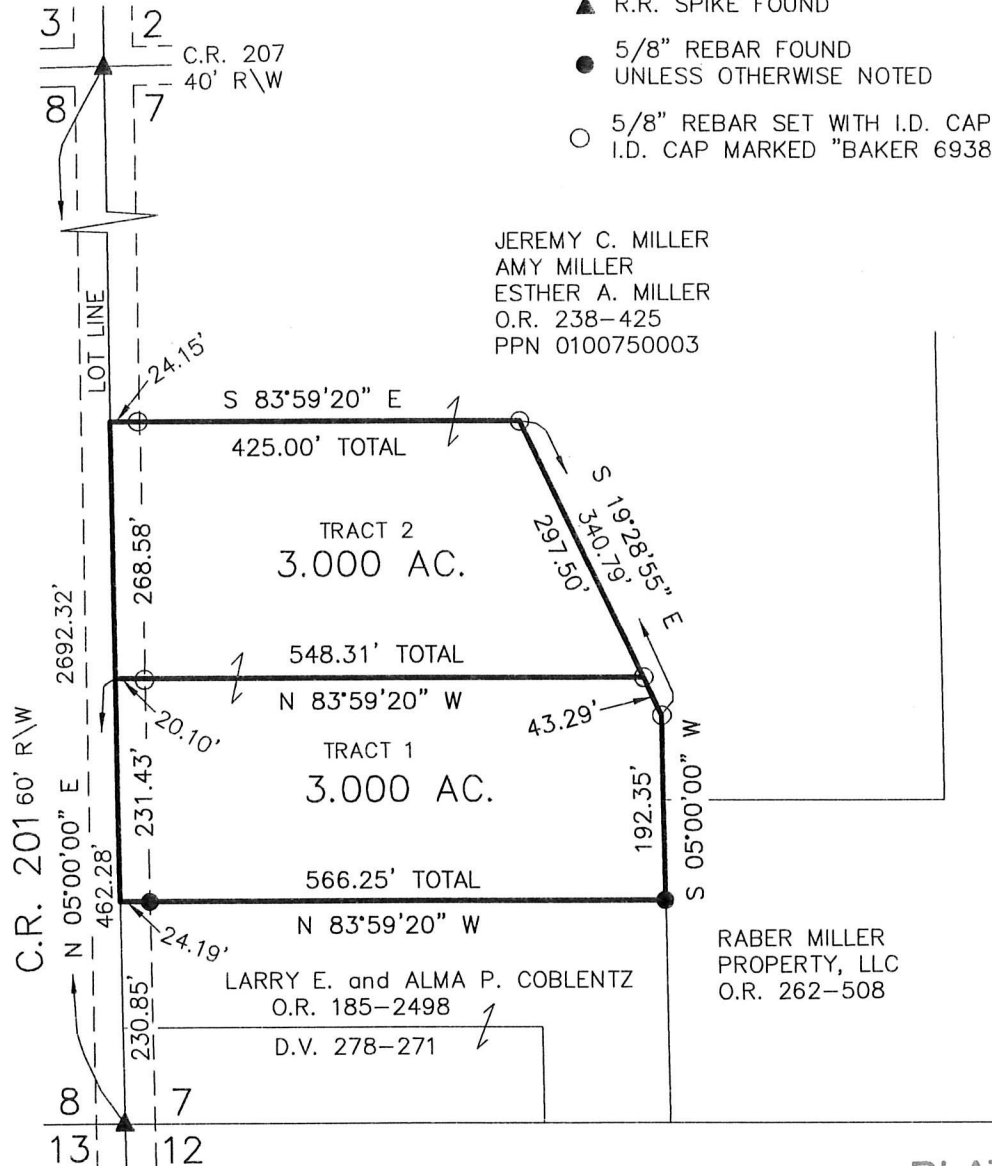


JEREMY C. MILLER  
AMY MILLER  
ESTHER A. MILLER  
O.R. 238-425  
PPN 0100750003

REFERENCES

- O.R. VOL. 262 PAGE 508
- O.R. VOL. 185 PAGE 2498
- O.R. VOL. 238 PAGE 425
- PLAT VOL. 19 PAGE 586
- PLAT VOL. 19 PAGE 763
- PLAT VOL. 19 PAGE 3338
- BEARINGS FROM  
PLAT VOL. 19 PAGE 763

APPROVED FOR TRANSFER ONLY  
 NO SUBDIVISION PLAT REQUIRED  
 (O.R.C. 711.001 & 711.121)  
 Lot(s) not for building under  
 approved by Board of Health  
 HOLMES CO. PLANNING COMMISSION  
 By: *[Signature]* Date: 10/17/18

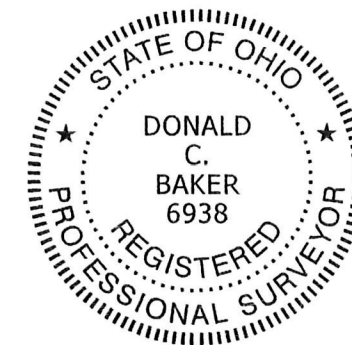

**BAKER SURVEYING, LLC**  
 138 N. CLAY STREET  
 MILLERSBURG, OHIO 44654  
 PH. 330-674-4788  
 FAX 330-674-6027

I CERTIFY THIS SURVEY TO BE CORRECT TO THE BEST OF MY KNOWLEDGE.

*[Signature]*

DONALD C. BAKER P.S. 6938

DATE: JUNE 8, 2018

KES

FILE NAME: WORK4\S-279-18

PLAT APPROVED

10/18/2018

