


WALNUT CREEK TOWNSHIP
 N.W. QTR. SECTION 20
 T-9 N; R-5 W
 HOLMES COUNTY, OHIO

201800113618
 B: 19 P: 3605
 FILED FOR RECORD IN
 HOLMES COUNTY, OH
 ANITA HALL, COUNTY RECORDER
 11/19/2018 10:39 AM
 SMALL PLAT, 40.00
 PAGES: 1

ORN 265 PG 7138

SURVEYED FOR: VALLEYSIDE ACRES, LLC

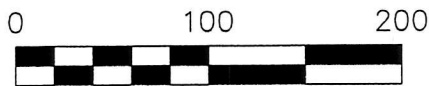

SCALE: 1"=100'


- 5/8" REBAR FOUND UNLESS OTHERWISE NOTED
- 5/8" REBAR SET WITH I.D. CAP I.D. CAP MARKED "BAKER 6938"

REFERENCES

- O.R. VOL. 141 PAGE 582
- O.R. VOL. 212 PAGE 2453
- O.R. VOL. 264 PAGE 4281
- PLAT VOL. 10 PAGE 190
- PLAT VOL. 18 PAGE 548
- PLAT VOL. 19 PAGE 1561
- BEARINGS FROM PLAT VOL. 19 PAGE 1561

APPROVED FOR TRANSFER ONLY
 NO SUBDIVISION PLAT REQUIRED
 (O.R.C. 711.001 & 711.131)
 Lot(s) not for building unless
 approved by Board of Health.
HPC
 HOLMES CO. PLANNING COMMISSION
 By: *[Signature]*
 Date: 10/31/18

PLAT APPROVED
 10/31/2018

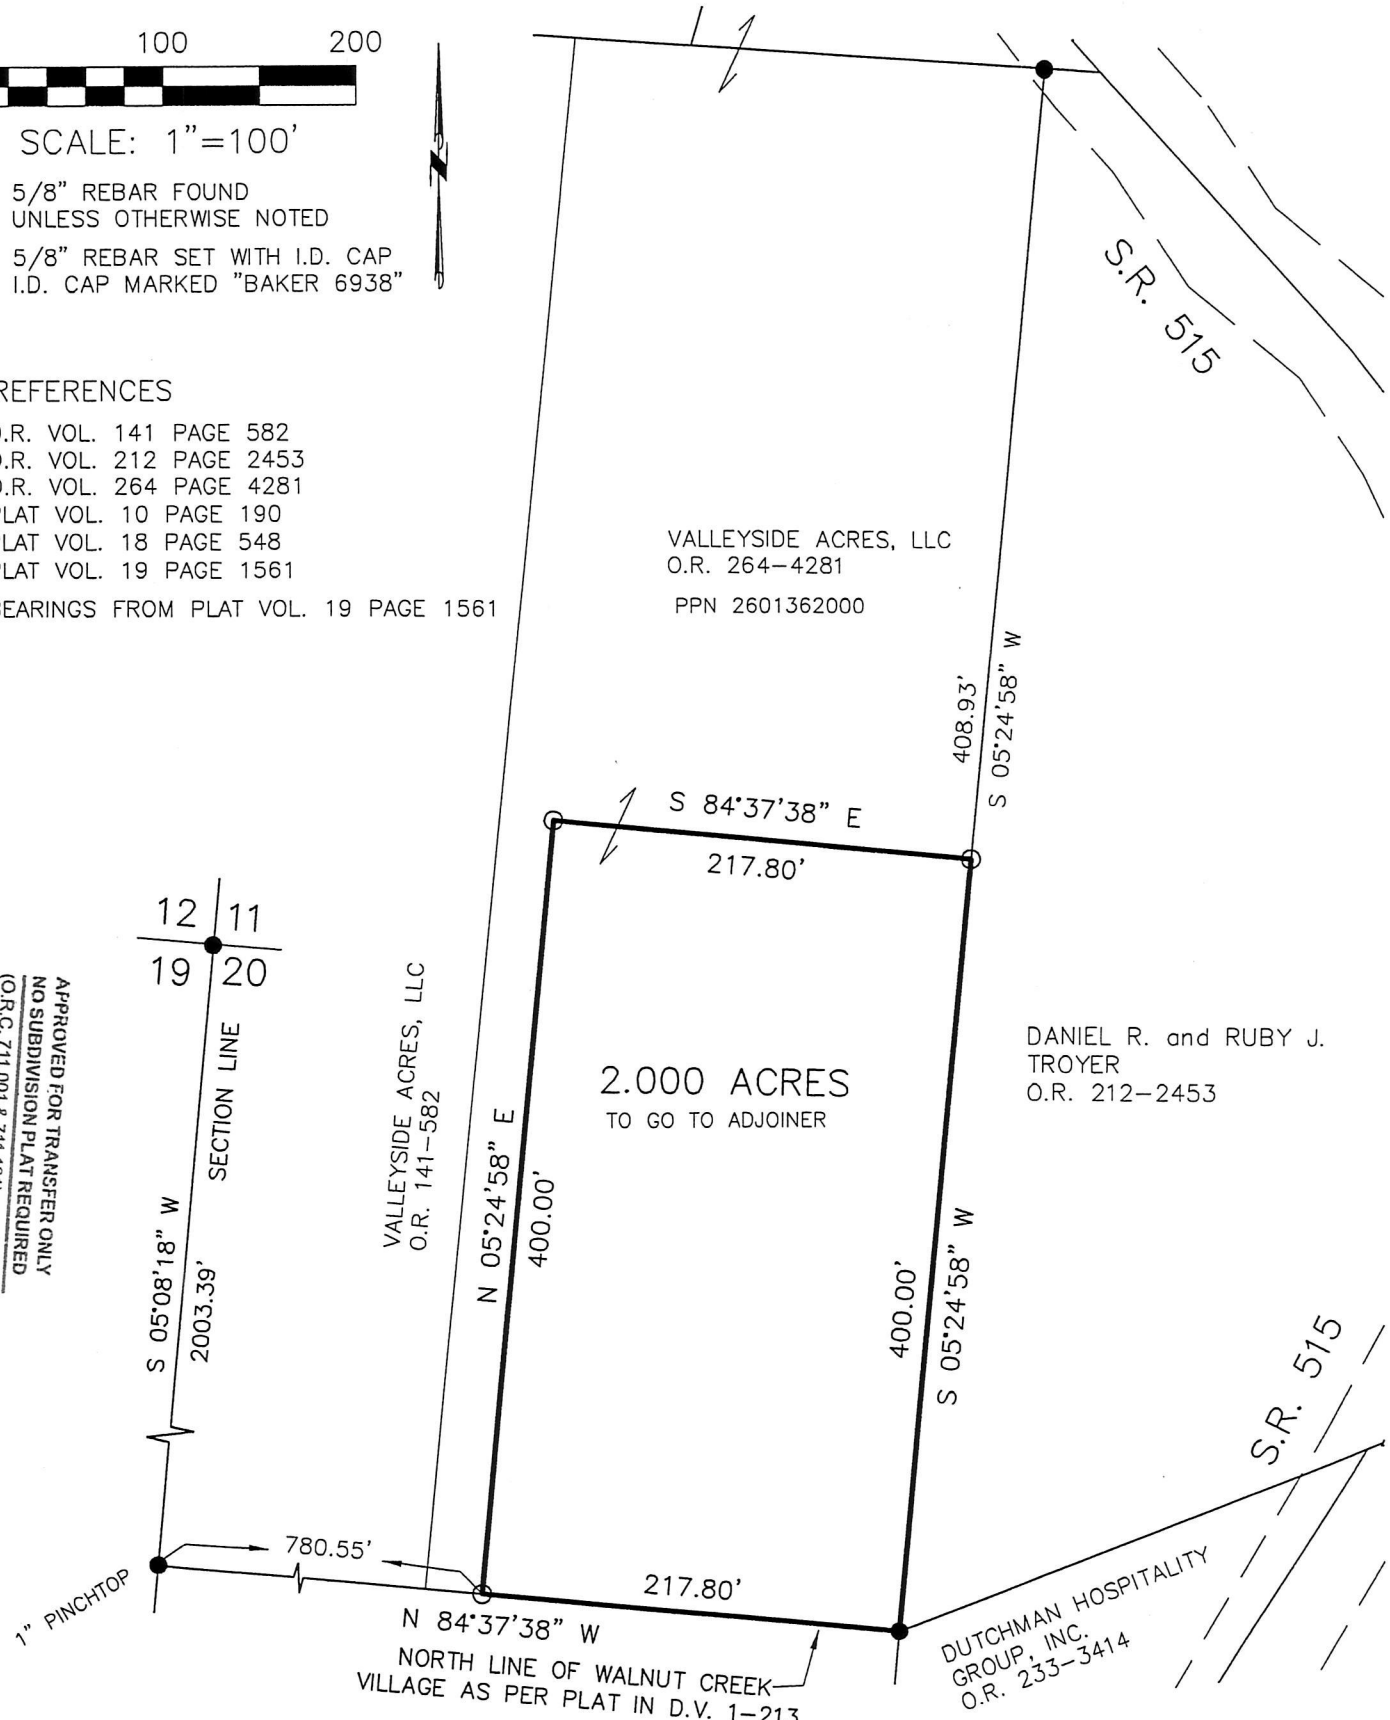

I CERTIFY THIS SURVEY TO BE CORRECT TO THE BEST OF MY KNOWLEDGE.

[Signature]
 AARON L. GERBER P.S. 8379
 DATE: OCTOBER 10, 2018
 ALG
 FILE NAME: WORK5\S-550-18\ALG

BAKER SURVEYING, LLC
 138 N. CLAY STREET
 MILLERSBURG, OHIO 44654
 PH. 330-674-4788
 FAX 330-674-6027
 EMAIL: bakersurveying@gmail.com

