

Hardy Township
3rd. Qtr. Lot 22
T-9 N; R-7 W
Holmes County, Ohio

201800114085
B: 19 P: 3629
FILED FOR RECORD IN
HOLMES COUNTY, OH
ANITA HALL, COUNTY RECORDER
12/18/2018 11:12 AM
SMALL PLAT, 40.00
PAGES: 1

ORV 2666 pg 2119



SURVEYED FOR: Bill Troyer

REFERENCES:
Deeds as shown

Plat Vol.19 Page 2145
Plat Vol.19 Page 1880


Basis of Bearing from Grid North, Ohio State Plane
Coordinate System, North Zone, NAD 83.

0 100 200



Scale 1"=100'

- ▲ RR. Spk. Found
- 5/8" Rebar Found
- 5/8" Capped Pin Found "Baker"
- 5/8" Capped Pin Set "Galbraith"
- Point

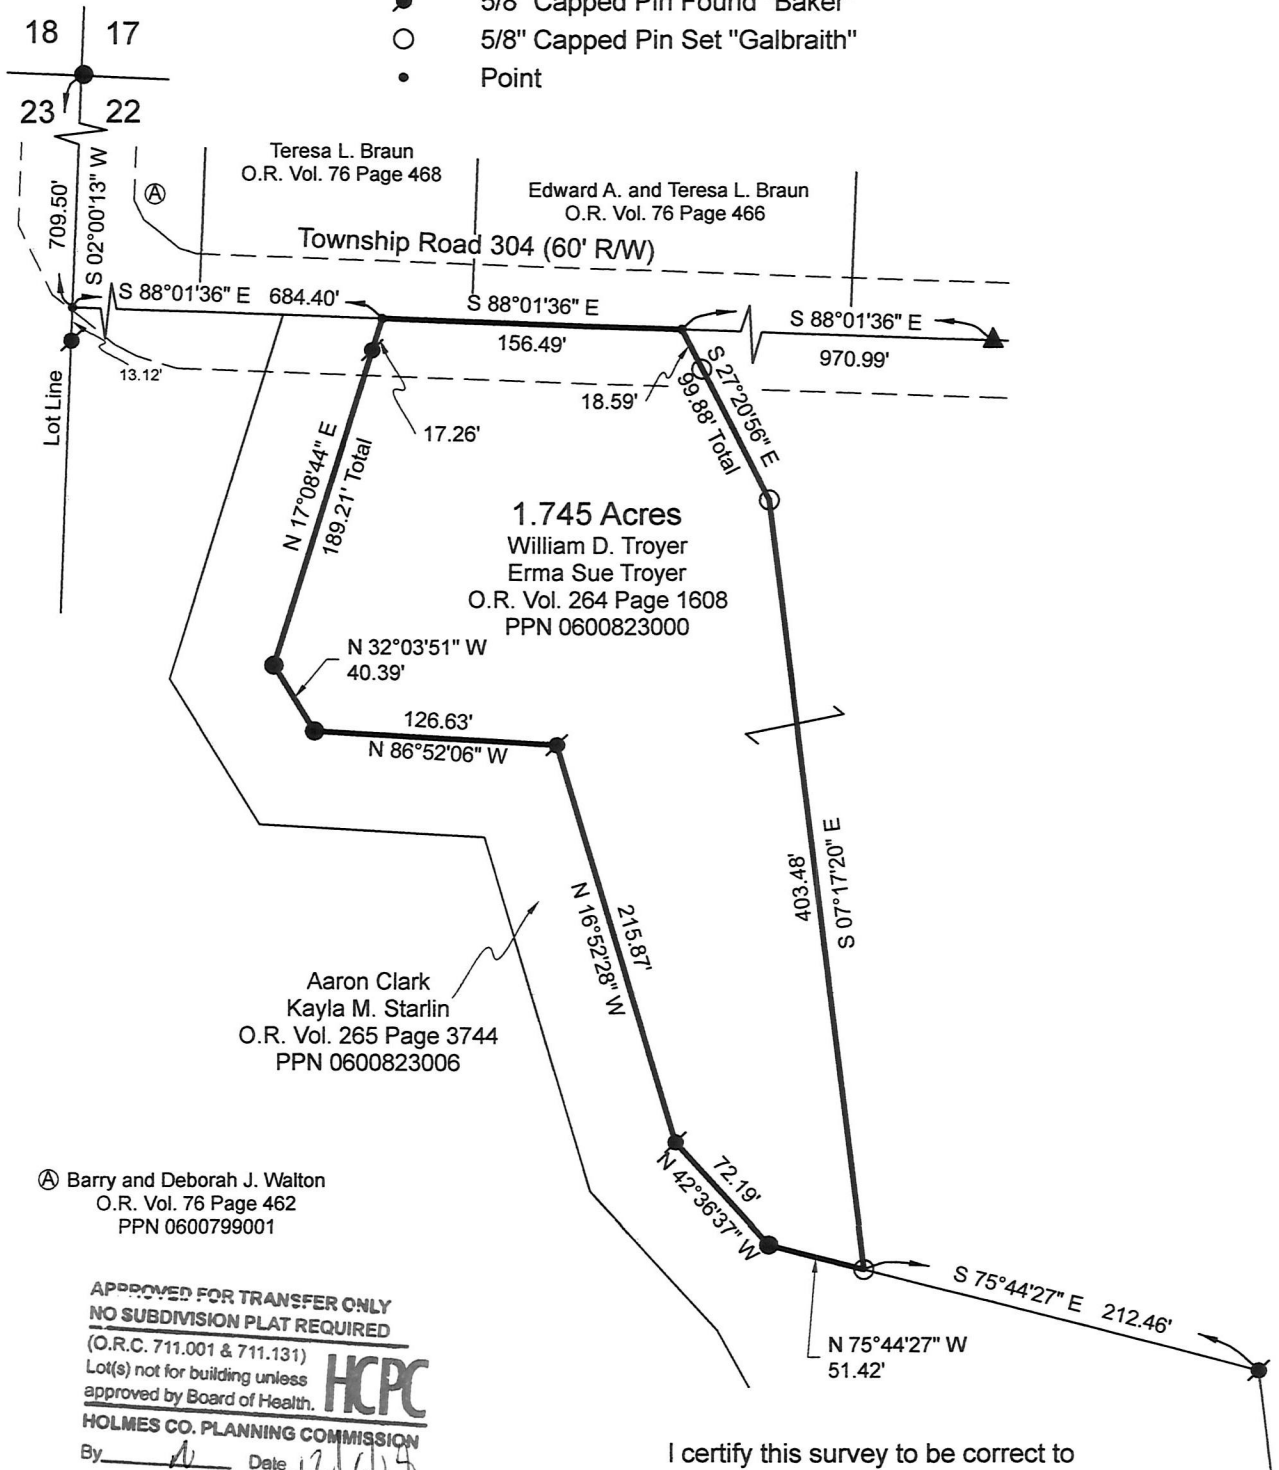

Ⓐ Barry and Deborah J. Walton
O.R. Vol. 76 Page 462
PPN 0600799001

APPROVED FOR TRANSFER ONLY
NO SUBDIVISION PLAT REQUIRED
(O.R.C. 711.001 & 711.131)
Lot(s) not for building unless
approved by Board of Health.
HOLMES CO. PLANNING COMMISSION



By [Signature] Date 12/15/18

I certify this survey to be correct to
the best of my knowledge.

Caleb Jerome Galbraith P.S. 8703

Date: October, 2018
Job ID: S6618A
Pioneer Surveying & Services, LLC.
4090 Township Road 271
Killbuck, Ohio 44637
Phone: 330-276-0220
Email: caleb@pioneersurveyingandservices.com



PLAT APPROVED

12/5/2018 TS

