

201800114100

B: 19 P: 3630

FILED FOR RECORD IN

HOLMES COUNTY, OH

ANITA HALL, COUNTY RECORDER

12/19/2018 09:55 AM

SMALL PLAT . 40.00


PAGES: 1

ORV 266 PG 2238, 2246

0 100 200



SCALE: 1"=100'

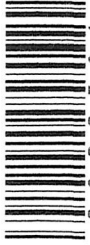


TX: 4030359

- STONE FOUND
- ▲ R.R. SPIKE FOUND
- 5/8" REBAR FOUND
- UNLESS OTHERWISE NOTED
- 5/8" REBAR SET WITH I.D. CAP
- I.D. CAP MARKED "BAKER 6938"

WALNUT CREEK TOWNSHIP
 1ST. QTR., LOT 6
 T-9 N; R-5 W
 HOLMES COUNTY, OHIO

SURVEYED FOR: ANTHONY MILLER

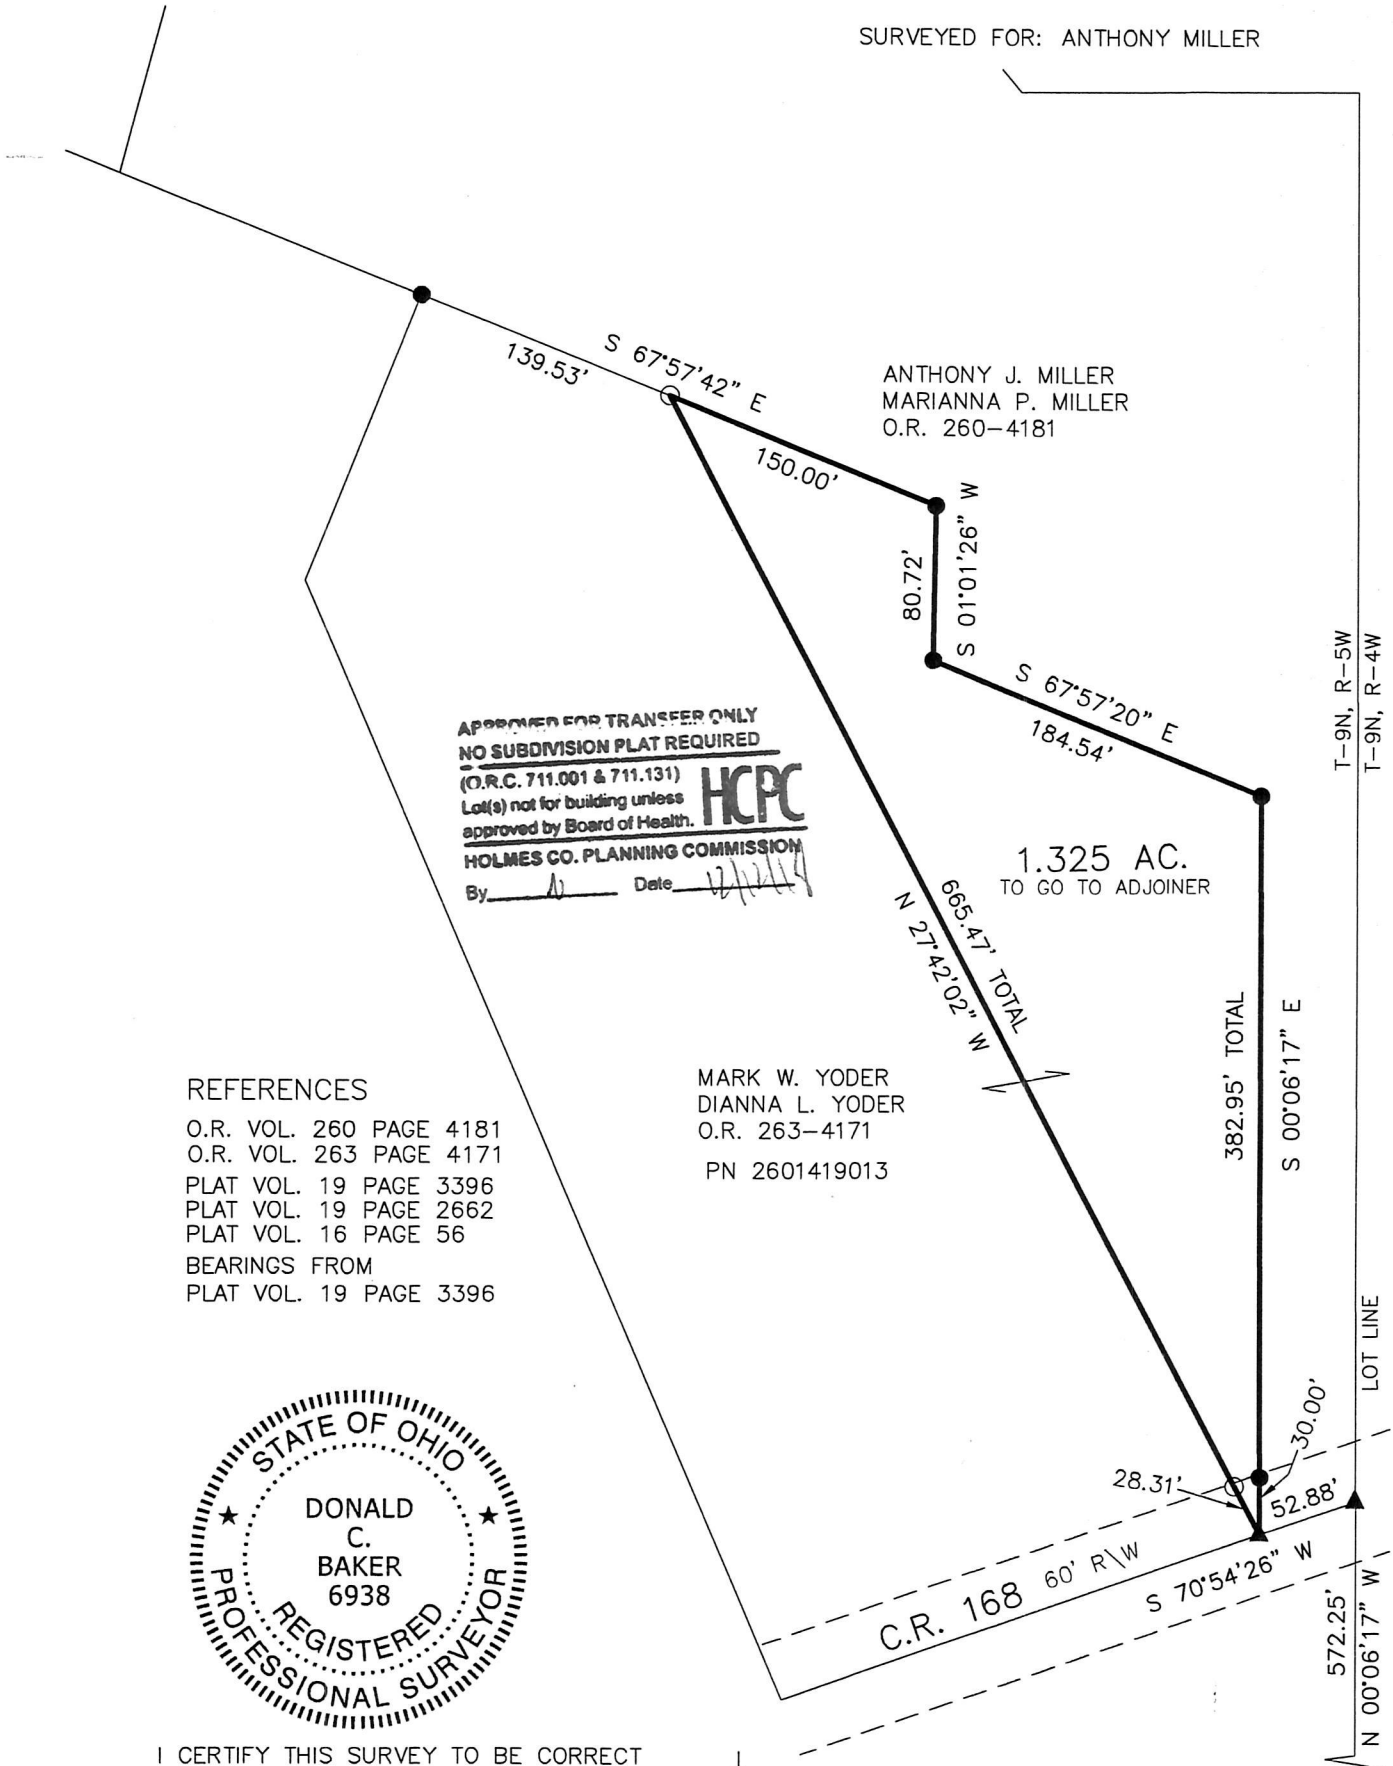

REFERENCES


- O.R. VOL. 260 PAGE 4181
- O.R. VOL. 263 PAGE 4171
- PLAT VOL. 19 PAGE 3396
- PLAT VOL. 19 PAGE 2662
- PLAT VOL. 16 PAGE 56
- BEARINGS FROM
 PLAT VOL. 19 PAGE 3396

MARK W. YODER
 DIANNA L. YODER
 O.R. 263-4171
 PN 2601419013



I CERTIFY THIS SURVEY TO BE CORRECT TO THE BEST OF MY KNOWLEDGE.

Donald C. Baker
 DONALD C. BAKER P.S. 6938
 DATE: NOV. 29, 2018
 FDB\SC
 FILE NAME: WORK4\S-620-18

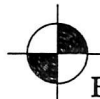

BAKER SURVEYING, LLC
 138 N. CLAY STREET
 MILLERSBURG, OHIO 44654
 PH. 330-674-4788
 FAX 330-674-6027

5"X9" STONE WITH "T"
 6
 11

PLAT APPROVED

12/12/2018 TB