

20190000055

B: 19 P: 3647

FILED FOR RECORD IN  
HOLMES COUNTY, OH  
ANITA HALL, COUNTY RECORDER  
01/07/2019 10:28 AM  
SMALL PLAT . 40.00  
PAGES: 1

DRV 266 PGS 3444,  
3447,  
3449

0 200 400




SCALE: 1"=200'

- ▲ R.R. SPIKE FOUND
- 5/8" REBAR FOUND  
UNLESS OTHERWISE NOTED
- 5/8" REBAR SET WITH I.D. CAP  
I.D. CAP MARKED "BAKER 6938"

REFERENCES  
 DEED VOL. 234 PAGE 733  
 O.R. VOL. 101 PAGE 595  
 O.R. VOL. 222 PAGE 1698  
 PLAT VOL. 10 PAGE 718  
 PLAT VOL. 19 PAGE 1772  
 PLAT VOL. 18 PAGE 190  
 BEARINGS FROM  
 PLAT VOL. 18 PAGE 190

RIPLEY TOWNSHIP  
 S.E. QTR. SECTION 1  
 T-17 N; R-14 W  
 HOLMES COUNTY, OHIO

SURVEYED FOR: DAVID A. KLINE

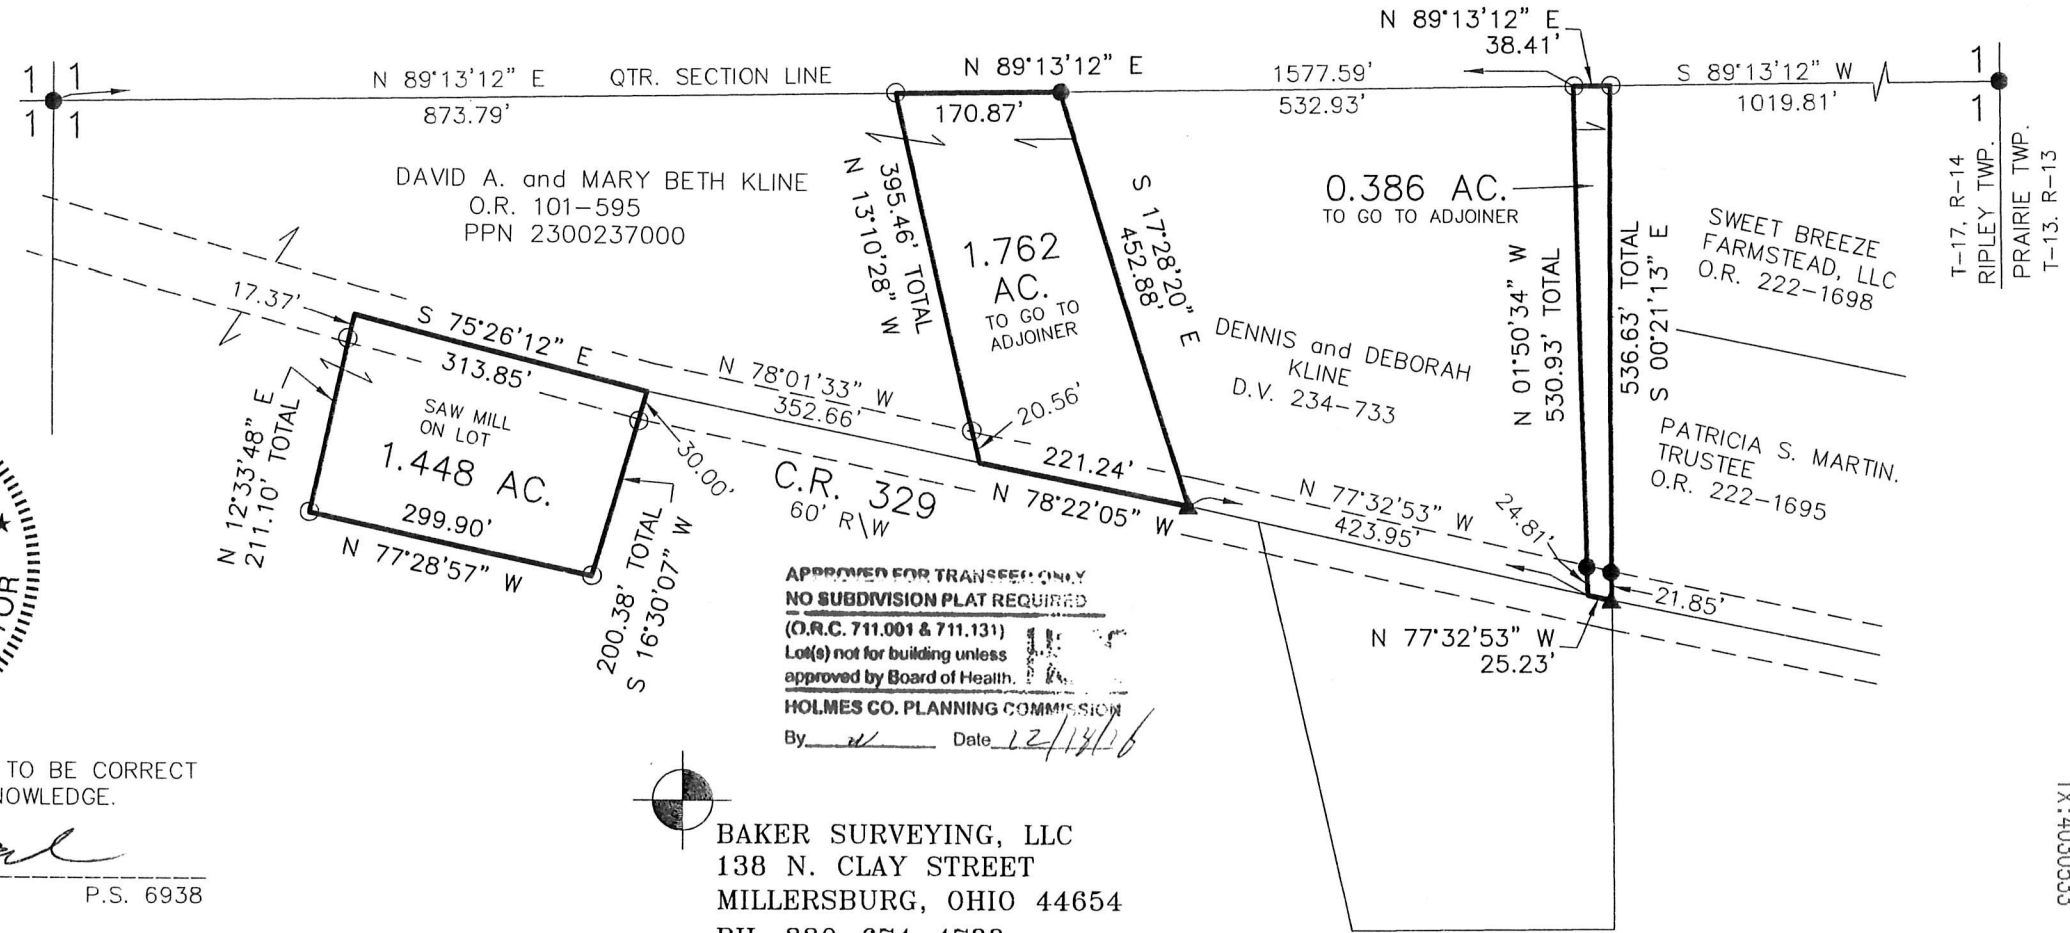

I CERTIFY THIS SURVEY TO BE CORRECT TO THE BEST OF MY KNOWLEDGE.

*Donald C. Baker*


DONALD C. BAKER P.S. 6938

DATE: SEPT. 26, 2018

FDB\BJM

FILE NAME: WORK4\S-515-18

APPROVED FOR TRANSFER ONLY  
 NO SUBDIVISION PLAT REQUIRED  
 (O.R.C. 711.001 & 711.131)  
 Lot(s) not for building unless  
 approved by Board of Health.  
 HOLMES CO. PLANNING COMMISSION  
 By: *[Signature]* Date: 12/13/18

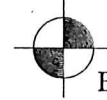

BAKER SURVEYING, LLC  
 138 N. CLAY STREET  
 MILLERSBURG, OHIO 44654  
 PH. 330-674-4788  
 FAX 330-674-6027

PLAT APPROVED

12/13/2018 TB

