

OKV 266 PGS 3684,
 3689,
 3693,
 3697,
 3718

MECHANIC TOWNSHIP
 S.W. QTR. SECTION 9
 N.E. & N.W. QTRS. SECTION 12
 T-8 N; R-7 W
 HOLMES COUNTY, OHIO
 SURVEYED FOR: CHARLIE STRAITS



SCALE: 1"=200'

- STONE FOUND
- ▲ R.R. SPIKE FOUND
- 5/8" REBAR FOUND UNLESS OTHERWISE NOTED
- 5/8" REBAR SET WITH I.D. CAP I.D. CAP MARKED "BAKER 6938"

REFERENCES

- DEED VOL. 260 PAGE 356
- DEED VOL. 153 PAGE 41
- DEED VOL. 172 PAGE 485
- DEED VOL. 218 PAGE 56
- O.R. VOL. 31 PAGE 381
- O.R. VOL. 231 PAGE 3008
- PLAT VOL. 5 PAGE 25
- PLAT VOL. 5 PAGE 86
- PLAT VOL. 4 PAGE 88
- PLAT VOL. 19 PAGE 339
- PLAT VOL. 5 PAGE 107
- PLAT VOL. 4 PAGE 23
- PLAT VOL. 9 PAGE 135
- PLAT VOL. 4 PAGE 22
- PLAT VOL. 19 PAGE 2959
- PLAT VOL. 19 PAGE 736

BEARINGS FROM OHIO STATE PLANE
 COORDINATE SYSTEM, NORTH ZONE, N.A.D. 83

APPROVED FOR TRANSFER ONLY
 NO SUBDIVISION PLAT REQUIRED
 (O.R.C. 711.001 & 711.131)
 Lot(s) not for building unless
 approved by Board of Health.
 HOLMES CO. PLANNING COMMISSION
 By: _____ Date: 11/2/19

PLAT APPROVED



1/3/2019

PENNY L. SIEDEL
 MARK J. SIEDEL
 O.R. 250-3260

41.022 AC.
 N.E. QTR. SECTION 12 - 37.536 AC.
 N.W. QTR. SECTION 12 - 3.486 AC.

CHARLES V. STRAITS
 D.V. 218-56

PN 1302283000
 (37.536 AC)

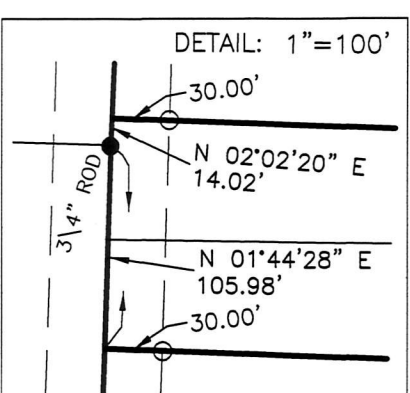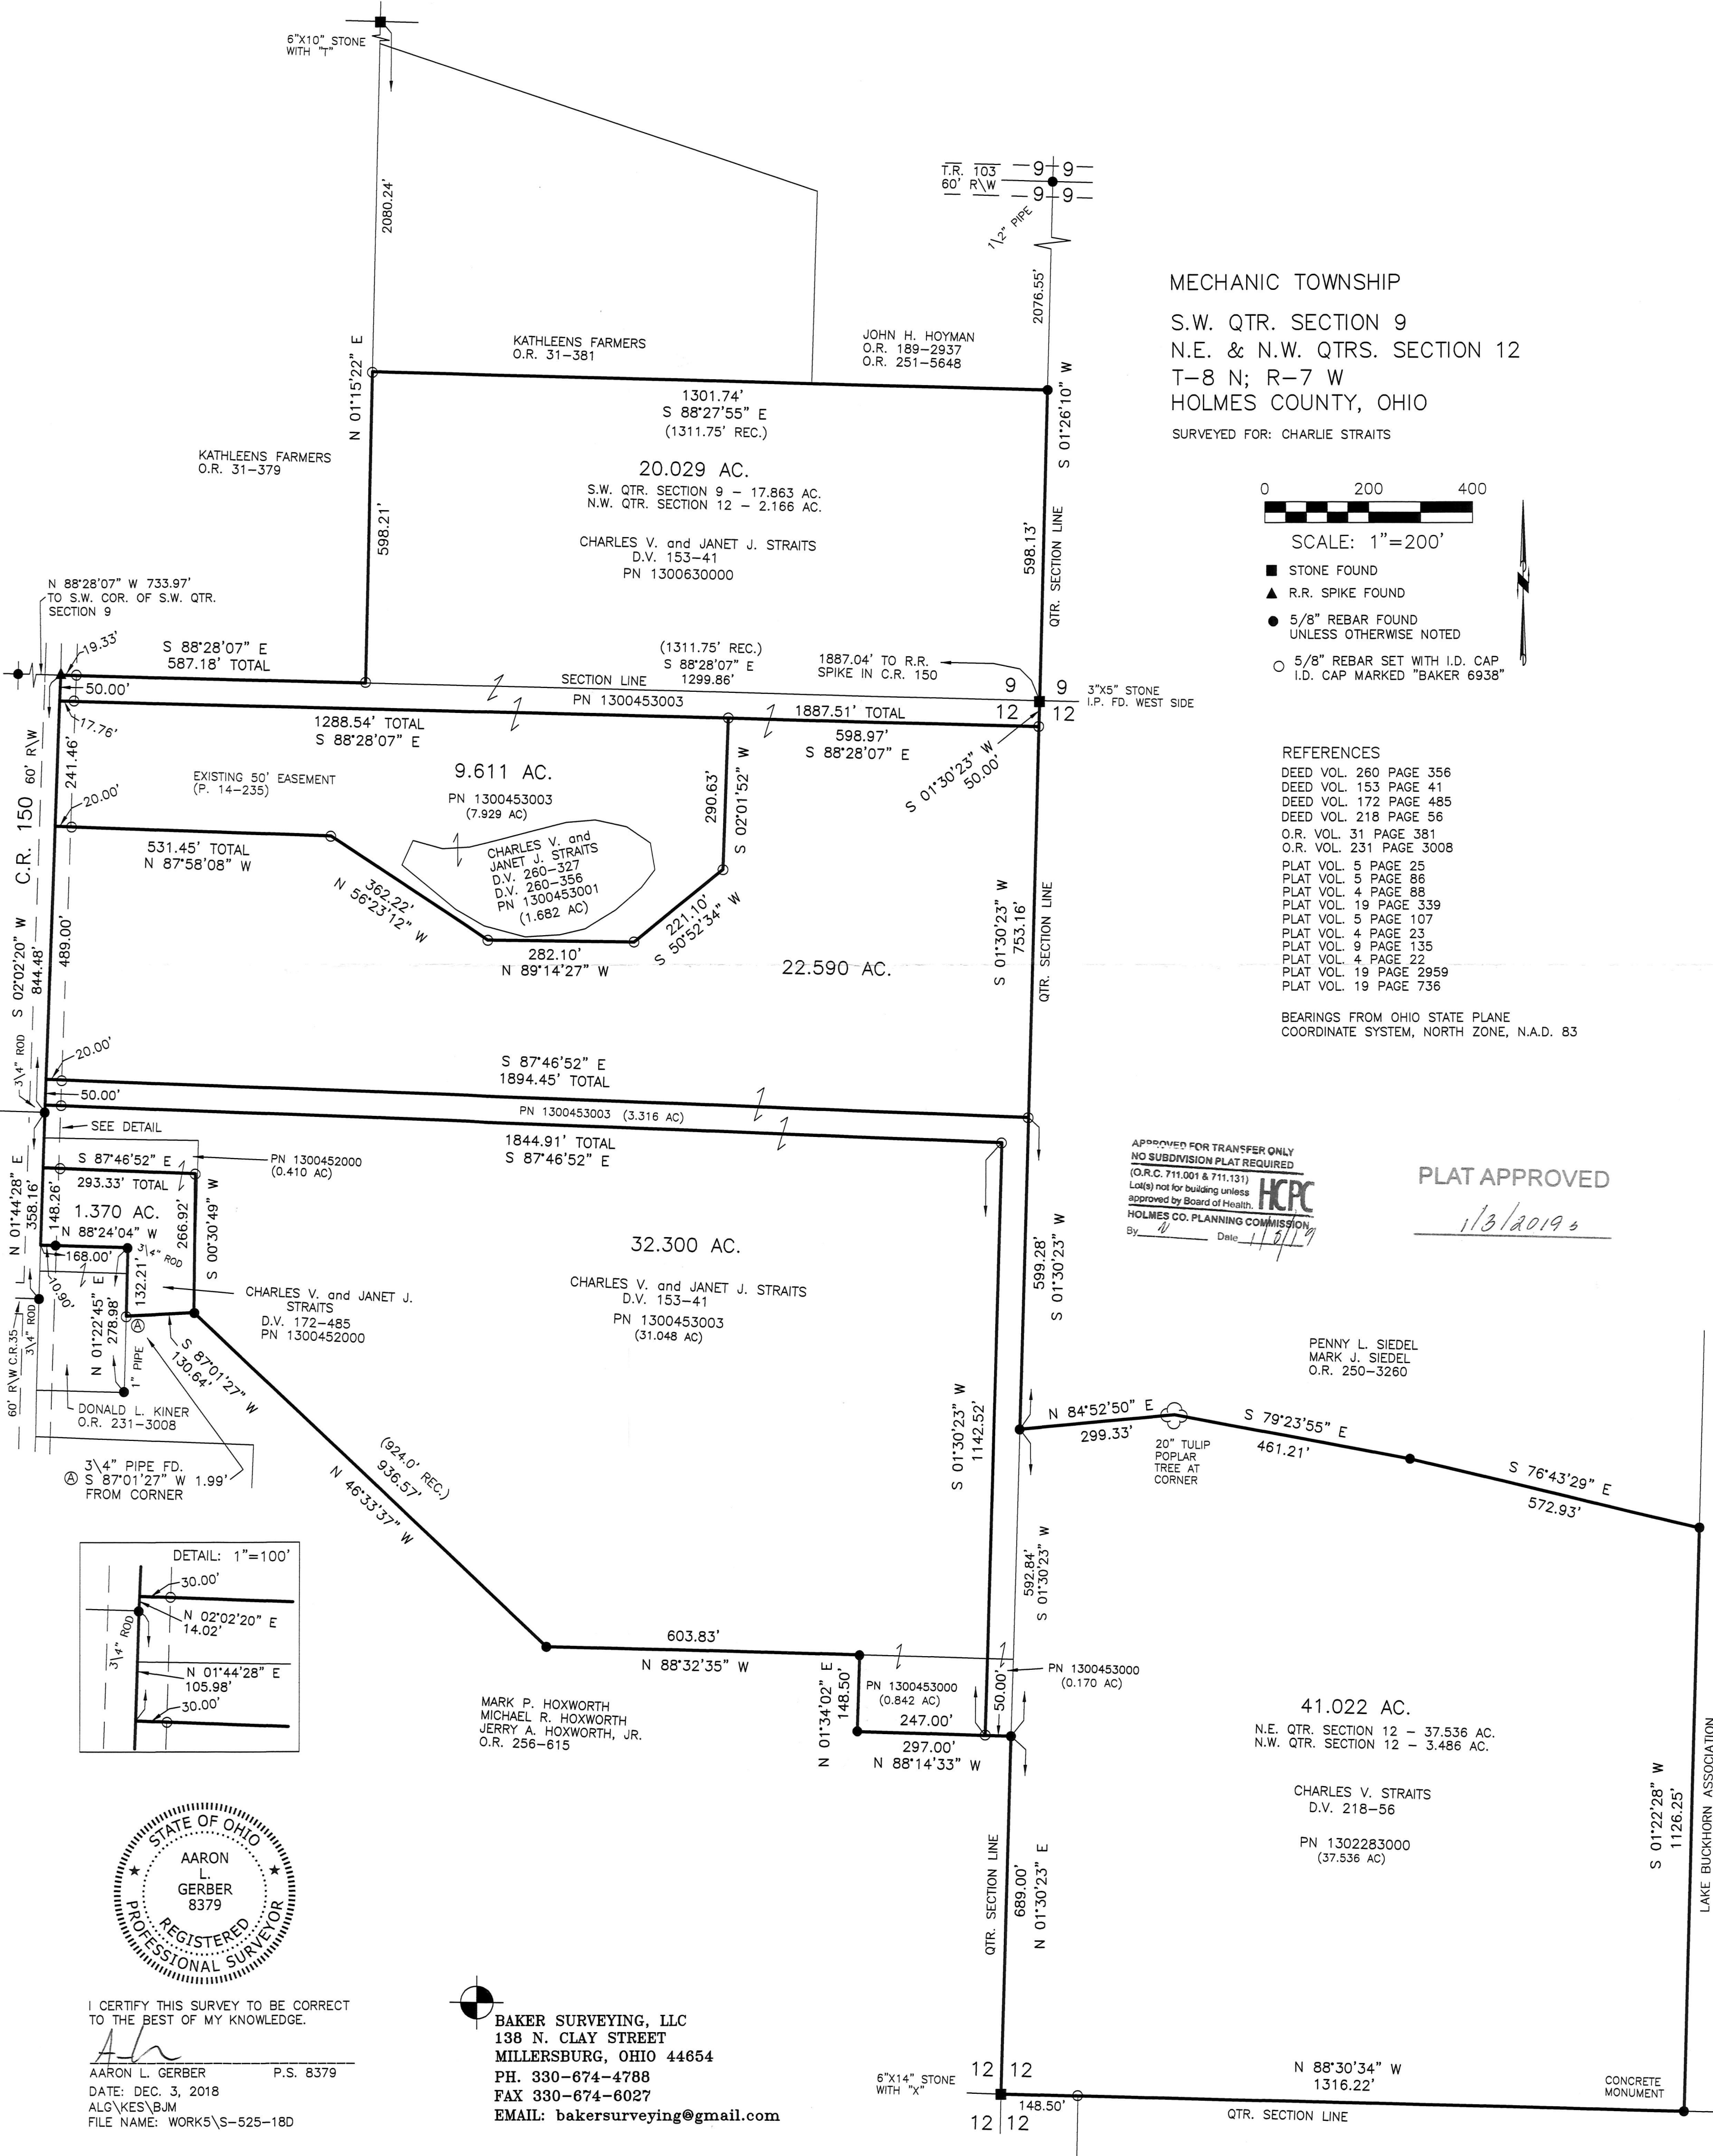

I CERTIFY THIS SURVEY TO BE CORRECT
 TO THE BEST OF MY KNOWLEDGE.
 AARON L. GERBER P.S. 8379
 DATE: DEC. 3, 2018
 ALG\KES\BJM
 FILE NAME: WORK5\S-525-18D

BAKER SURVEYING, LLC
 138 N. CLAY STREET
 MILLERSBURG, OHIO 44654
 PH. 330-674-4788
 FAX 330-674-6027
 EMAIL: bakersurveying@gmail.com

LAKE BUCKHORN ASSOCIATION
 S 01°22'28" W 1126.25'

CONCRETE MONUMENT