


Knox Township  
 N.W. Qtr. Section 27  
 T-19 N; R-15W  
 Holmes County, Ohio

201900000278

B: 19 P: 3661  
 FILED FOR RECORD IN  
 HOLMES COUNTY, OH  
 ANITA HALL, COUNTY RECORDER  
 01/24/2019 01:41 PM  
 SMALL PLAT . 40.00


PAGES: 1  
 ORV 266 page 4581

SURVEYED FOR: Dale Beckett

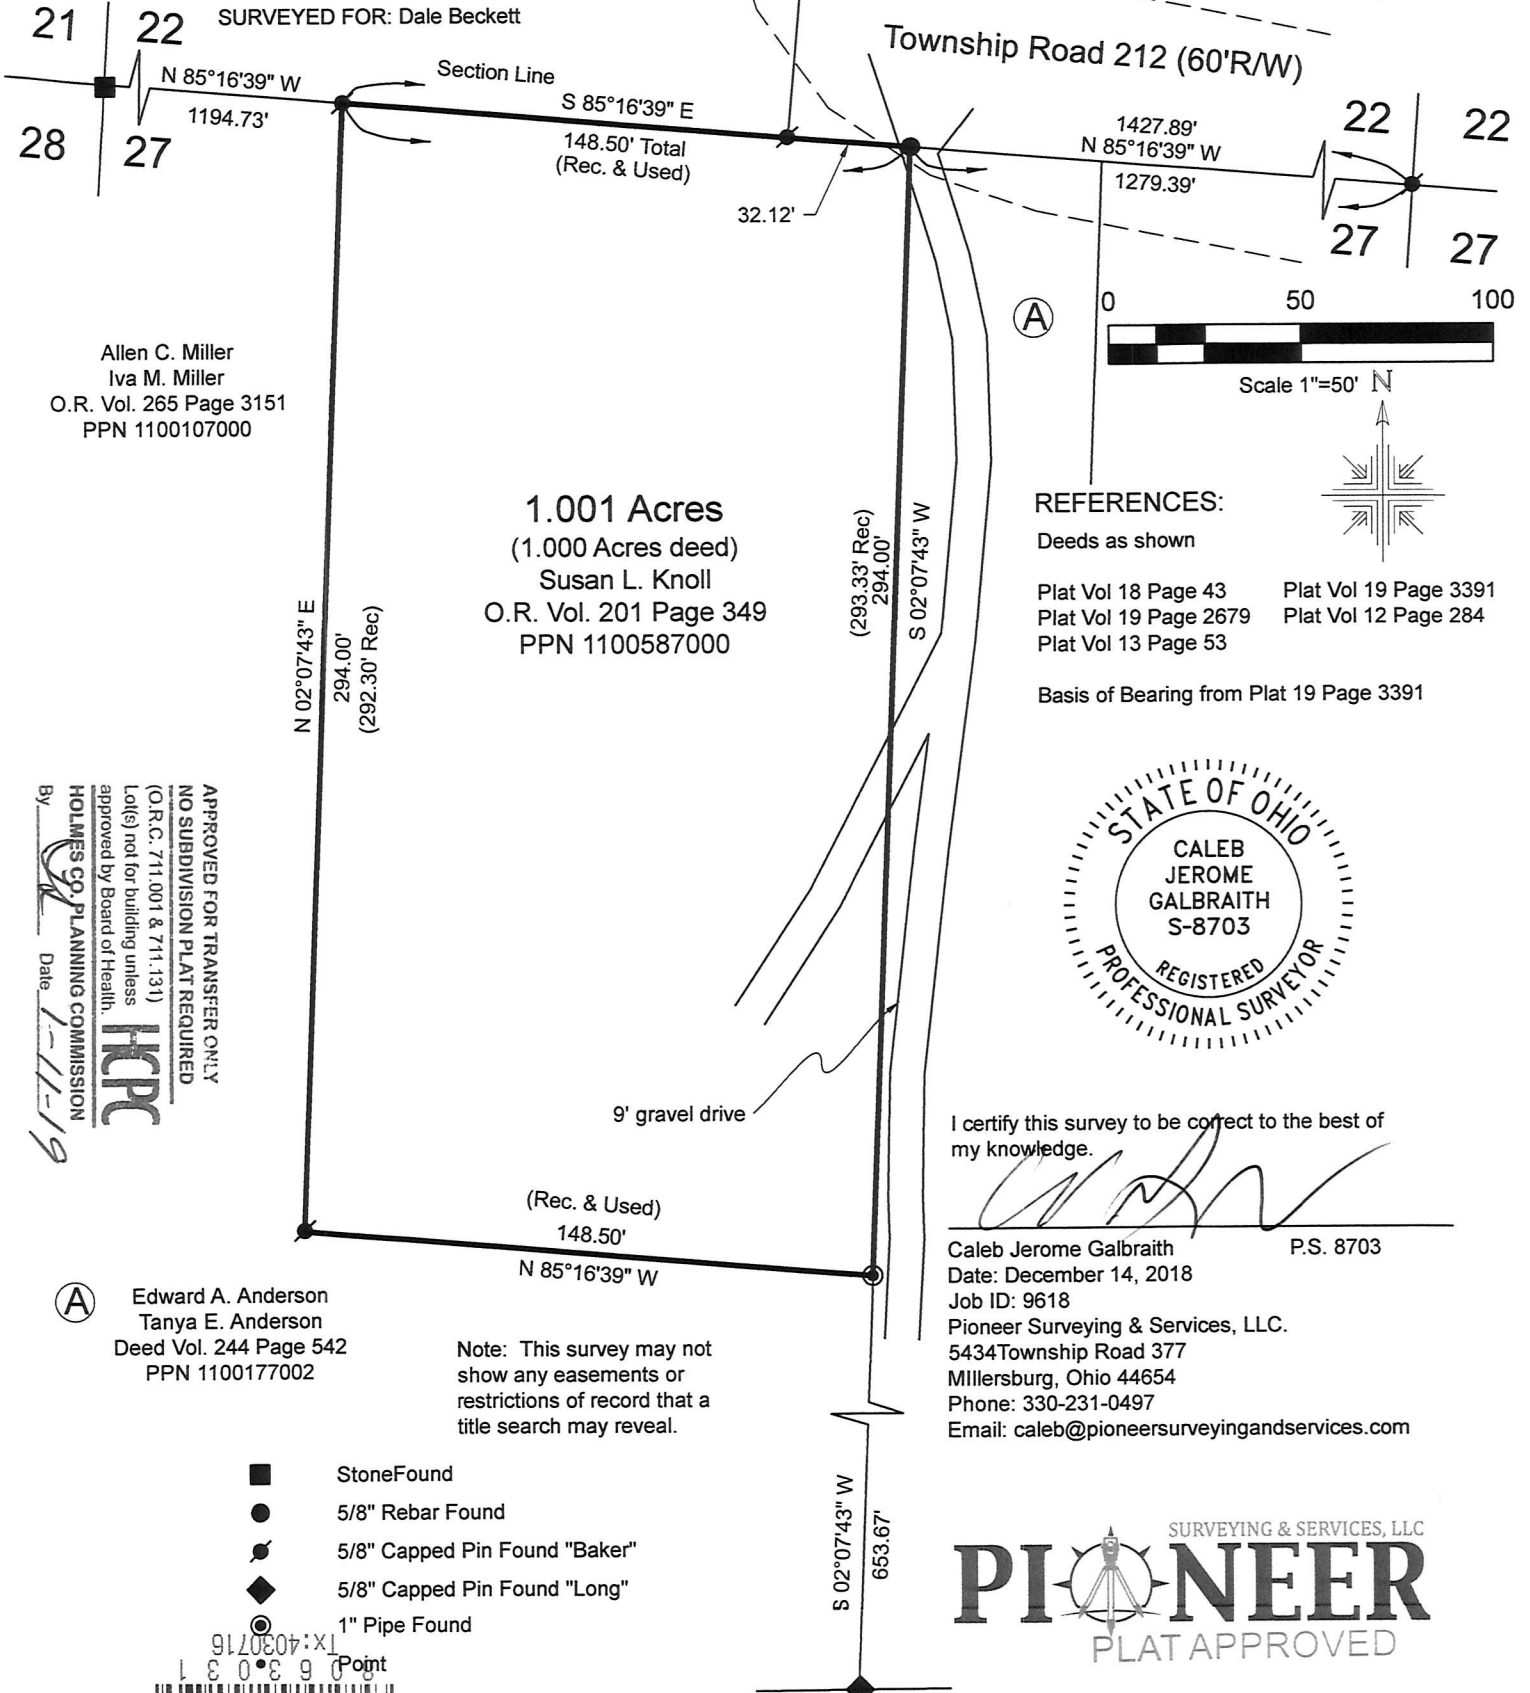

Allen C. Miller  
 Iva M. Miller  
 O.R. Vol. 265 Page 3151  
 PPN 1100107000

1.001 Acres  
 (1.000 Acres deed)  
 Susan L. Knoll  
 O.R. Vol. 201 Page 349  
 PPN 1100587000

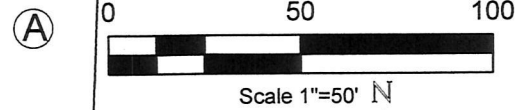

REFERENCES:

Deeds as shown

- Plat Vol 18 Page 43
- Plat Vol 19 Page 2679
- Plat Vol 13 Page 53
- Plat Vol 19 Page 3391
- Plat Vol 12 Page 284

Basis of Bearing from Plat 19 Page 3391



I certify this survey to be correct to the best of my knowledge.

Caleb Jerome Galbraith P.S. 8703

Date: December 14, 2018  
 Job ID: 9618  
 Pioneer Surveying & Services, LLC.  
 5434 Township Road 377  
 Millersburg, Ohio 44654  
 Phone: 330-231-0497  
 Email: caleb@pioneersurveyingandservices.com



1/8/2019

APPROVED FOR TRANSFER ONLY  
 NO SUBDIVISION PLAT REQUIRED  
 (O.R.C. 711.001 & 711.131)  
 Lot(s) not for building unless  
 approved by Board of Health.  
**HCP**  
 HOLMES CO. PLANNING COMMISSION  
 By: [Signature] Date: 1-1-19

(A) Edward A. Anderson  
 Tanya E. Anderson  
 Deed Vol. 244 Page 542  
 PPN 1100177002

Note: This survey may not show any easements or restrictions of record that a title search may reveal.

- Stone Found
- 5/8" Rebar Found
- 5/8" Capped Pin Found "Baker"
- ◆ 5/8" Capped Pin Found "Long"
- 1" Pipe Found

