


PAINT TOWNSHIP  
 N.E. QTR. SECTION 28  
 T-15 N; R-11 W  
 HOLMES COUNTY, OHIO

SURVEYED FOR: STEVE MILLER

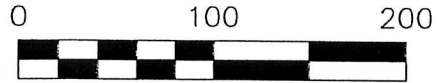

SCALE: 1"=100'


- ▲ R.R. SPIKE FOUND
- 5/8" REBAR FOUND  
UNLESS OTHERWISE NOTED
- 5/8" REBAR SET WITH I.D. CAP  
I.D. CAP MARKED "BAKER 6938"

REFERENCES

- O.R. VOL. 218 PAGE 3151
  - O.R. VOL. 155 PAGE 626
  - PLAT VOL. 18 PAGE 663
  - PLAT VOL. 19 PAGE 1710
- BEARINGS FROM  
 PLAT VOL. 19 PAGE 1710



BAKER SURVEYING, LLC  
 138 N. CLAY STREET  
 MILLERSBURG, OHIO 44654  
 PH. 330-674-4788  
 FAX 330-674-6027  
 EMAIL: bakersurveying@gmail.com

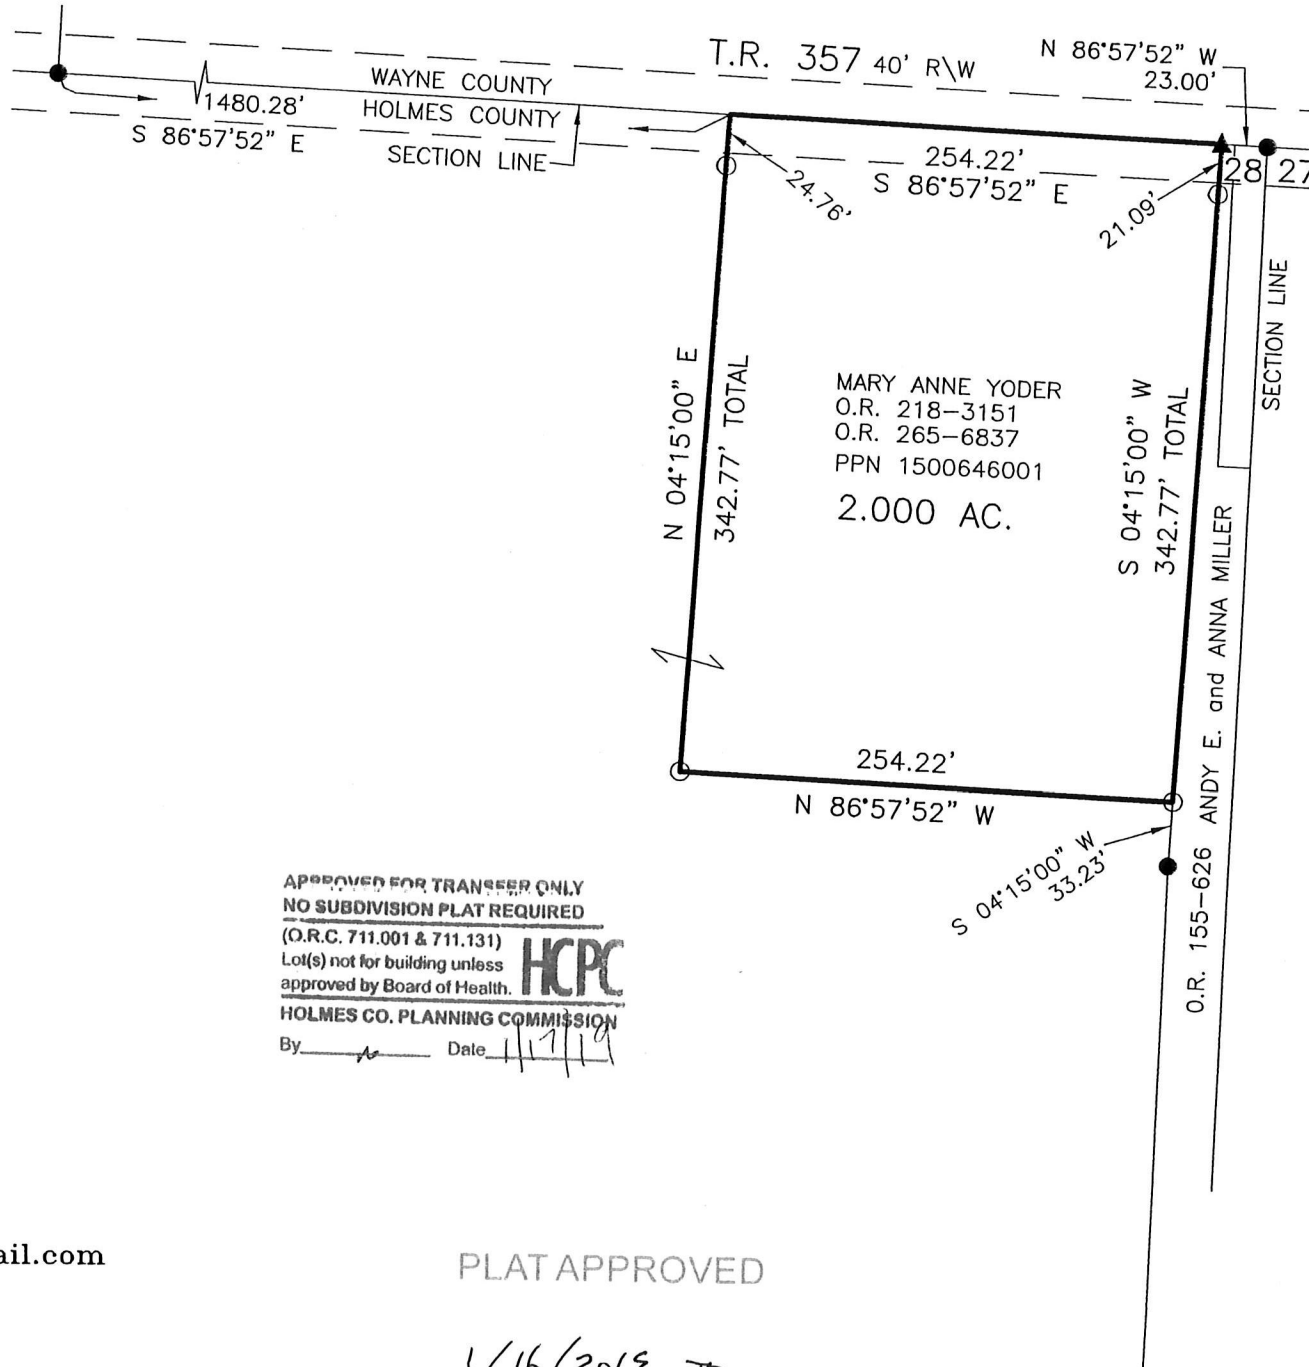

APPROVED FOR TRANSFER ONLY  
 NO SUBDIVISION PLAT REQUIRED  
 (O.R.C. 711.001 & 711.131)  
 Lot(s) not for building unless  
 approved by Board of Health. **HCP**  
 HOLMES CO. PLANNING COMMISSION  
 By \_\_\_\_\_ Date 1/17/19

PLAT APPROVED

1/16/2019

201900000581  
 B: 19 P: 3675  
 FILED FOR RECORD IN  
 HOLMES COUNTY, OH  
 ANITA HALL, COUNTY RECORDER  
 02/11/2019 12:29 PM  
 SMALL PLAT . 40.00  
 PAGES: 1

ORV 206 Page 6258



I CERTIFY THIS SURVEY TO BE CORRECT  
 TO THE BEST OF MY KNOWLEDGE.

*A-L*

AARON L. GERBER P.S. 8379  
 DATE: SEPT. 17, 2018  
 ALG\MJH  
 FILE NAME: WORK5\S-508-18  
 REVISED: JAN. 11, 2019