

OKV 266 PG 7379 +
7382

0 200 400




SCALE: 1"=200'

- ▲ R.R. SPIKE FOUND
- 5/8" REBAR FOUND UNLESS OTHERWISE NOTED
- 5/8" REBAR SET WITH I.D. CAP I.D. CAP MARKED "BAKER 6938"

SALT CREEK TOWNSHIP
N.E. QTR. SECTION 7
N.W. QTR. SECTION 8
T-14 N; R-12 W
HOLMES COUNTY, OHIO

SURVEYED FOR: ROY MAST

APPROVED FOR TRANSFER OF ...
NO SUBDIVISION PLAT REQUIRED
(O.R.C. 711.001 & 711.131)
Lot(s) not for building unless
approved by Board of Health.
HOLMES CO. PLANNING COMMISSION
By _____ Date 2/14/19

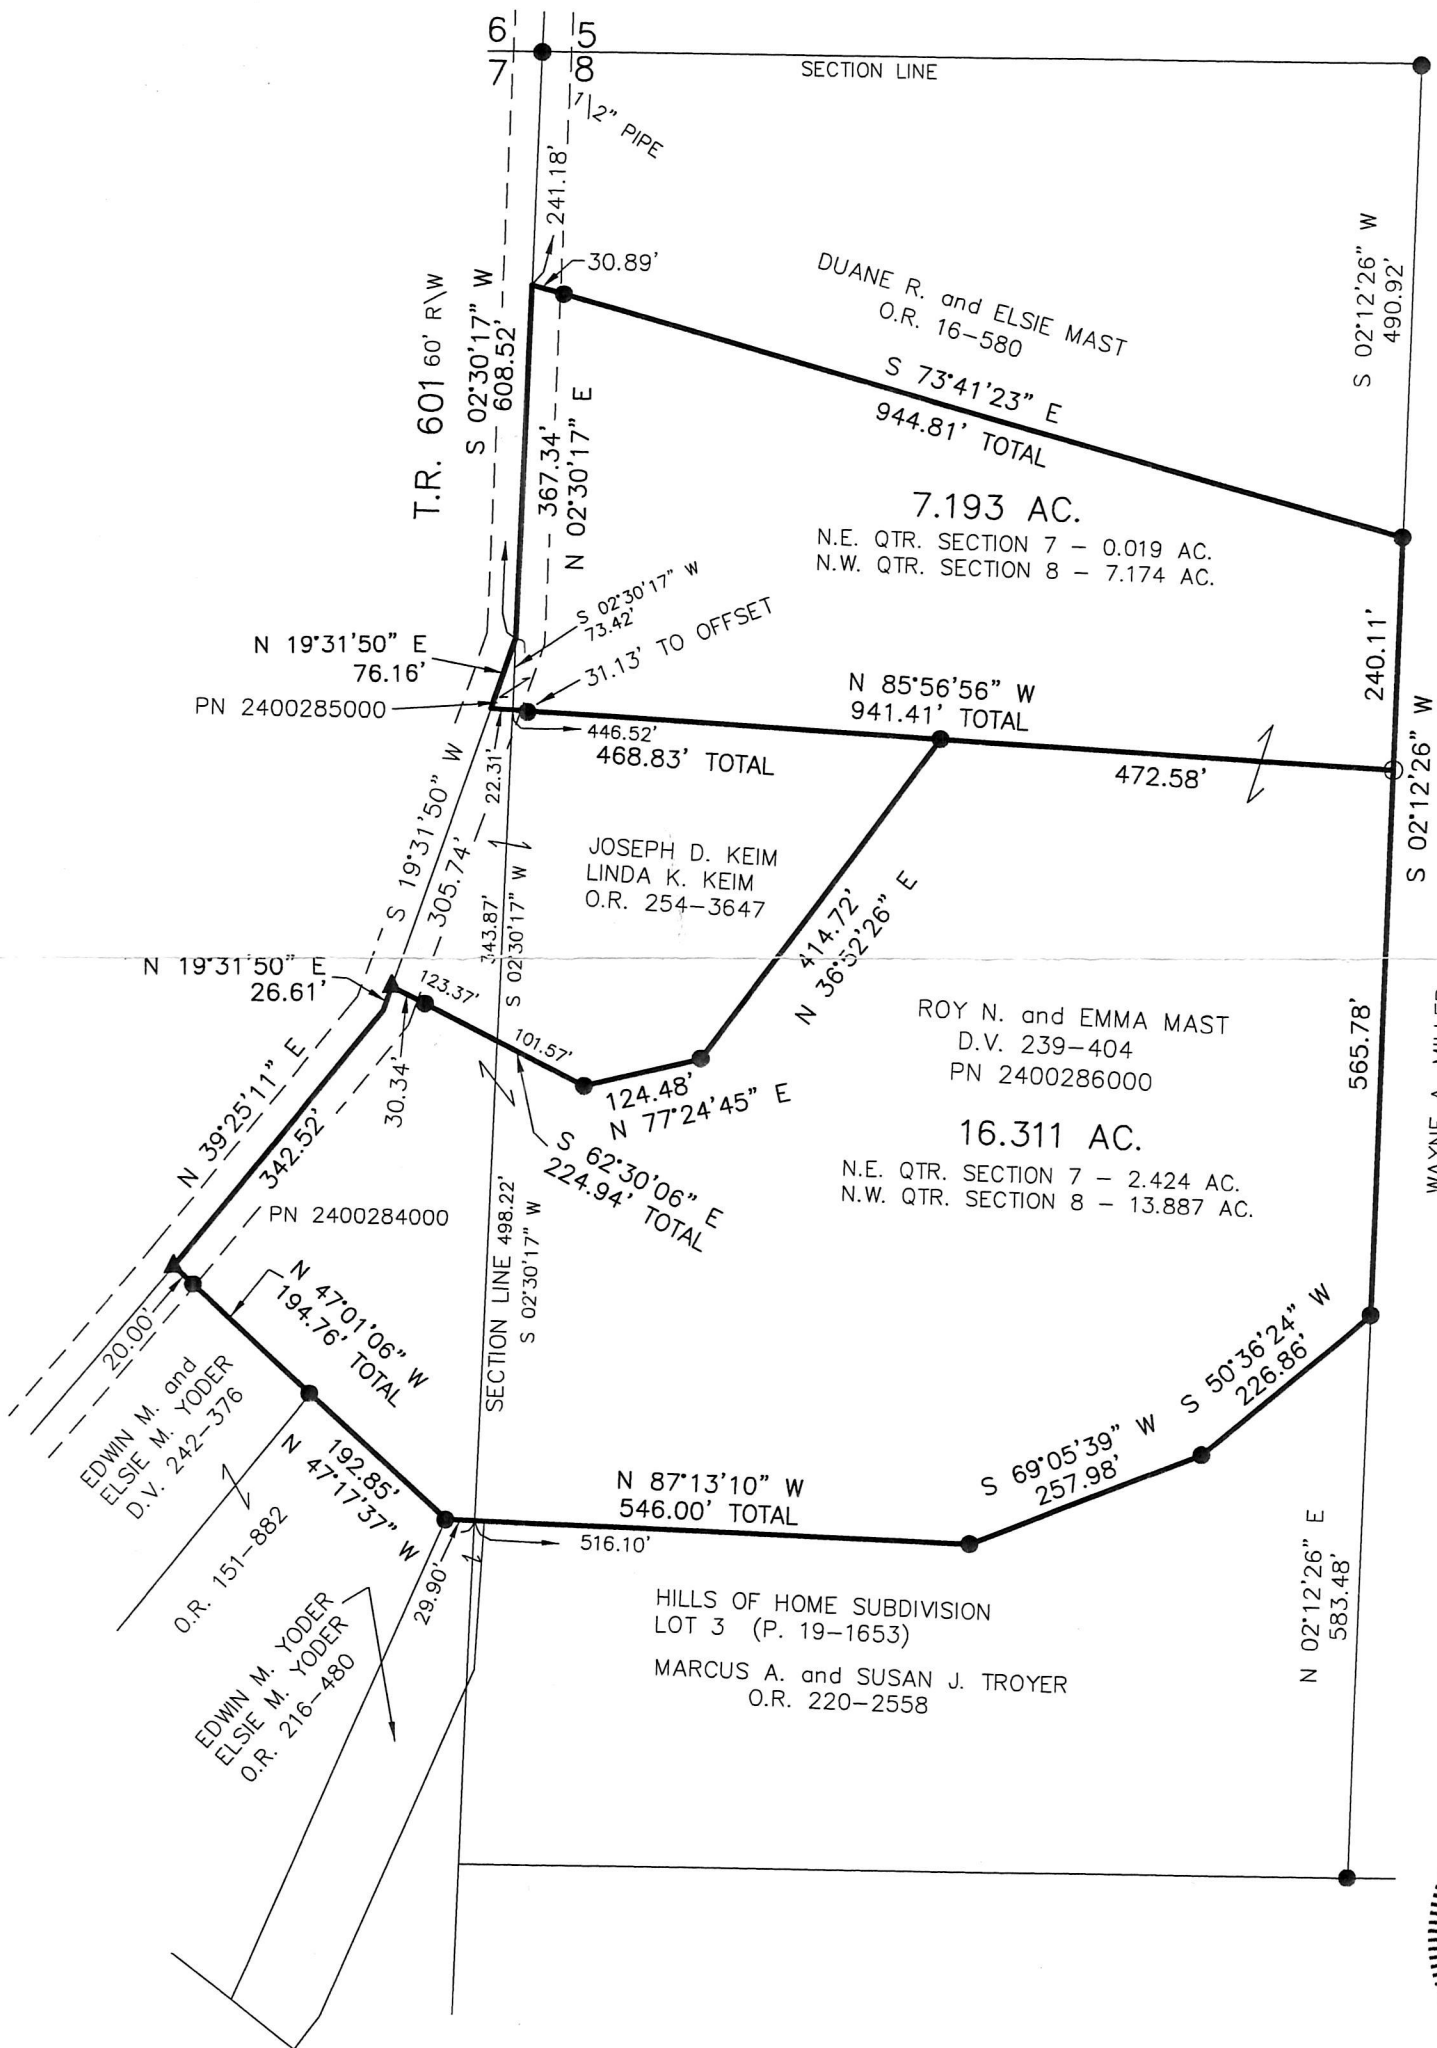

WAYNE A. MILLER
VERNA MILLER
O.R. 248-7410

- REFERENCES
- DEED VOL. 239 PAGE 404
 - O.R. VOL. 254 PAGE 3647
 - PLAT VOL. 16 PAGE 860
 - PLAT VOL. 19 PAGE 198
 - PLAT VOL. 18 PAGE 638
 - PLAT VOL. 12 PAGE 155
 - PLAT VOL. 16 PAGE 860
 - PLAT VOL. 19 PAGE 1630
 - BEARINGS FROM PLAT VOL. 19 PAGE 198



BAKER SURVEYING, LLC
138 N. CLAY STREET
MILLERSBURG, OHIO 44654
PH. 330-674-4788
FAX 330-674-6027

I CERTIFY THIS SURVEY TO BE CORRECT TO THE BEST OF MY KNOWLEDGE.

Donald C. Baker
DONALD C. BAKER P.S. 6938
DATE: JAN. 25, 2019
KES\SBC
FILE NAME: WORK4\S-39-19

PLAT APPROVED

2/11/2019

