

20190000898

B: 19 P: 3687

FILED FOR RECORD IN

HOLMES COUNTY, OH


ANITA HALL, COUNTY RECORDER

02/27/2019 10:10 AM

SMALL PLAT . 40.00

PAGES: 1

ORV 267 PG 202

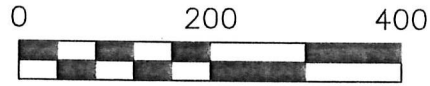

SCALE: 1"=200'

- 5/8" REBAR FOUND UNLESS OTHERWISE NOTED
- 5/8" REBAR SET WITH I.D. CAP I.D. CAP MARKED "BAKER 6938"


REFERENCES

DEED VOL. 234 PAGE 375
 O.R. VOL. 46 PAGE 481
 PLAT VOL. 17 PAGE 372
 BEARINGS FROM
 PLAT VOL. 17 PAGE 372

CLARK TOWNSHIP
 S.W. QTR. SECTION 10
 T-8 N; R-5 W
 HOLMES COUNTY, OHIO

SURVEYED FOR: AMOS YODER

AMOS D. and
 LYDIAN YODER
 D.V. 234-375
 PN 0200731000

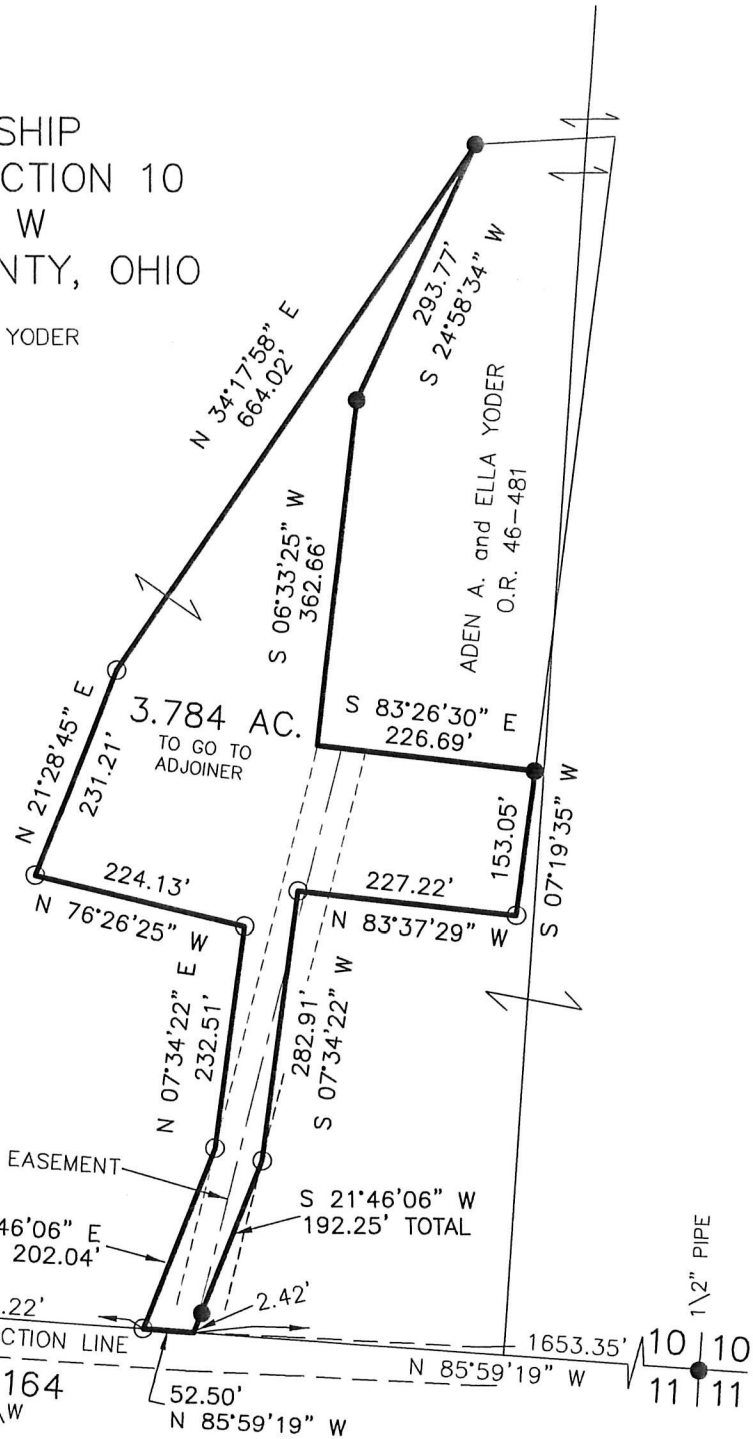

APPROVED FOR TRANSFER ONLY
 NO SUBDIVISION PLAT REQUIRED
 (O.R.C. 711.001 & 711.131)
 Lot(s) not for building unless
 approved by Board of Health.
HCPC
 HOLMES CO. PLANNING COMMISSION
 By [Signature] Date 2/14/19



I CERTIFY THIS SURVEY TO BE CORRECT TO THE BEST OF MY KNOWLEDGE.

Donald C. Baker

DONALD C. BAKER P.S. 6938

DATE: JAN. 11, 2019

FDB\BJM

FILE NAME: WORK4\S-32-19

PLAT APPROVED

2/18/2019 TB



BAKER SURVEYING, LLC
 138 N. CLAY STREET
 MILLERSBURG, OHIO 44654
 PH. 330-674-4788
 FAX 330-674-6027

