



ORV 267 PGS 1361 &  
 1364

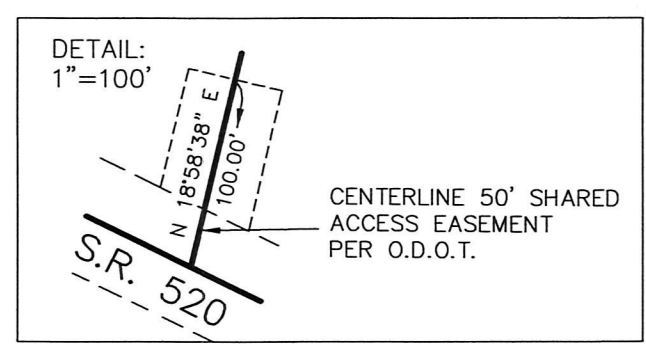

RICHLAND TOWNSHIP  
 N.E. QTR. SECTION 4  
 T-8 N; R-9 W  
 HOLMES COUNTY, OHIO

SURVEYED FOR: KAUFMAN REALTY

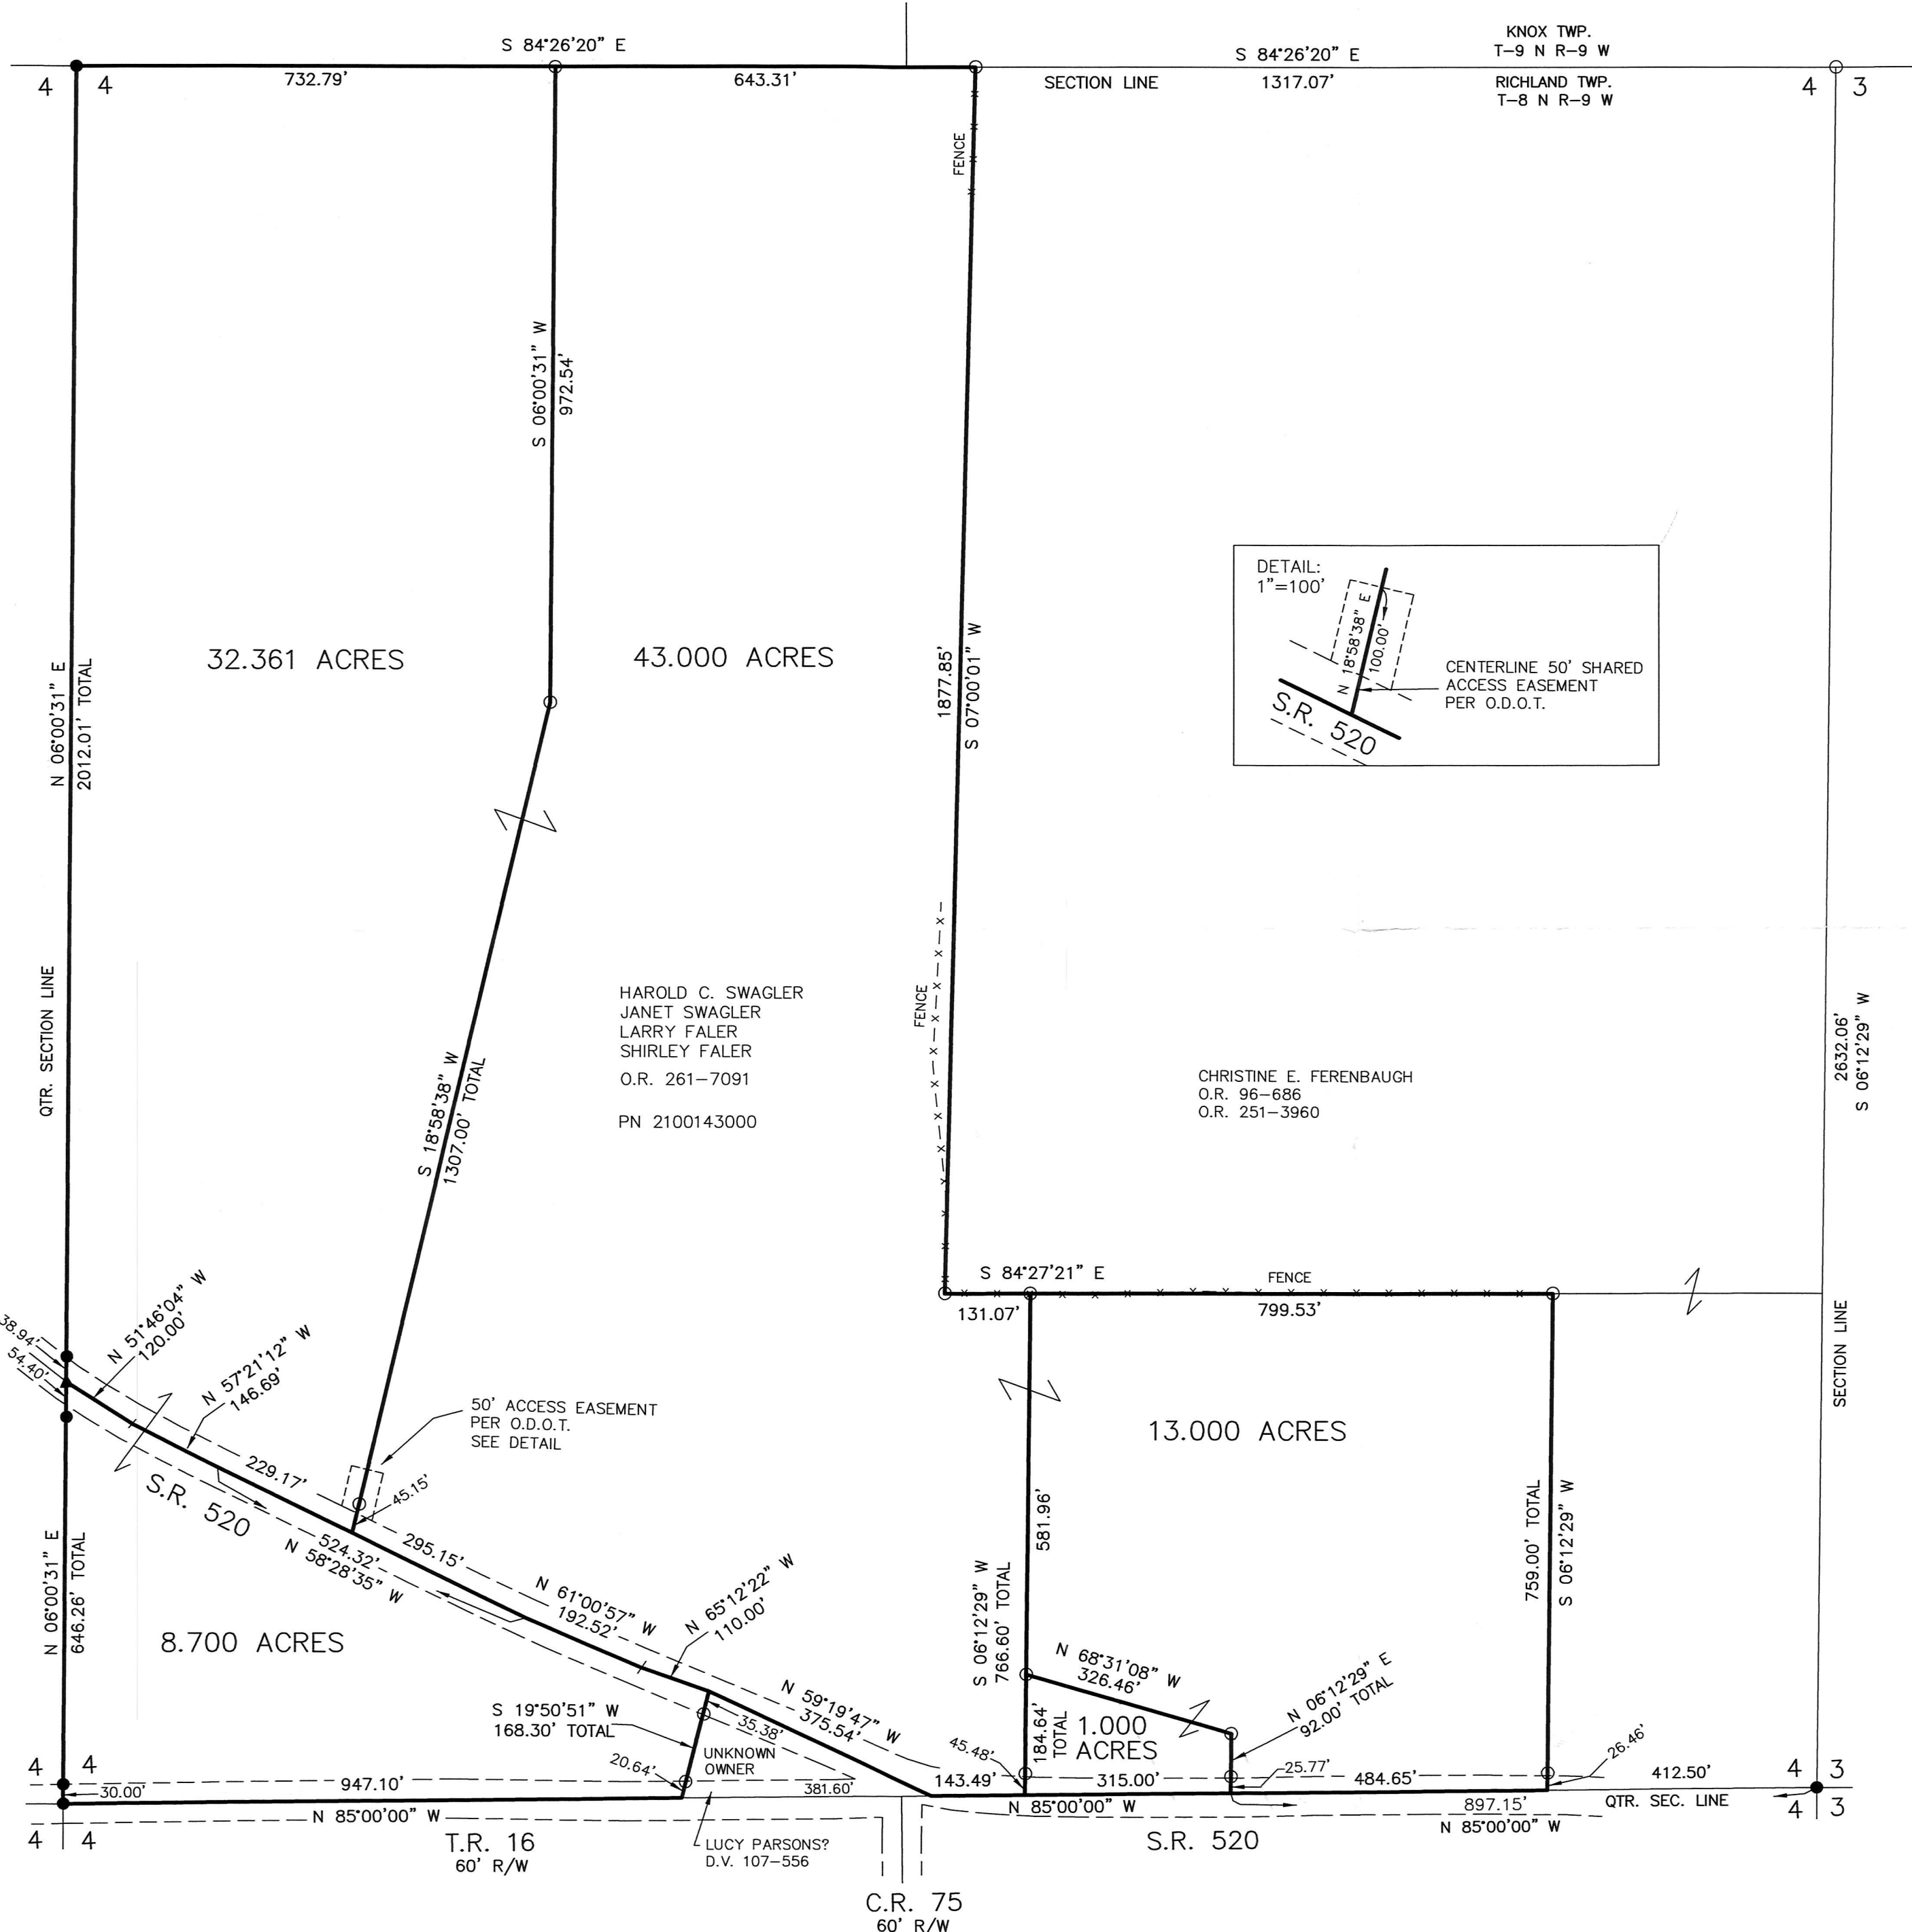

- ▲ R.R. SPIKE FOUND
- 5/8" REBAR FOUND UNLESS OTHERWISE NOTED
- 5/8" REBAR SET WITH I.D. CAP I.D. CAP MARKED "BAKER 6938"

REFERENCES  
 O.R. VOL. 251 PAGE 3960  
 O.R. VOL. 261 PAGE 7091  
 PLAT VOL. 19 PAGE 29  
 BEARINGS FROM PLAT VOL. 19 PAGE 29

HAROLD C. SWAGLER  
 JANET SWAGLER  
 LARRY FALER  
 SHIRLEY FALER  
 O.R. 261-7091  
 PN 2100143000

CHRISTINE E. FERENBAUGH  
 O.R. 96-686  
 O.R. 251-3960



I CERTIFY THIS SURVEY TO BE CORRECT TO THE BEST OF MY KNOWLEDGE.

*Donald C. Baker*  
 DONALD C. BAKER P.S. 6938  
 DATE: FEBRUARY 19, 2019  
 KES\SBC  
 FILE NAME: WORK4\S-631-18\KS-MD

APPROVED FOR TRANSFER ONLY  
 NO SUBDIVISION PLAT REQUIRED  
 (O.R.C. 711.001 & 711.131)  
 Lot(s) not for building unless approved by Board of Health.  
 HOLMES CO. PLANNING COMMISSION  
 By: *[Signature]* Date: *3/11/19*

DONALD C. BAKER SURVEYING  
 188 N. CLAY STREET  
 MILLERSBURG, OHIO 44654  
 PH. 330-674-4788  
 FAX 330-674-6027

PLAT APPROVED

*3/18/2019*