


WALNUT CREEK TOWNSHIP
 N.E. QTR. SECTION 19
 T-9 N; R-5 W
 HOLMES COUNTY, OHIO

SURVEYED FOR: CONRAD MILLER

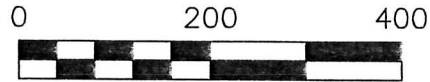

SCALE: 1"=200'

- STONE FOUND
- 5/8" REBAR FOUND UNLESS OTHERWISE NOTED



I CERTIFY THIS SURVEY TO BE CORRECT TO THE BEST OF MY KNOWLEDGE.

Donald C. Baker

DONALD C. BAKER P.S. 6938


DATE: SEPT. 29, 2018

FILE NAME: WORK4\S-536-18



REFERENCES

- DEED VOL. 201 PAGE 352
- DEED VOL. 271 PAGE 157
- PLAT VOL. 19 PAGE 1235
- PLAT VOL. 2 PAGE 230
- PLAT VOL. 19 PAGE 2838
- PLAT VOL. 14 PAGE 967
- BEARINGS FROM PLAT VOL. 19 PAGE 1235

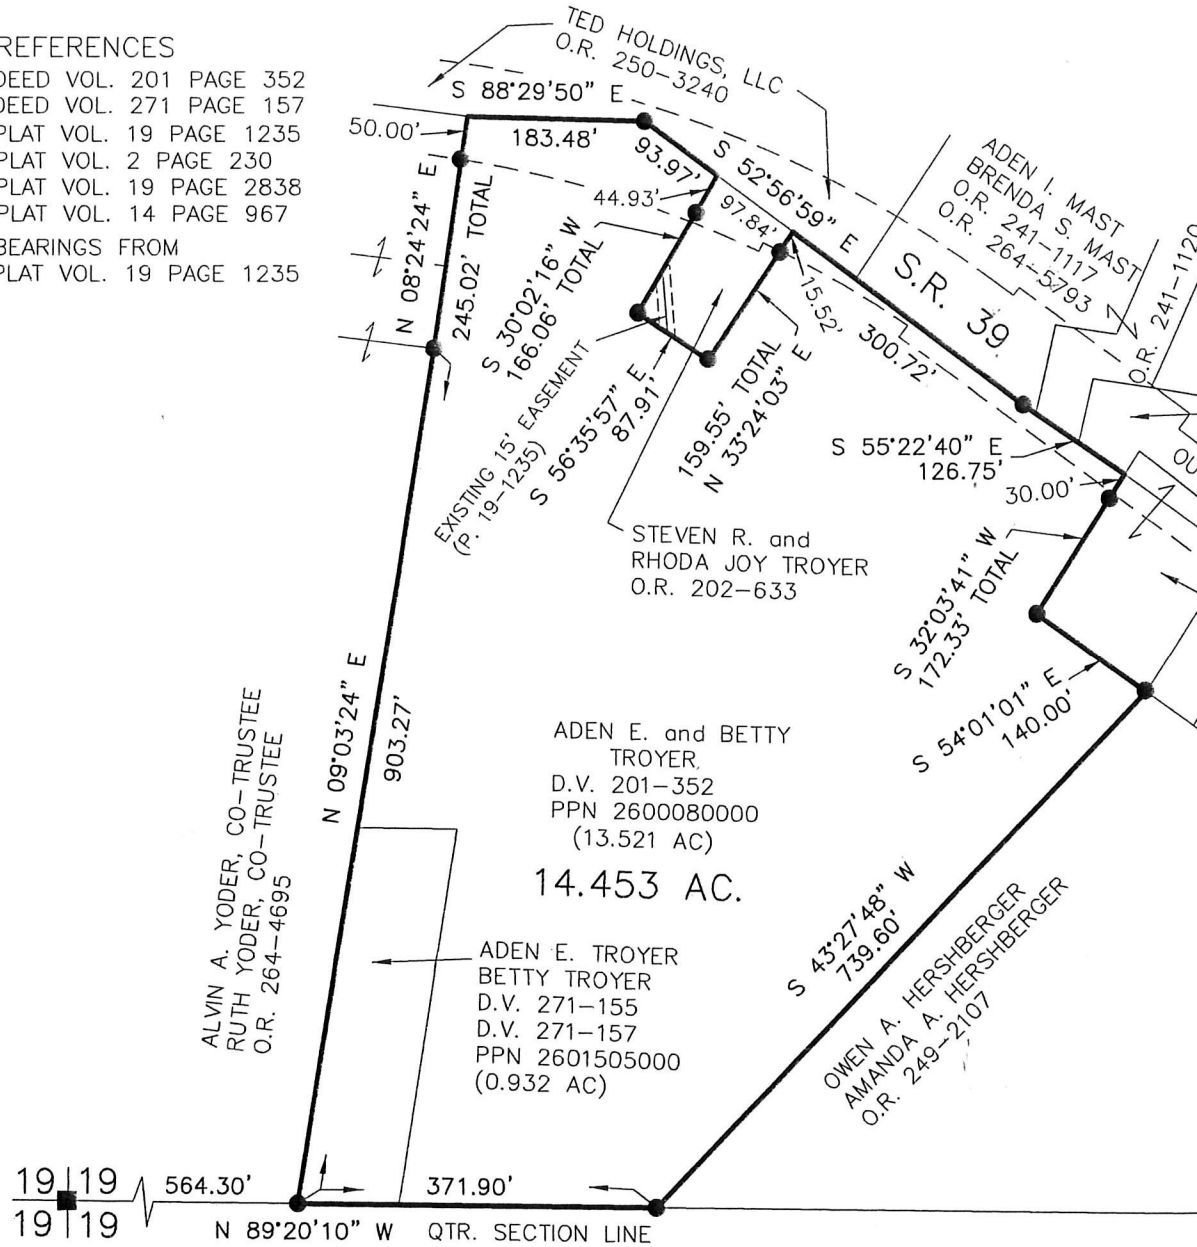

201900001213

B: 19 P: 3698

FILED FOR RECORD IN

HOLMES COUNTY, OH

ANITA HALL, COUNTY RECORDER

03/18/2019 03:12 PM

SMALL PLAT . 40.00

PAGES: 1

ORV 267 PG 1639

NOTE: ALL MONUMENTS SHOWN ARE FROM P. 19-1235 & P. 14-967. NO NEW FIELD WORK MADE. THE PURPOSE OF THIS PLAT IS TO CONSOLIDATE ALL OF ADEN E. AND BETTY TROYER'S LAND.

APPROVED FOR TRANSFER ONLY
 NO SUBDIVISION PLAT REQUIRED

(O.R.C. 711.001 & 711.131)

Lot(s) not for building unless

approved by Board of Health.

HOLMES CO. PLANNING COMMISSION

By *JL* Date *3/11/19*



BAKER SURVEYING, LLC
 138 N. CLAY STREET
 MILLERSBURG, OHIO 44654
 PH. 330-674-4788
 FAX 330-674-6027

PLAT APPROVED

3/18/2019 TB