


PROPOSED ANNEXATION TO THE VILLAGE OF BALTIC

CLARK TOWNSHIP
S.E. QTR. SECTION 25
T-8 N; R-4 W
HOLMES COUNTY, OHIO

201900001280
B: 19 P: 3701
FILED FOR RECORD IN
HOLMES COUNTY, OH
ANITA HALL, COUNTY RECORDER
03/22/2019 03:21 PM
PLAT MED. 43.20
PAGES: 1

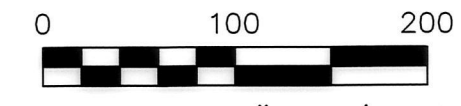


SCALE: 1"=100'

● 5/8" REBAR FOUND
UNLESS OTHERWISE NOTED

ORV 267 Pg 1939

REFERENCES

- O.R. VOL. 264 PAGE 3551
- O.R. VOL. 264 PAGE 3566
- O.R. VOL. 264 PAGE 3585
- PLAT VOL. 19 PAGE 3501
- PLAT VOL. 19 PAGE 3497
- BEARINGS FROM
PLAT VOL. 19 PAGE 3501

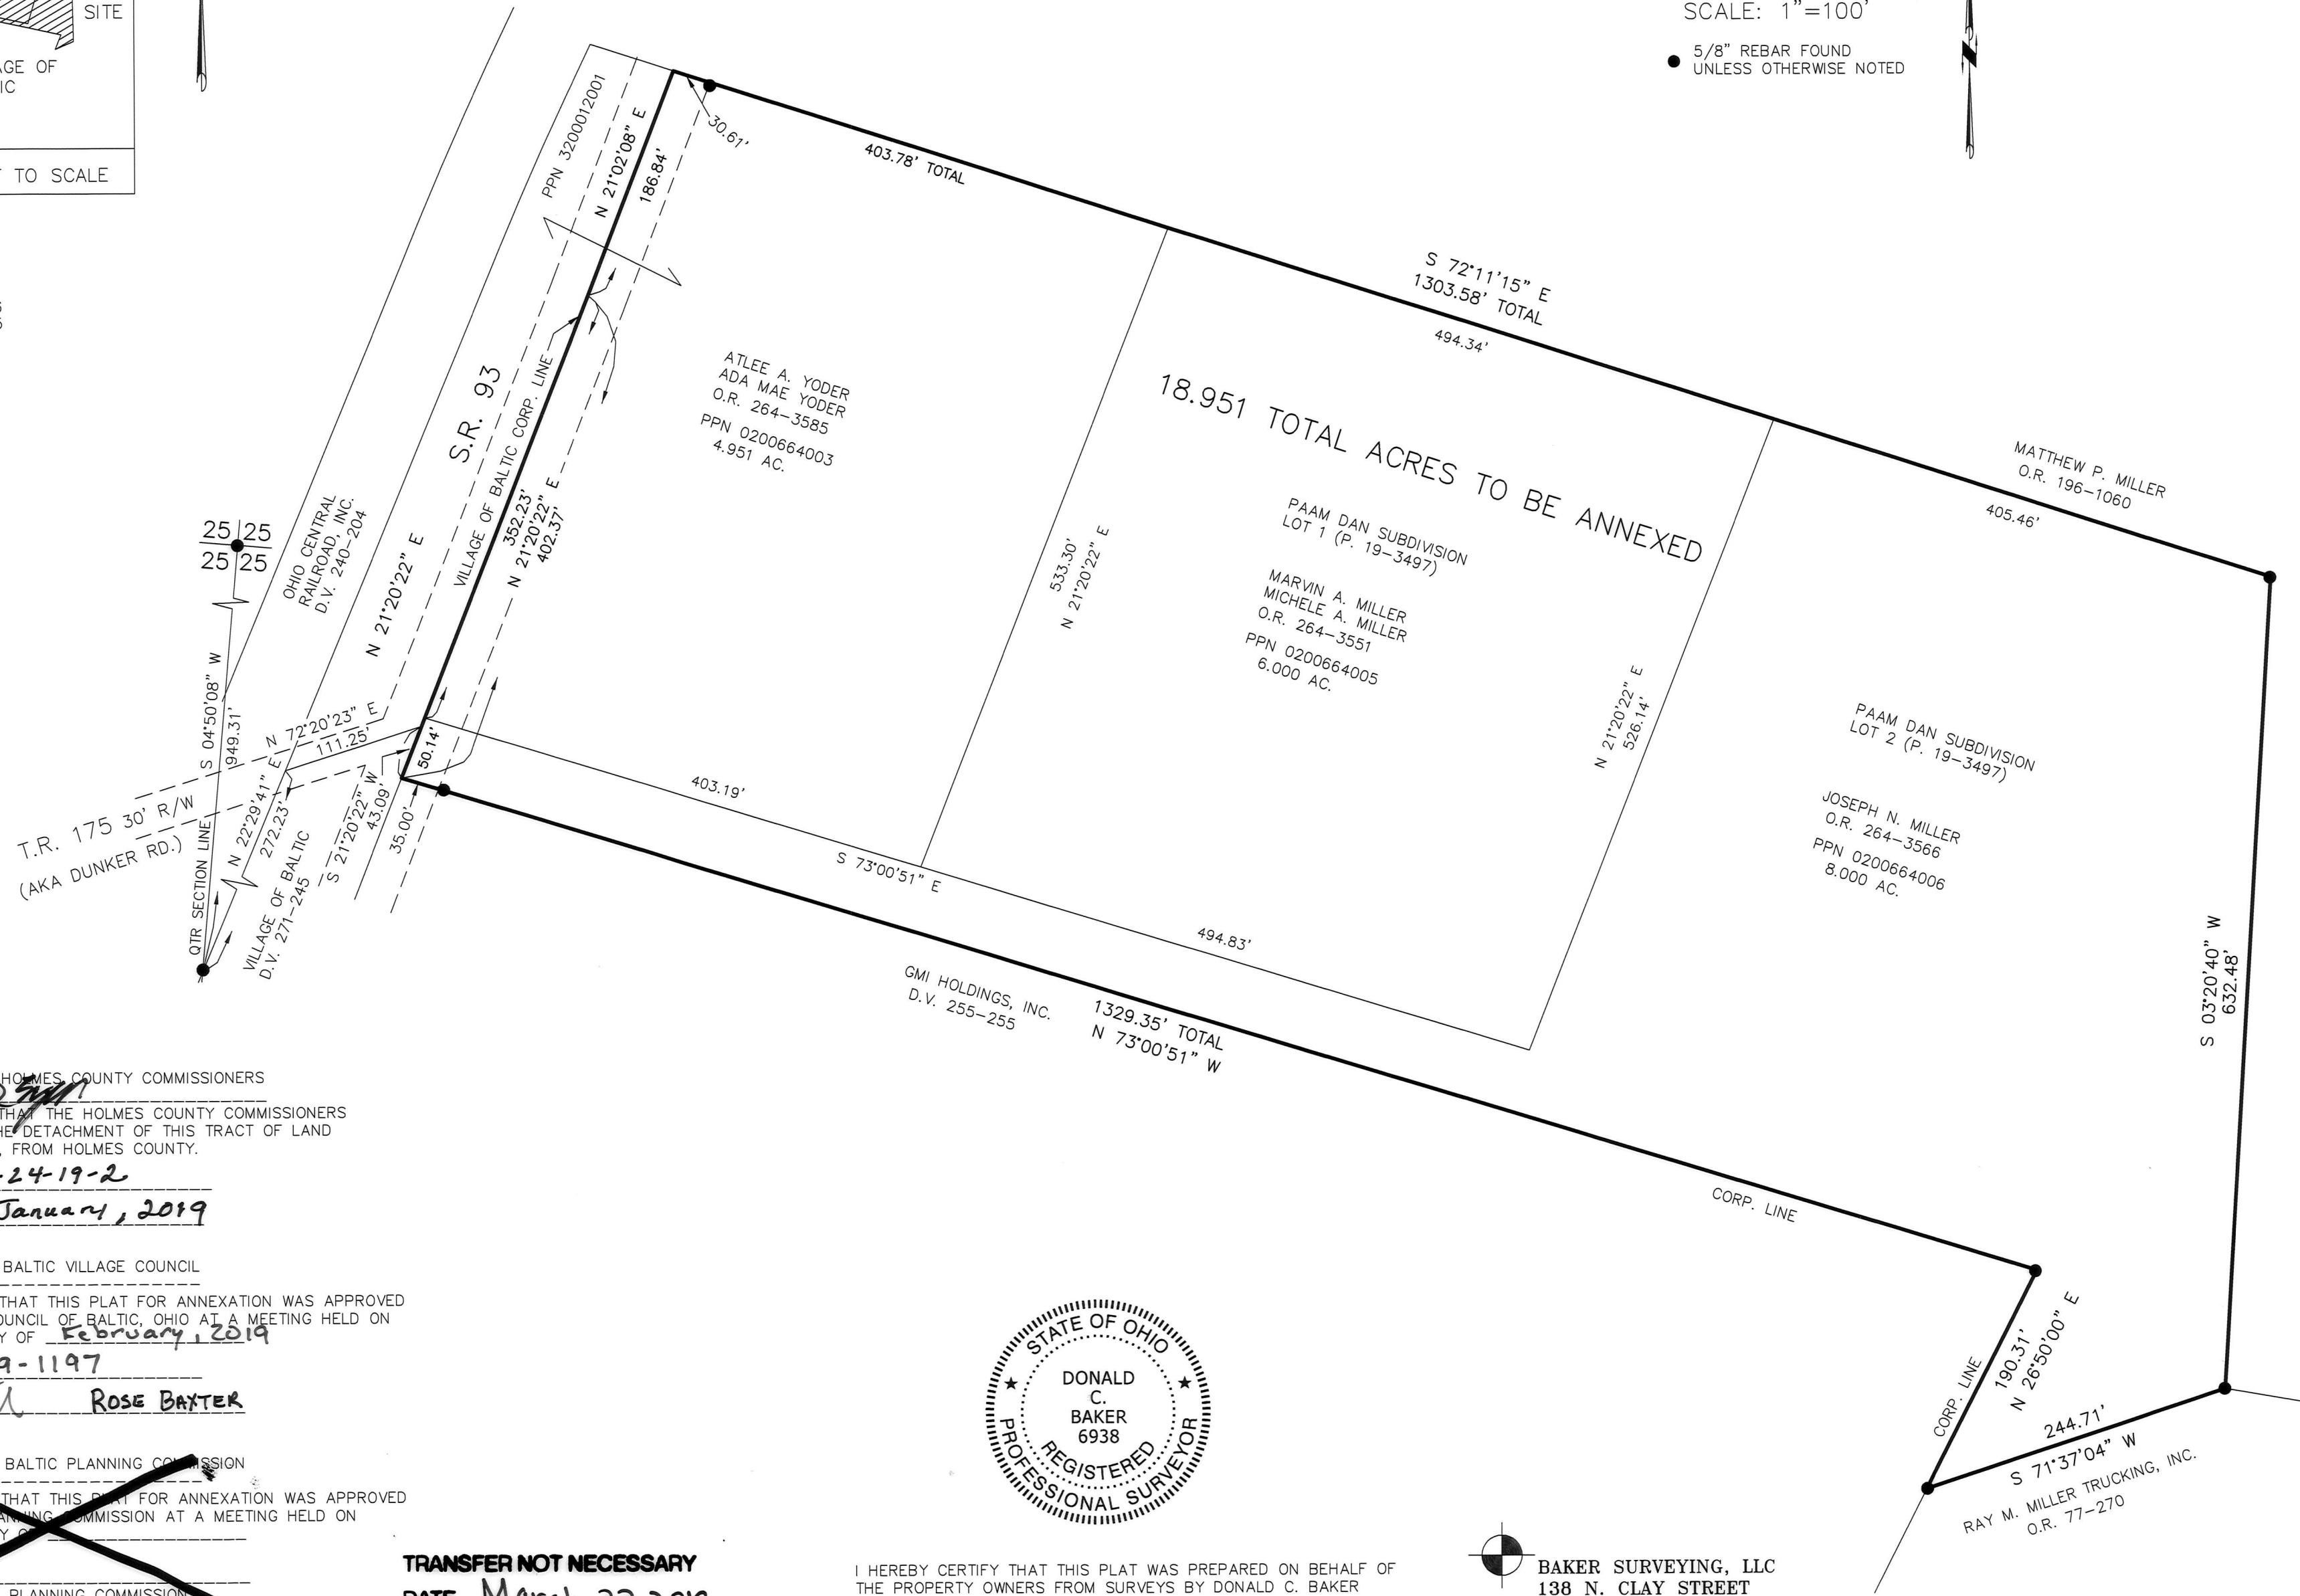

APPROVAL OF THE HOLMES COUNTY COMMISSIONERS

I HEREBY CERTIFY THAT THE HOLMES COUNTY COMMISSIONERS HAVE APPROVED THE DETACHMENT OF THIS TRACT OF LAND AS SHOWN HEREON, FROM HOLMES COUNTY.

RESOLUTION # 01-24-19-2
24th DAY OF January, 2019

APPROVAL OF THE BALTIC VILLAGE COUNCIL

I HEREBY CERTIFY THAT THIS PLAT FOR ANNEXATION WAS APPROVED BY THE VILLAGE COUNCIL OF BALTIC, OHIO AT A MEETING HELD ON THE 19 DAY OF February, 2019

RESOLUTION # 19-1197
Rose Baxter ROSE BAXTER
VILLAGE CLERK

~~APPROVAL OF THE BALTIC PLANNING COMMISSION~~

~~I HEREBY CERTIFY THAT THIS PLAT FOR ANNEXATION WAS APPROVED BY THE BALTIC PLANNING COMMISSION AT A MEETING HELD ON THE _____ DAY OF _____, 2019~~

~~PRESIDENT, BALTIC PLANNING COMMISSION~~



I HEREBY CERTIFY THAT THIS PLAT WAS PREPARED ON BEHALF OF THE PROPERTY OWNERS FROM SURVEYS BY DONALD C. BAKER DATED MAY 16, 2018 AND MARCH 23, 2018.
Donald C. Baker OCT. 8, 2018
DONALD C. BAKER P.S. 6938 DATE

BAKER SURVEYING, LLC
138 N. CLAY STREET
MILLERSBURG, OHIO 44654
PH. 330-674-4788
FAX 330-674-6027