
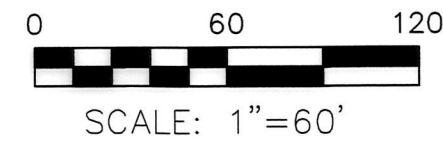


HOMESTEAD ADDITION
(PLAT VOL. 1 PAGES 335 and 336)
FIRST ADDITION

TRANSFER NOT NECESSARY
DATE April 16, 2019
AUDITOR Jackie McKee, PT

201900001624
B: 19 P: 3720
FILED FOR RECORD IN
HOLMES COUNTY, OH
ANITA HALL, COUNTY RECORDER
04/16/2019 12:09 PM
PLAT MED - 43.20
PAGE: 1

VILLAGE OF HOLMESVILLE
PRAIRIE TOWNSHIP
S.E. QTR. SECTION 3
T-13 N; R-13 W
HOLMES COUNTY, OHIO
SURVEYED FOR: STEVE SCHLABACH

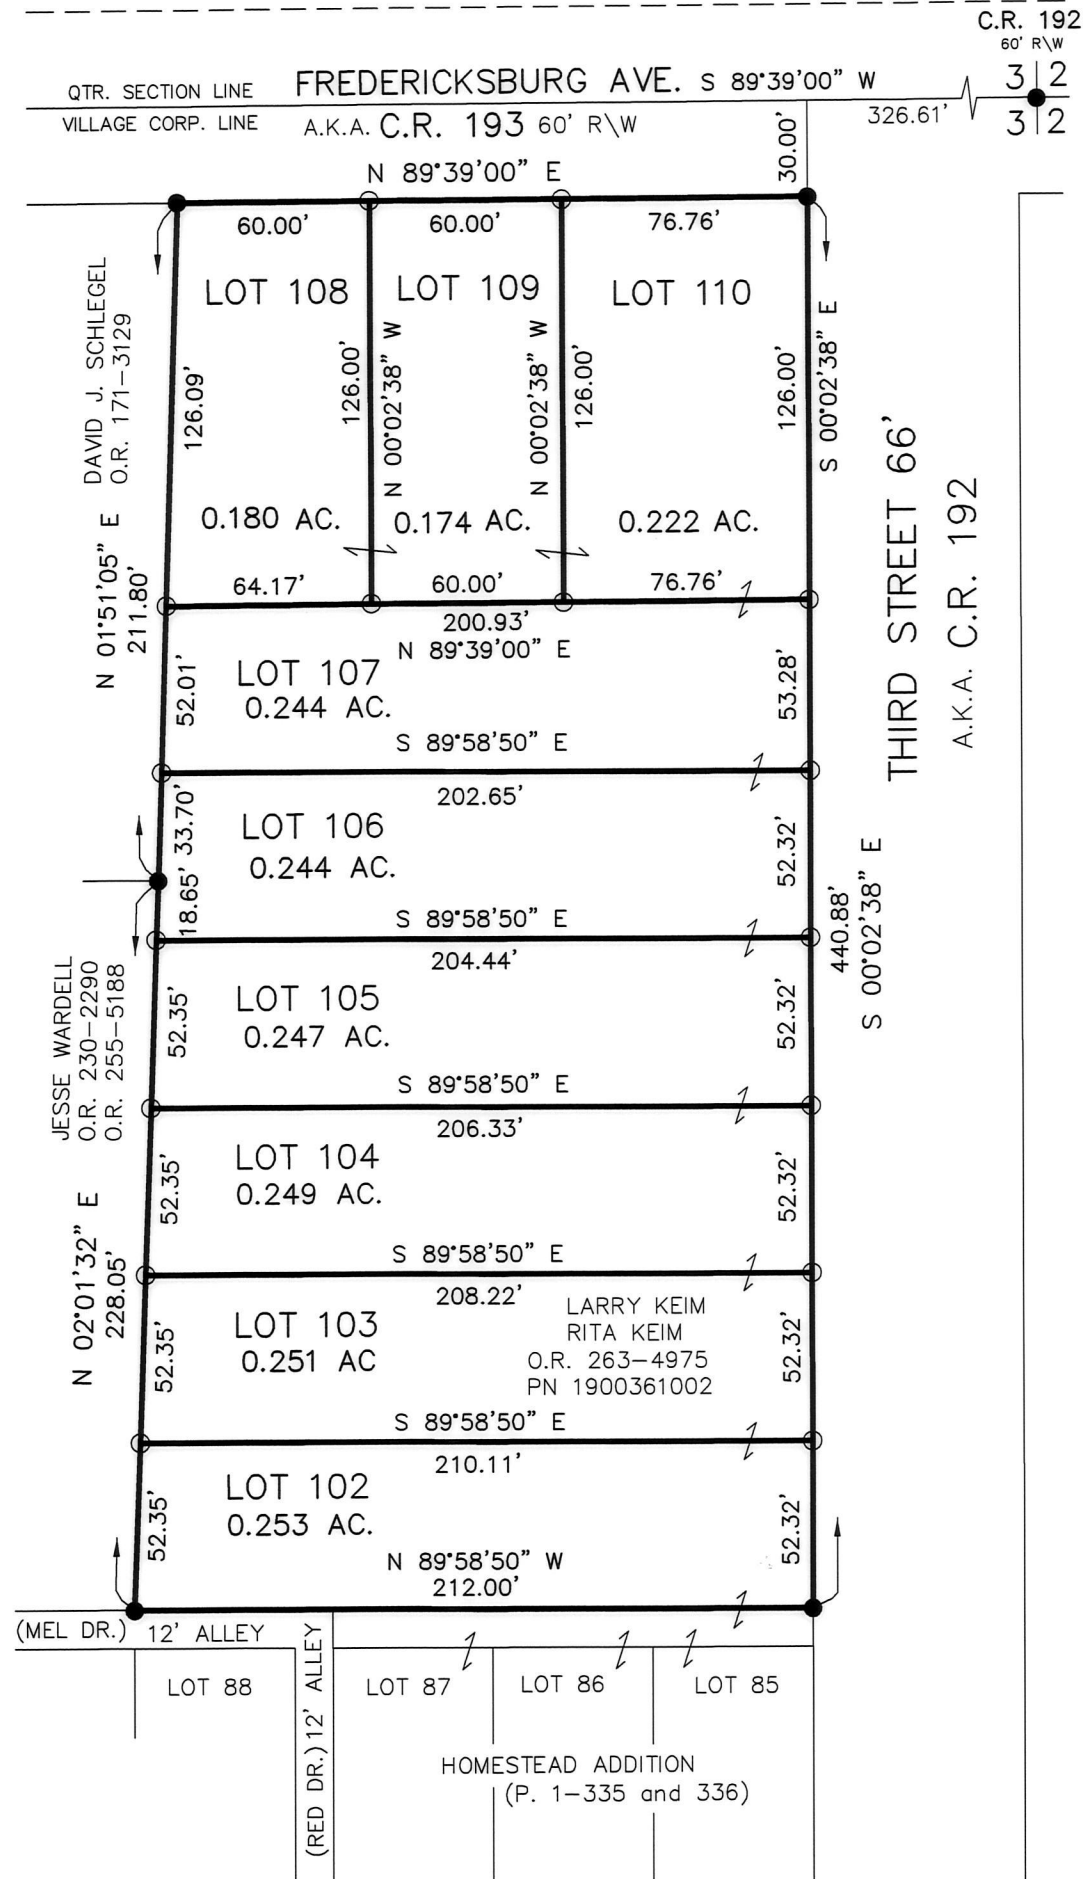

- 5/8" REBAR FOUND UNLESS OTHERWISE NOTED
- 5/8" REBAR SET WITH I.D. CAP I.D. CAP MARKED "BAKER 6938"

WE CERTIFY THAT WE ARE THE OWNERS OF THE PROPERTY SHOWN AND DESCRIBED HEREON AND THAT WE HEREBY ADOPT THIS PLAN OF SUBDIVISION WITH OUR FREE CONSENT.

Larry Keim 4-2-19
LARRY KEIM DATE

Rita Keim 4/2/19
RITA KEIM DATE

APPROVED BY THE HOLMESVILLE BOARD OF PUBLIC AFFAIRS.
Greg Green 4/8/19
GREG GREEN (CHAIRMAN) DATE

APPROVED BY THE VILLAGE COUNCIL OF THE VILLAGE OF HOLMESVILLE MARCH 18, 2019. RESOLUTION No. 2019-1.

COUNCIL OF VILLAGE OF HOLMESVILLE
Rocky Snyder 4/8/19
ROCKY SNYDER (MAYOR) DATE



I CERTIFY THIS SURVEY TO BE CORRECT TO THE BEST OF MY KNOWLEDGE.

Donald C. Baker
DONALD C. BAKER P.S. 6938
DATE: MARCH 19, 2019
KES
FILE NAME: WORK6\S-111-19

REFERENCES
O.R. VOL. 263 PAGE 4975
O.R. VOL. 255 PAGE 5188
PLAT VOL. 1 PAGE 335
PLAT VOL. 19 PAGE 3113
PLAT VOL. 19 PAGE 54
PLAT VOL. 10 PAGE 103
BEARINGS FROM
PLAT VOL. 19 PAGE 54

BAKER SURVEYING, LLC
138 N. CLAY STREET
MILLERSBURG, OHIO 44654
PH. 330-674-4788
FAX 330-674-6027