


Monroe Township  
3rd Qtr. Lot 7  
T-9 N; R-8 W  
Holmes County, Ohio

SURVEYED FOR: Mike Trivett

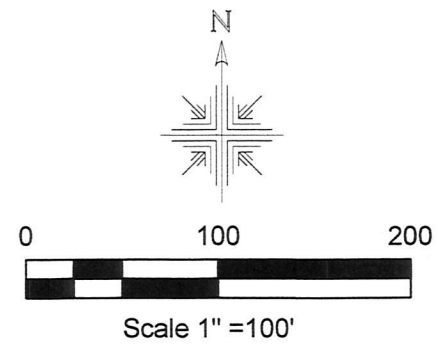

201900001761  
B: 19 P: 3731  
FILED FOR RECORD IN  
HOLMES COUNTY, OH  
ANITA HALL, COUNTY RECORDER  
04/24/2019 10:43 AM  
SMALL PLAT . 40.00  
PAGES: 1

ORV 267 PG 4605

APPROVED FOR TRANSFER ONLY  
NO SUBDIVISION PLAT REQUIRED  
(O.R.C. 711.001 & 711.131)  
Lot(s) not for building unless  
approved by Board of Health.  
HOLMES CO. PLANNING COMMISSION  
By [Signature] Date 4/12/19



Kelly R. and Sheri L. Smith  
O.R. Vol. 176 page 2052  
PPN 1400040002

Randall A. and Joan A. Carmel  
Deed Vol. 244 page 293  
PPN 1400108000

- 5/8" Capped Pin Found "Baker"
- ▼ 5/8" Rod Found capped "ERD"
- 5/8" Capped Pin Set "Galbraith"
- Point

REFERENCES:

Deeds as shown

Surveys

- Plat book 14 page 924
- Plat book 19 page 1769
- Plat book 19 page 1990
- Plat book 16 page 363


Basis of Bearing from Ohio State Plane Coordinate System, North Zone, NAD 83.



I certify this survey to be correct to  
the best of my knowledge.

[Signature]  
Caleb Jerome Galbraith P.S. 8703  
Date: Feb. 28, 2019  
Job ID: 1919  
Pioneer Surveying & Services, LLC.  
5434 Township Road 377  
Millersburg, Ohio 44654  
Phone: 330-276-0220  
Email: caleb@pioneersurveyingandservices.com

Clarence Mohler, trustee  
O.R. Vol. 152 page 614  
Clarence Mohler, successor trustee  
O.R. Vol. 231 page 491  
PPN 1400328000

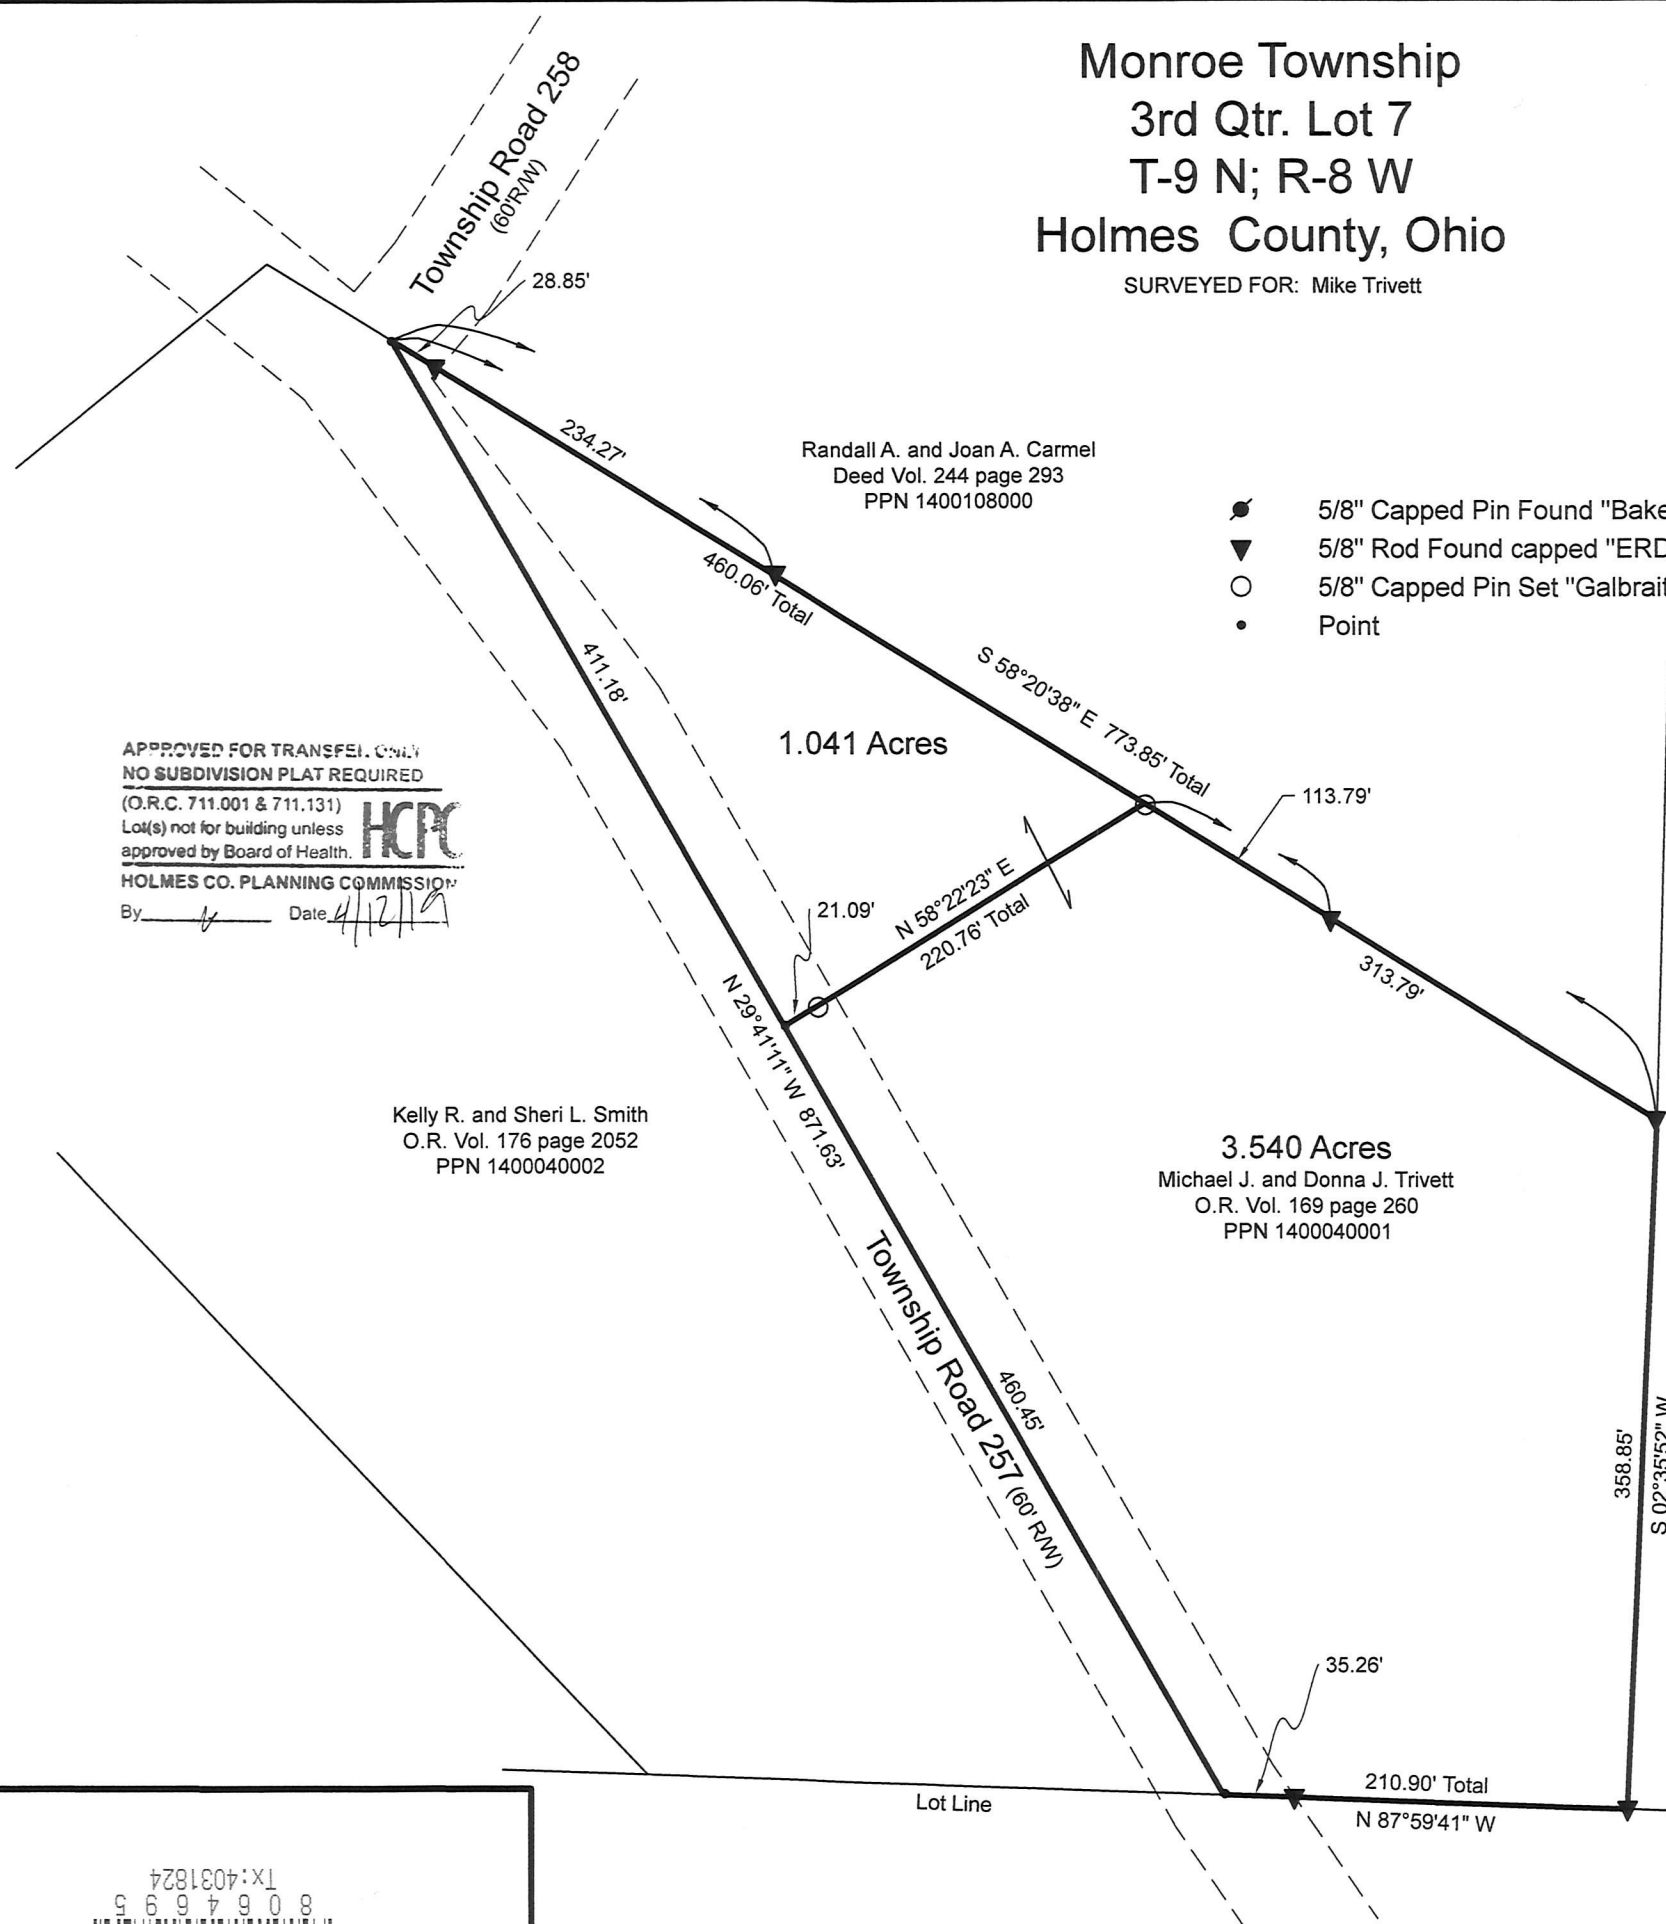

PLAT APPROVED

4/5/2019 [Signature]