


ORV 267 Pg 5191

WASHINGTON TOWNSHIP
 S.W. & N.W. QTRS. SECTION 9
 T-19 N; R-15 W
 HOLMES COUNTY, OHIO

SURVEYED FOR: GLORIA GARDNER ESTATE

APPROVED FOR TRANSFER ONLY
 NO SUBDIVISION PLAT REQUIRED
 (O.R.C. 711.001 & 711.131)
 Lot(s) not for building unless
 approved by Board of Health.
 HOLMES CO. PLANNING COMMISSION
 By: Date: 5/11/18

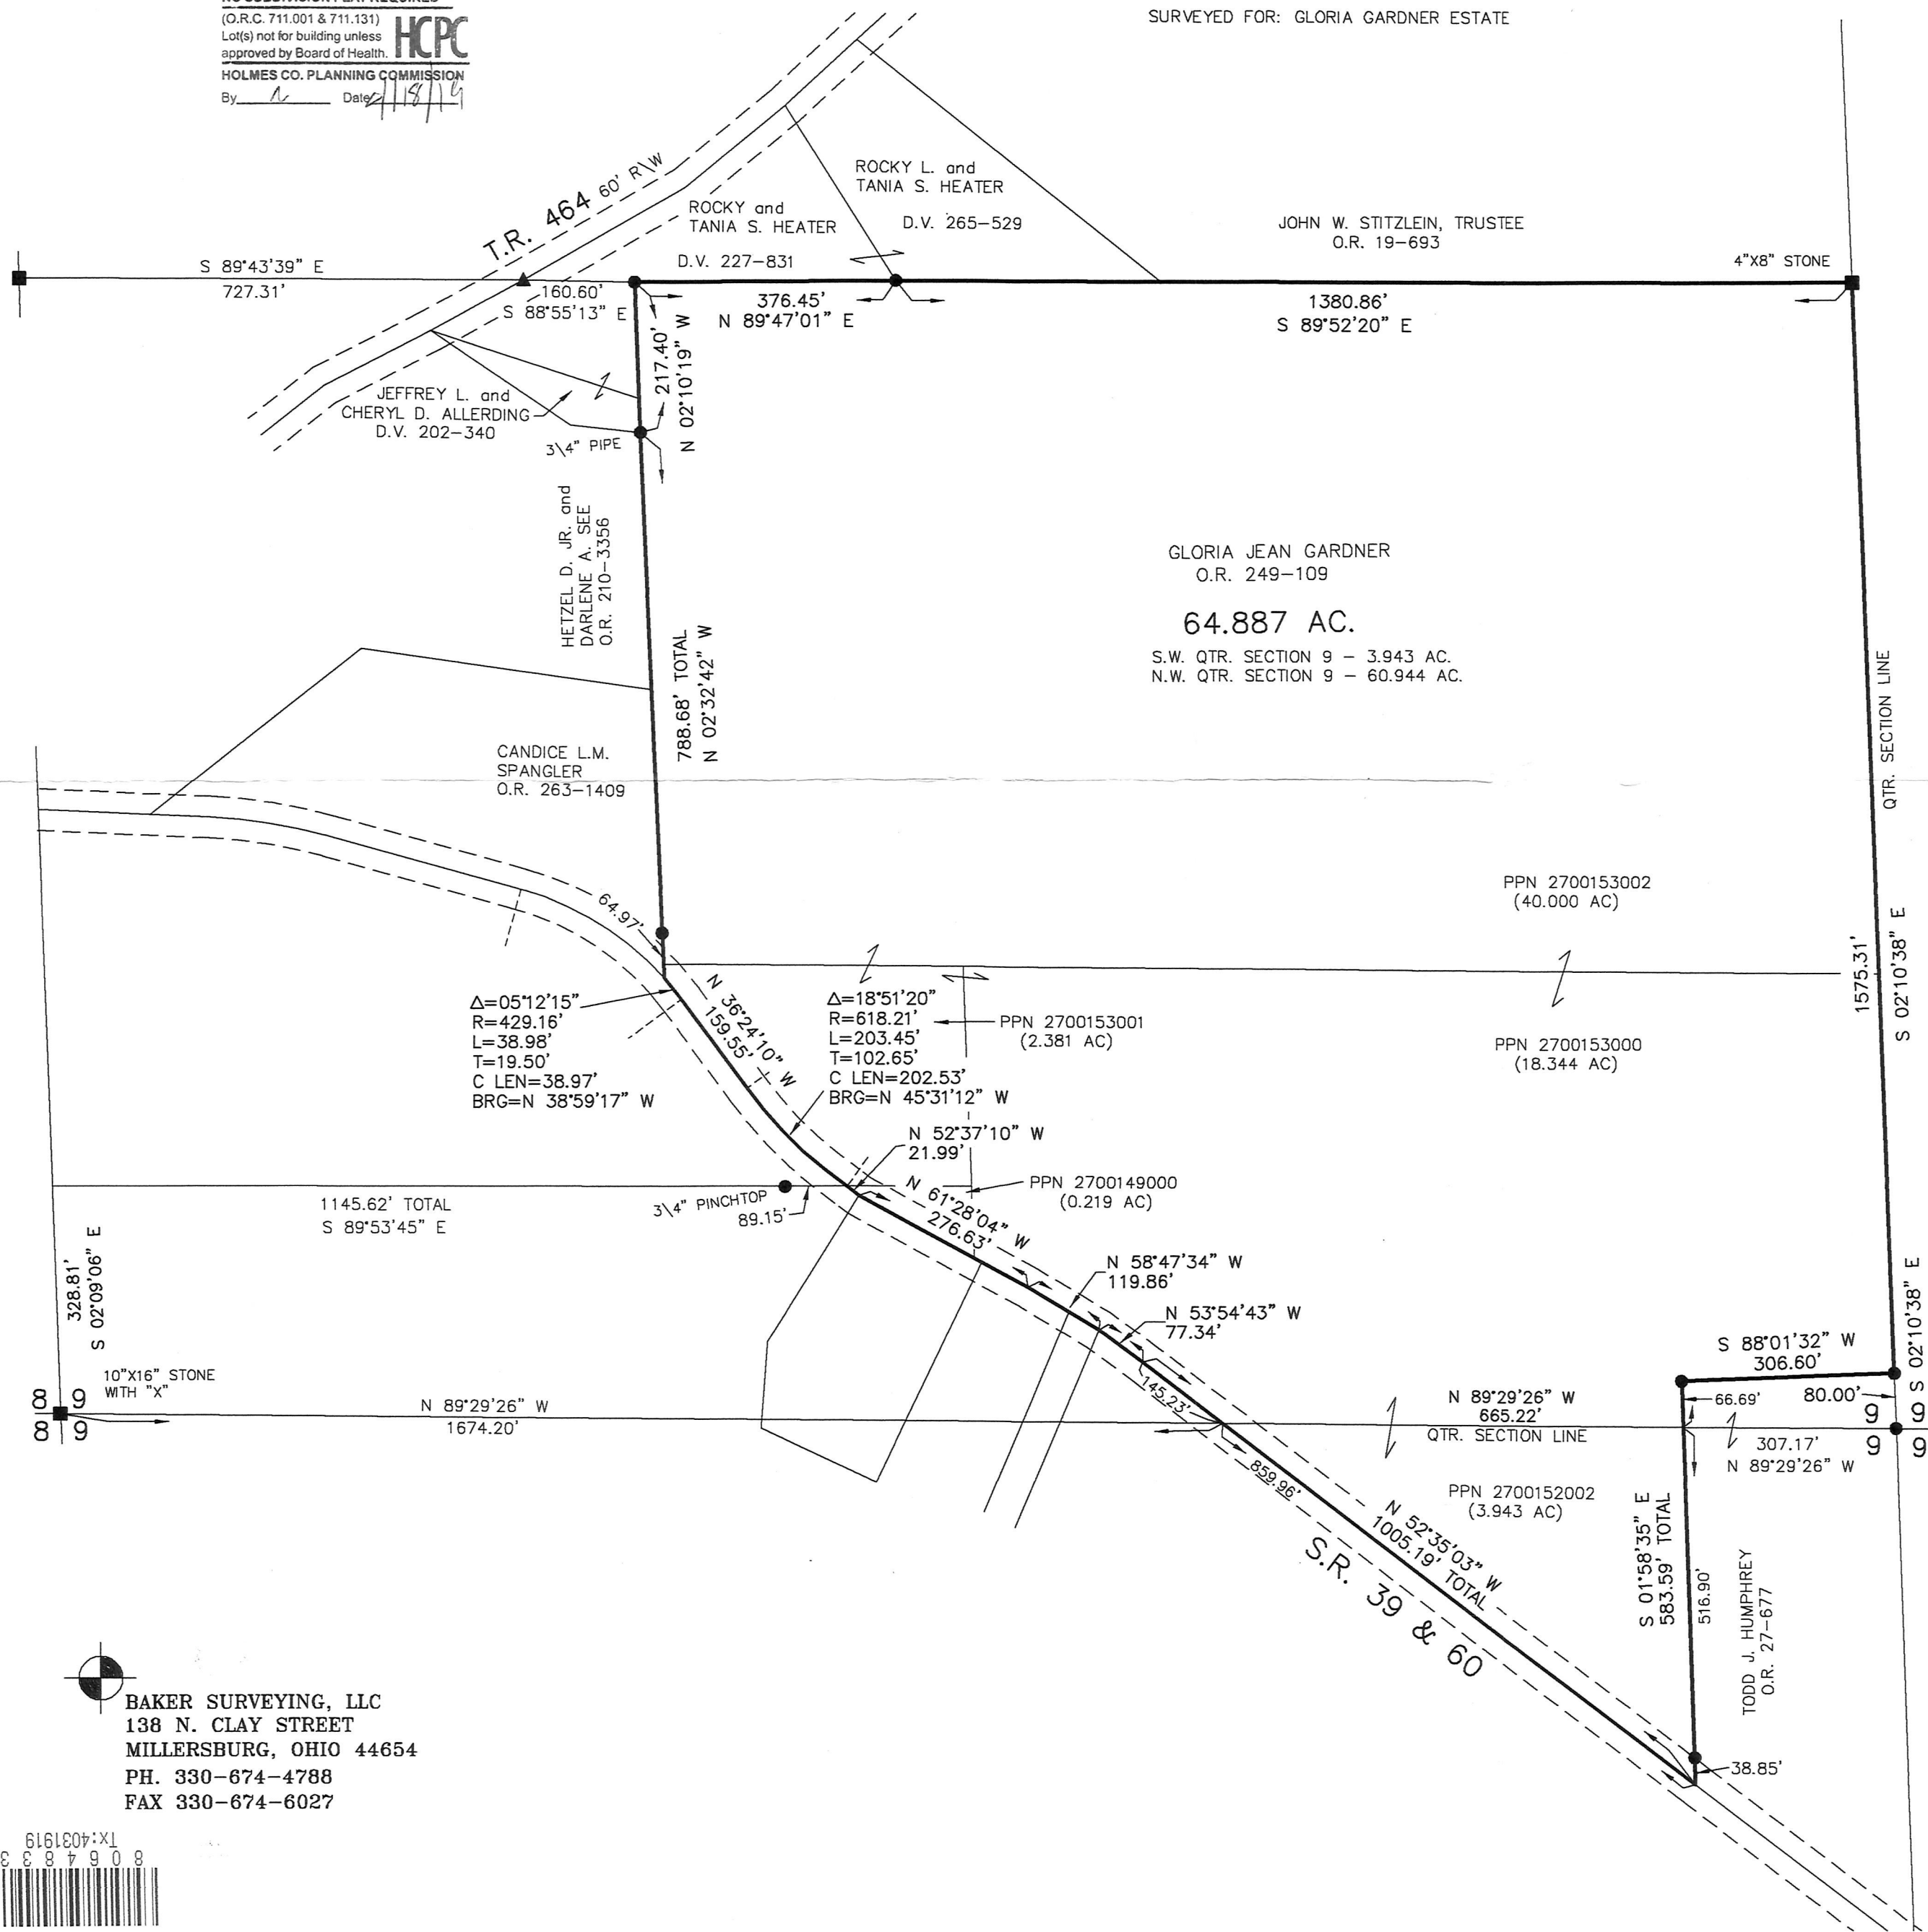

0 200 400




SCALE: 1"=200'

- STONE FOUND
- ▲ R.R. SPIKE FOUND
- 5/8" REBAR FOUND UNLESS OTHERWISE NOTED

REFERENCES

- DEED VOL. 227 PAGE 831
- DEED VOL. 265 PAGE 529
- DEED VOL. 202 PAGE 340
- O.R. VOL. 27 PAGE 677
- O.R. VOL. 19 PAGE 693
- O.R. VOL. 210 PAGE 3356
- O.R. VOL. 249 PAGE 109
- O.R. VOL. 263 PAGE 1409
- PLAT VOL. 14 PAGE 579
- PLAT VOL. 17 PAGE 26
- PLAT VOL. 7 PAGE 272
- PLAT VOL. 7 PAGE 528
- PLAT VOL. 15 PAGE 13
- PLAT VOL. 19 PAGE 134
- PLAT VOL. 19 PAGE 846
- PLAT VOL. 19 PAGE 2929
- PLAT VOL. 18 PAGE 268
- BEARINGS FROM PLAT VOL. 19 PAGE 2929

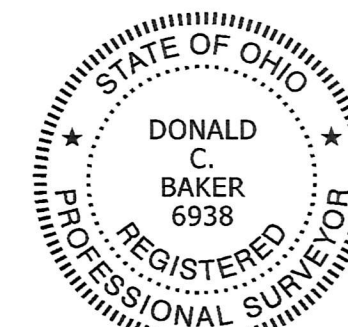

I CERTIFY THIS SURVEY TO BE CORRECT TO THE BEST OF MY KNOWLEDGE.

By: Donald C. Baker P.S. 6938
 DATE: MAY 11, 2018
 FDB/VJD
 FILE NAME: WORK4\S-145-18

APPROVED FOR TRANSFER ONLY
 NO SUBDIVISION PLAT REQUIRED
 (O.R.C. 711.001 & 711.131)
 Lot(s) not for building unless
 approved by Board of Health.
 HOLMES CO. PLANNING COMMISSION
 By: Date: 5/21/19

PLAT APPROVED

3/27/2019

BAKER SURVEYING, LLC
 138 N. CLAY STREET
 MILLERSBURG, OHIO 44654
 PH. 330-674-4788
 FAX 330-674-6027

