

CRU 267 Pg 6836



SCALE: 1"=200'


- STONE FOUND
- 5/8" REBAR FOUND UNLESS OTHERWISE NOTED
- 5/8" REBAR SET WITH I.D. CAP I.D. CAP MARKED "BAKER 6938"

REFERENCES

- O.R. VOL. 254 PAGE 6030
 - O.R. VOL. 229 PAGE 3193
 - PLAT VOL. 12 PAGE 108
 - PLAT VOL. 18 PAGE 388
 - PLAT VOL. 19 PAGE 2585
- BEARINGS FROM
 PLAT VOL. 19 PAGE 2585

CLARK TOWNSHIP
 S.W. QTR. SECTION 18
 T-8 N; R-5 W
 HOLMES COUNTY, OHIO

SURVEYED FOR: ROMAN D. YODER

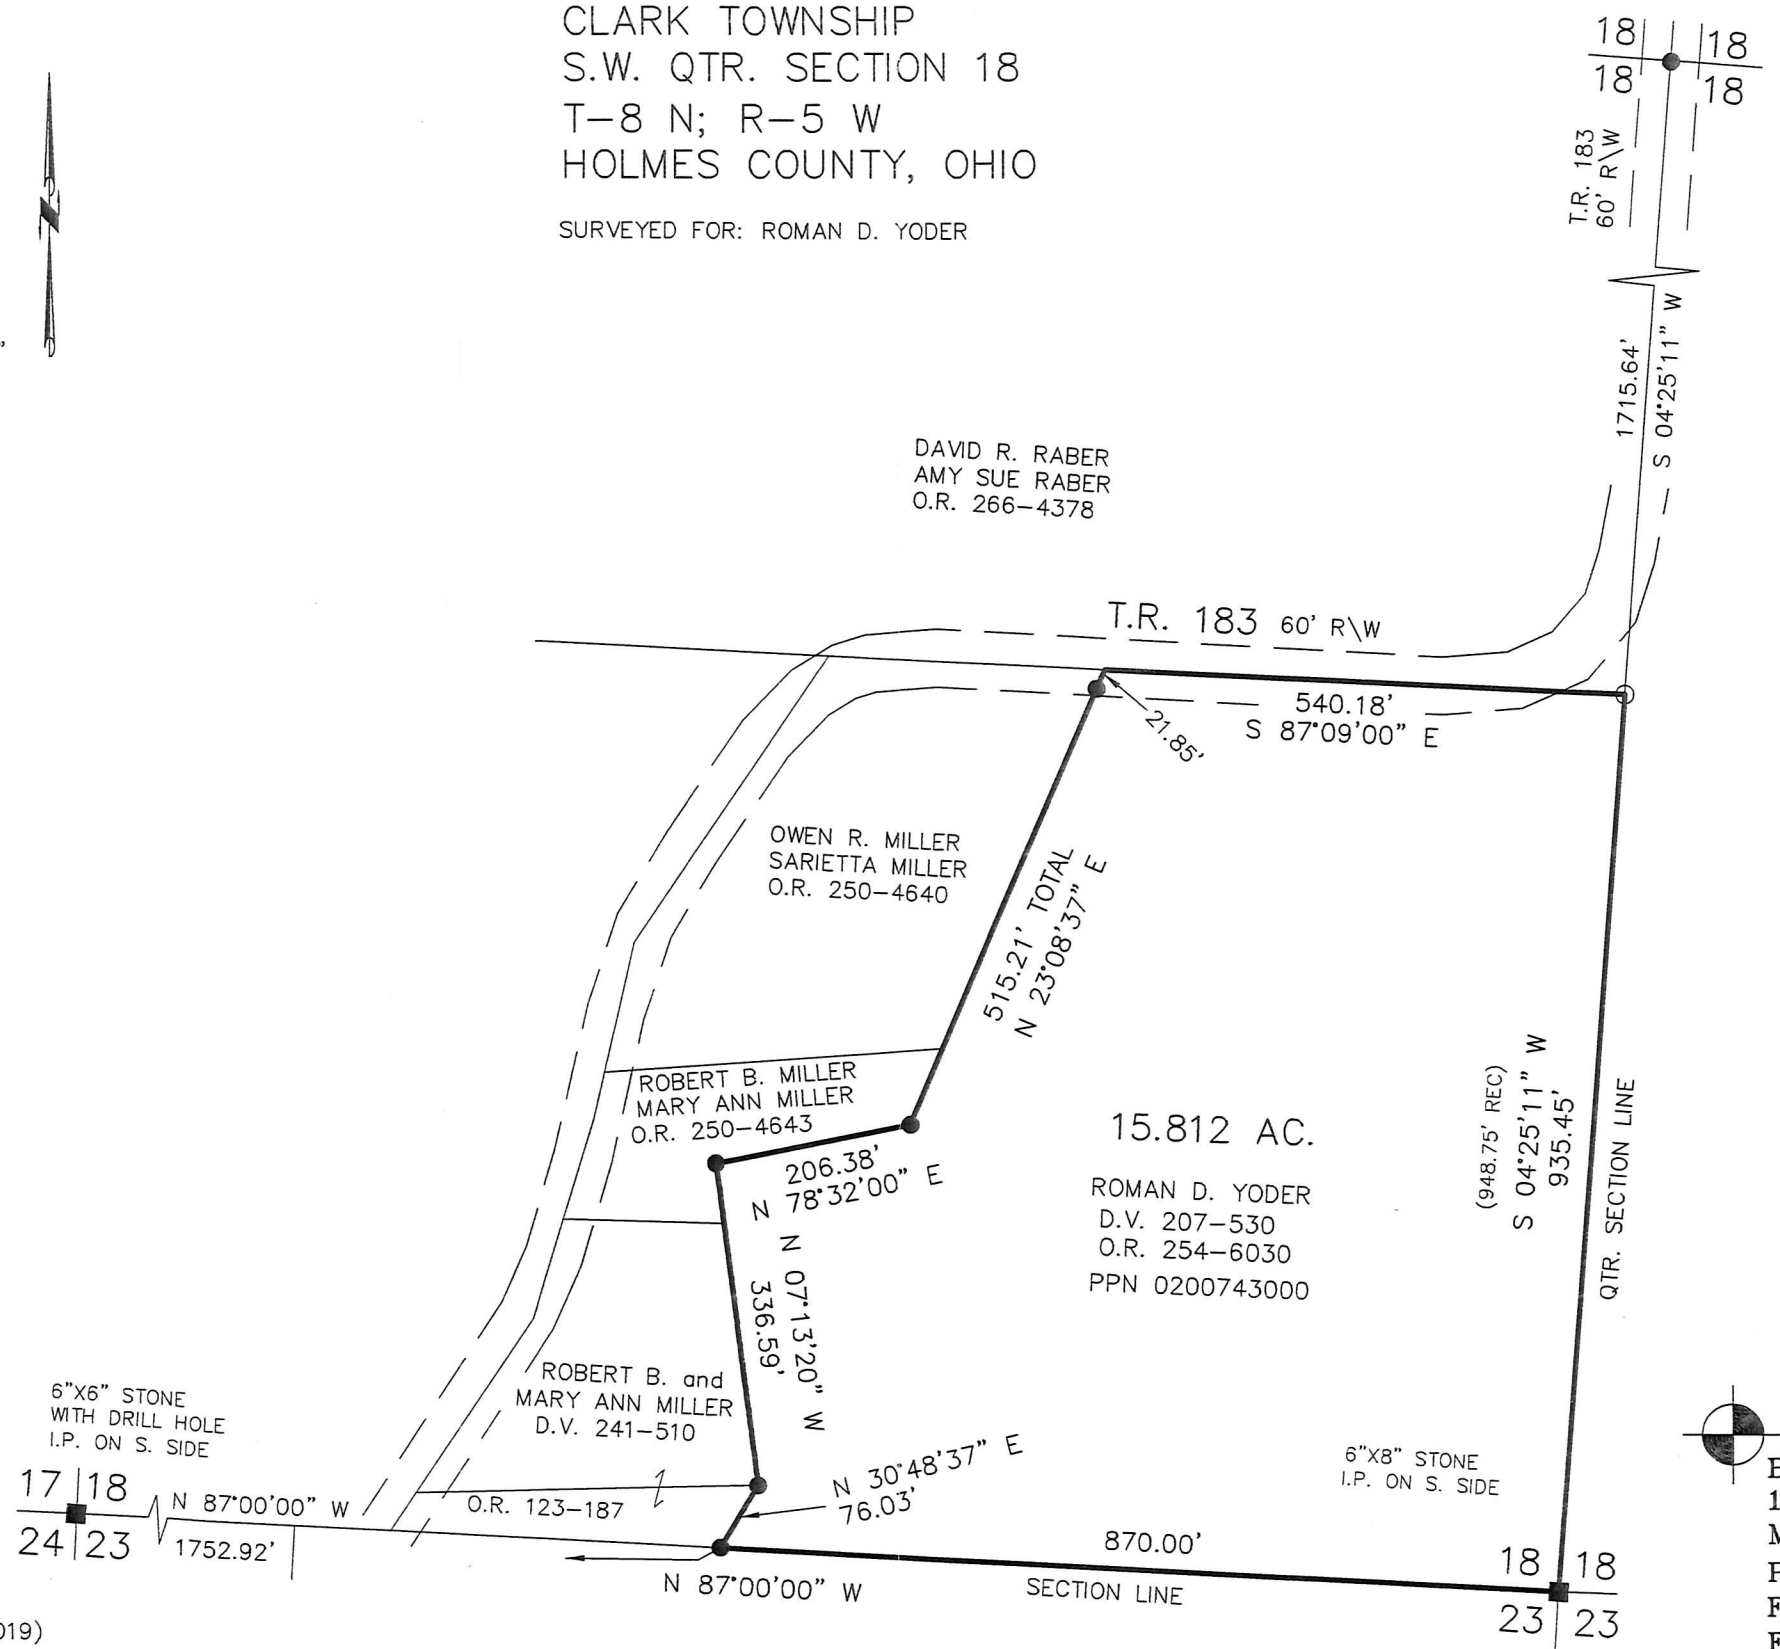

APPROVED FOR TRANSFER ONLY
 NO SUBDIVISION PLAT REQUIRED
 (O.R.C. 711.001 & 711.131)
 Lot(s) not for building unless approved by Board of Health.
 HOLMES CO. PLANNING COMMISSION
 By: [Signature] Date: 4/23/19

Additional approval for this and any adjacent properties must be requested and granted prior to any future transfers by deed. Recording of this document does not waive the requirements of local Health District Subdivision Regulations or other governing authorities which may be in effect at the time of any future deed transfer.



I CERTIFY THIS SURVEY TO BE CORRECT TO THE BEST OF MY KNOWLEDGE.

[Signature]
 AARON L. GERBER P.S. 8379
 DATE: FEB. 16, 2018 (REVISED APRIL 12, 2019)
 ALG\VJD
 FILE NAME: WORK5\S-14-18



BAKER SURVEYING, LLC
 138 N. CLAY STREET
 MILLERSBURG, OHIO 44654
 PH. 330-674-4788
 FAX 330-674-6027
 EMAIL: bakersurveying@gmail.com

PLAT APPROVED
4/22/2019