

0 100 200

SCALE: 1"=100'

- ▲ R.R. SPIKE FOUND
- 5/8" REBAR FOUND UNLESS OTHERWISE NOTED
- 5/8" REBAR SET WITH I.D. CAP I.D. CAP MARKED "BAKER 6938"

PAINT TOWNSHIP
 3RD. QTR., LOT 39
 T-10 N; R-4 W
 HOLMES COUNTY, OHIO

SURVEYED FOR: KAUFMAN REALTY

REFERENCES


- O.R. VOL. 263 PAGE 2779
- O.R. VOL. 263 PAGE 4754
- PLAT VOL. 19 PAGE 3367
- PLAT VOL. 19 PAGE 3434
- PLAT VOL. 1 PAGE 98
- BEARINGS FROM PLAT VOL. 1 PAGE 98

APPROVED FOR TRANSFER ONLY
 NO SUBDIVISION PLAT REQUIRED
 (O.R.C. 711.001 & 711.131)
 Lot(s) not for building unless approved by Board of Health.
 HOLMES CO. PLANNING COMMISSION
 By Date 2/21/19



201900002329
 B: 19 P: 3758
 FILED FOR RECORD IN
 HOLMES COUNTY, OH
 ANITA HALL, COUNTY RECORDER
 05/29/2019 02:33 PM
 SMALL PLAT . 40.00
 PAGES: 1

Orv 267 page 7415

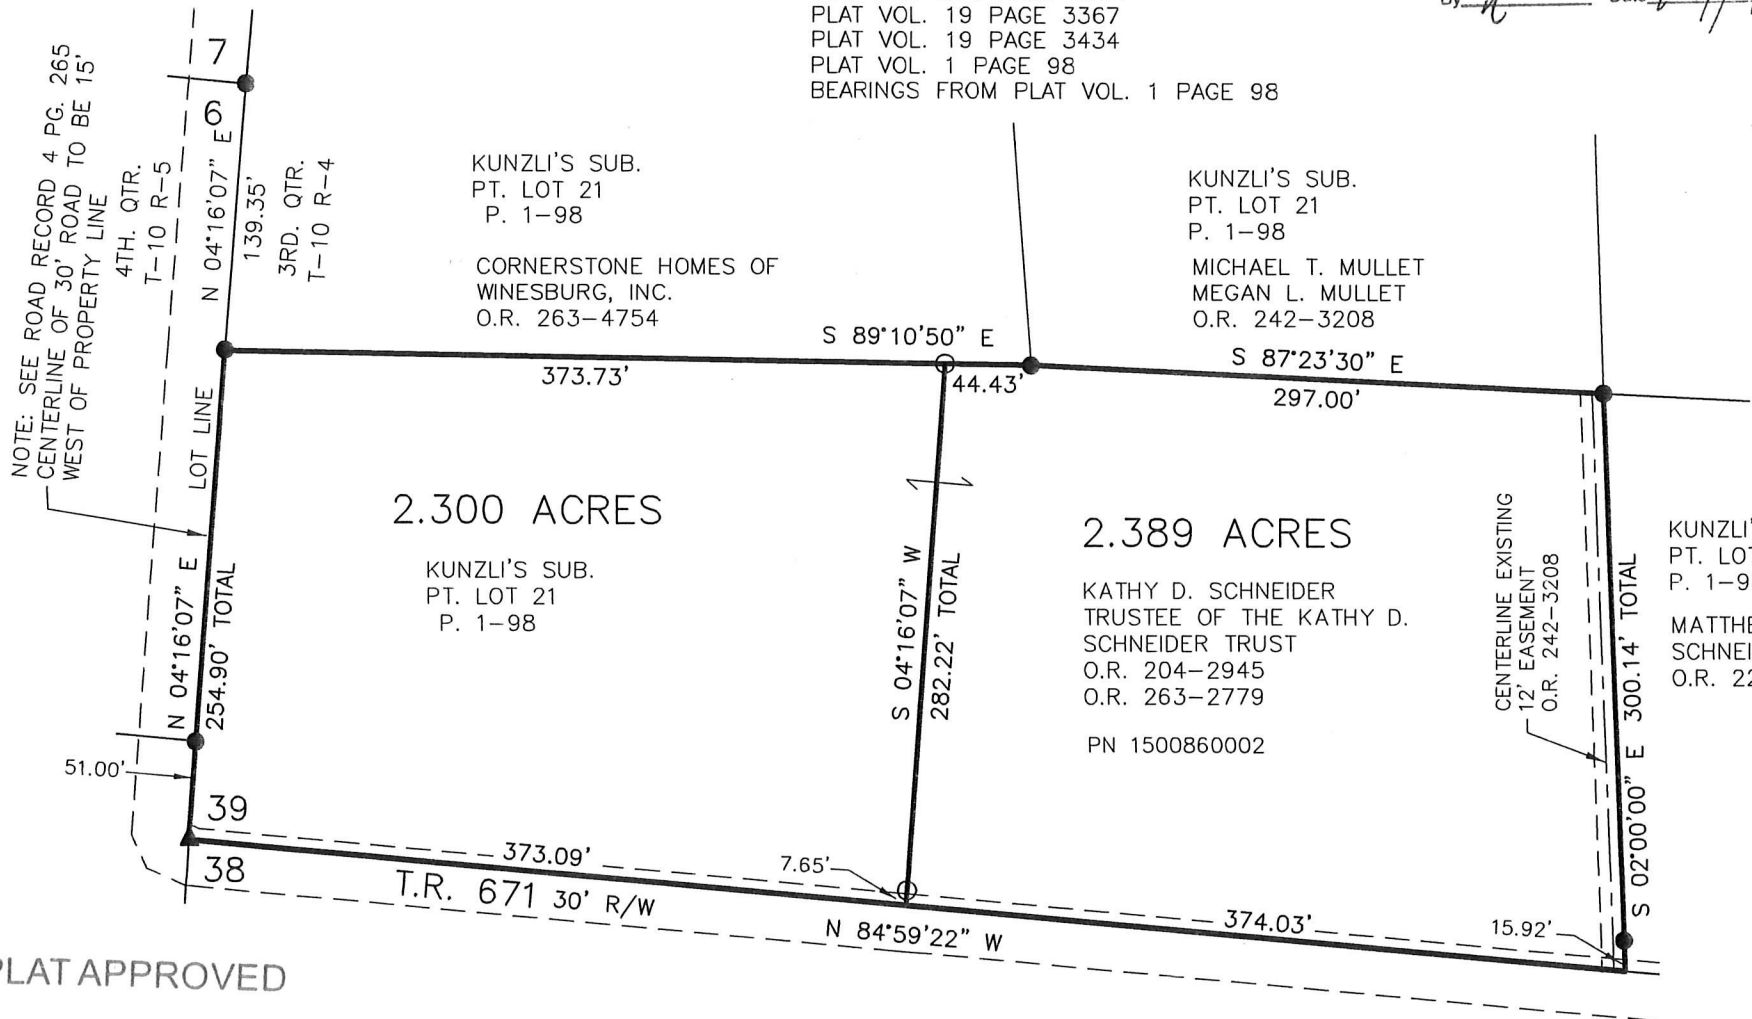

I CERTIFY THIS SURVEY TO BE CORRECT TO THE BEST OF MY KNOWLEDGE.

Donald C. Baker
 DONALD C. BAKER P.S. 6938
 DATE: APRIL 12, 2019
 FDB\SBC
 FILE NAME: WORK6\S-195-19\MLD



BAKER SURVEYING, LLC
 138 N. CLAY STREET
 MILLERSBURG, OHIO 44654
 PH. 330-674-4788
 FAX 330-674-6027

PLAT APPROVED

5/16/2019 TB