


ORV 268 PGS 1696
 4 1705

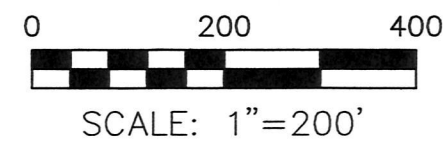


- STONE FOUND
- ▲ R.R. SPIKE FOUND
- 5/8" REBAR FOUND UNLESS OTHERWISE NOTED
- 5/8" REBAR SET WITH I.D. CAP I.D. CAP MARKED "BAKER 6938"

REFERENCES



- DEED VOL. 249 PAGE 579
- DEED VOL. 268 PAGE 506
- DEED VOL. 261 PAGE 702
- O.R. VOL. 267 PAGE 47
- O.R. VOL. 220 PAGE 1489
- O.R. VOL. 258 PAGE 2258
- PLAT VOL. 8 PAGE 836
- PLAT VOL. 12 PAGE 589
- PLAT VOL. 5 PAGE 17
- PLAT VOL. 14 PAGE 794
- PLAT VOL. 18 PAGE 716
- PLAT VOL. 19 PAGE 2504
- PLAT VOL. 14 PAGE 855

BEARINGS ASSUMED

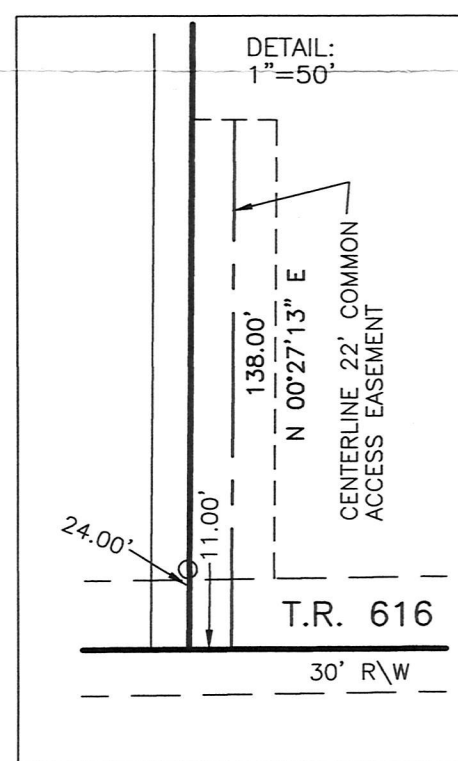

SALT CREEK TOWNSHIP
 N.E. & N.W. QTRS. SECTION 2
 T-14 N; R-12 W
 HOLMES COUNTY, OHIO

SURVEYED FOR: REBECCA YODER

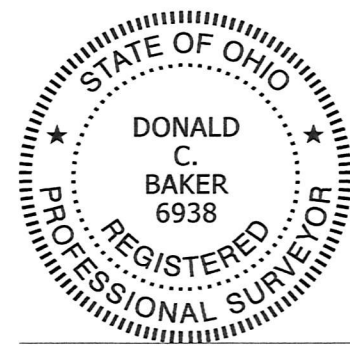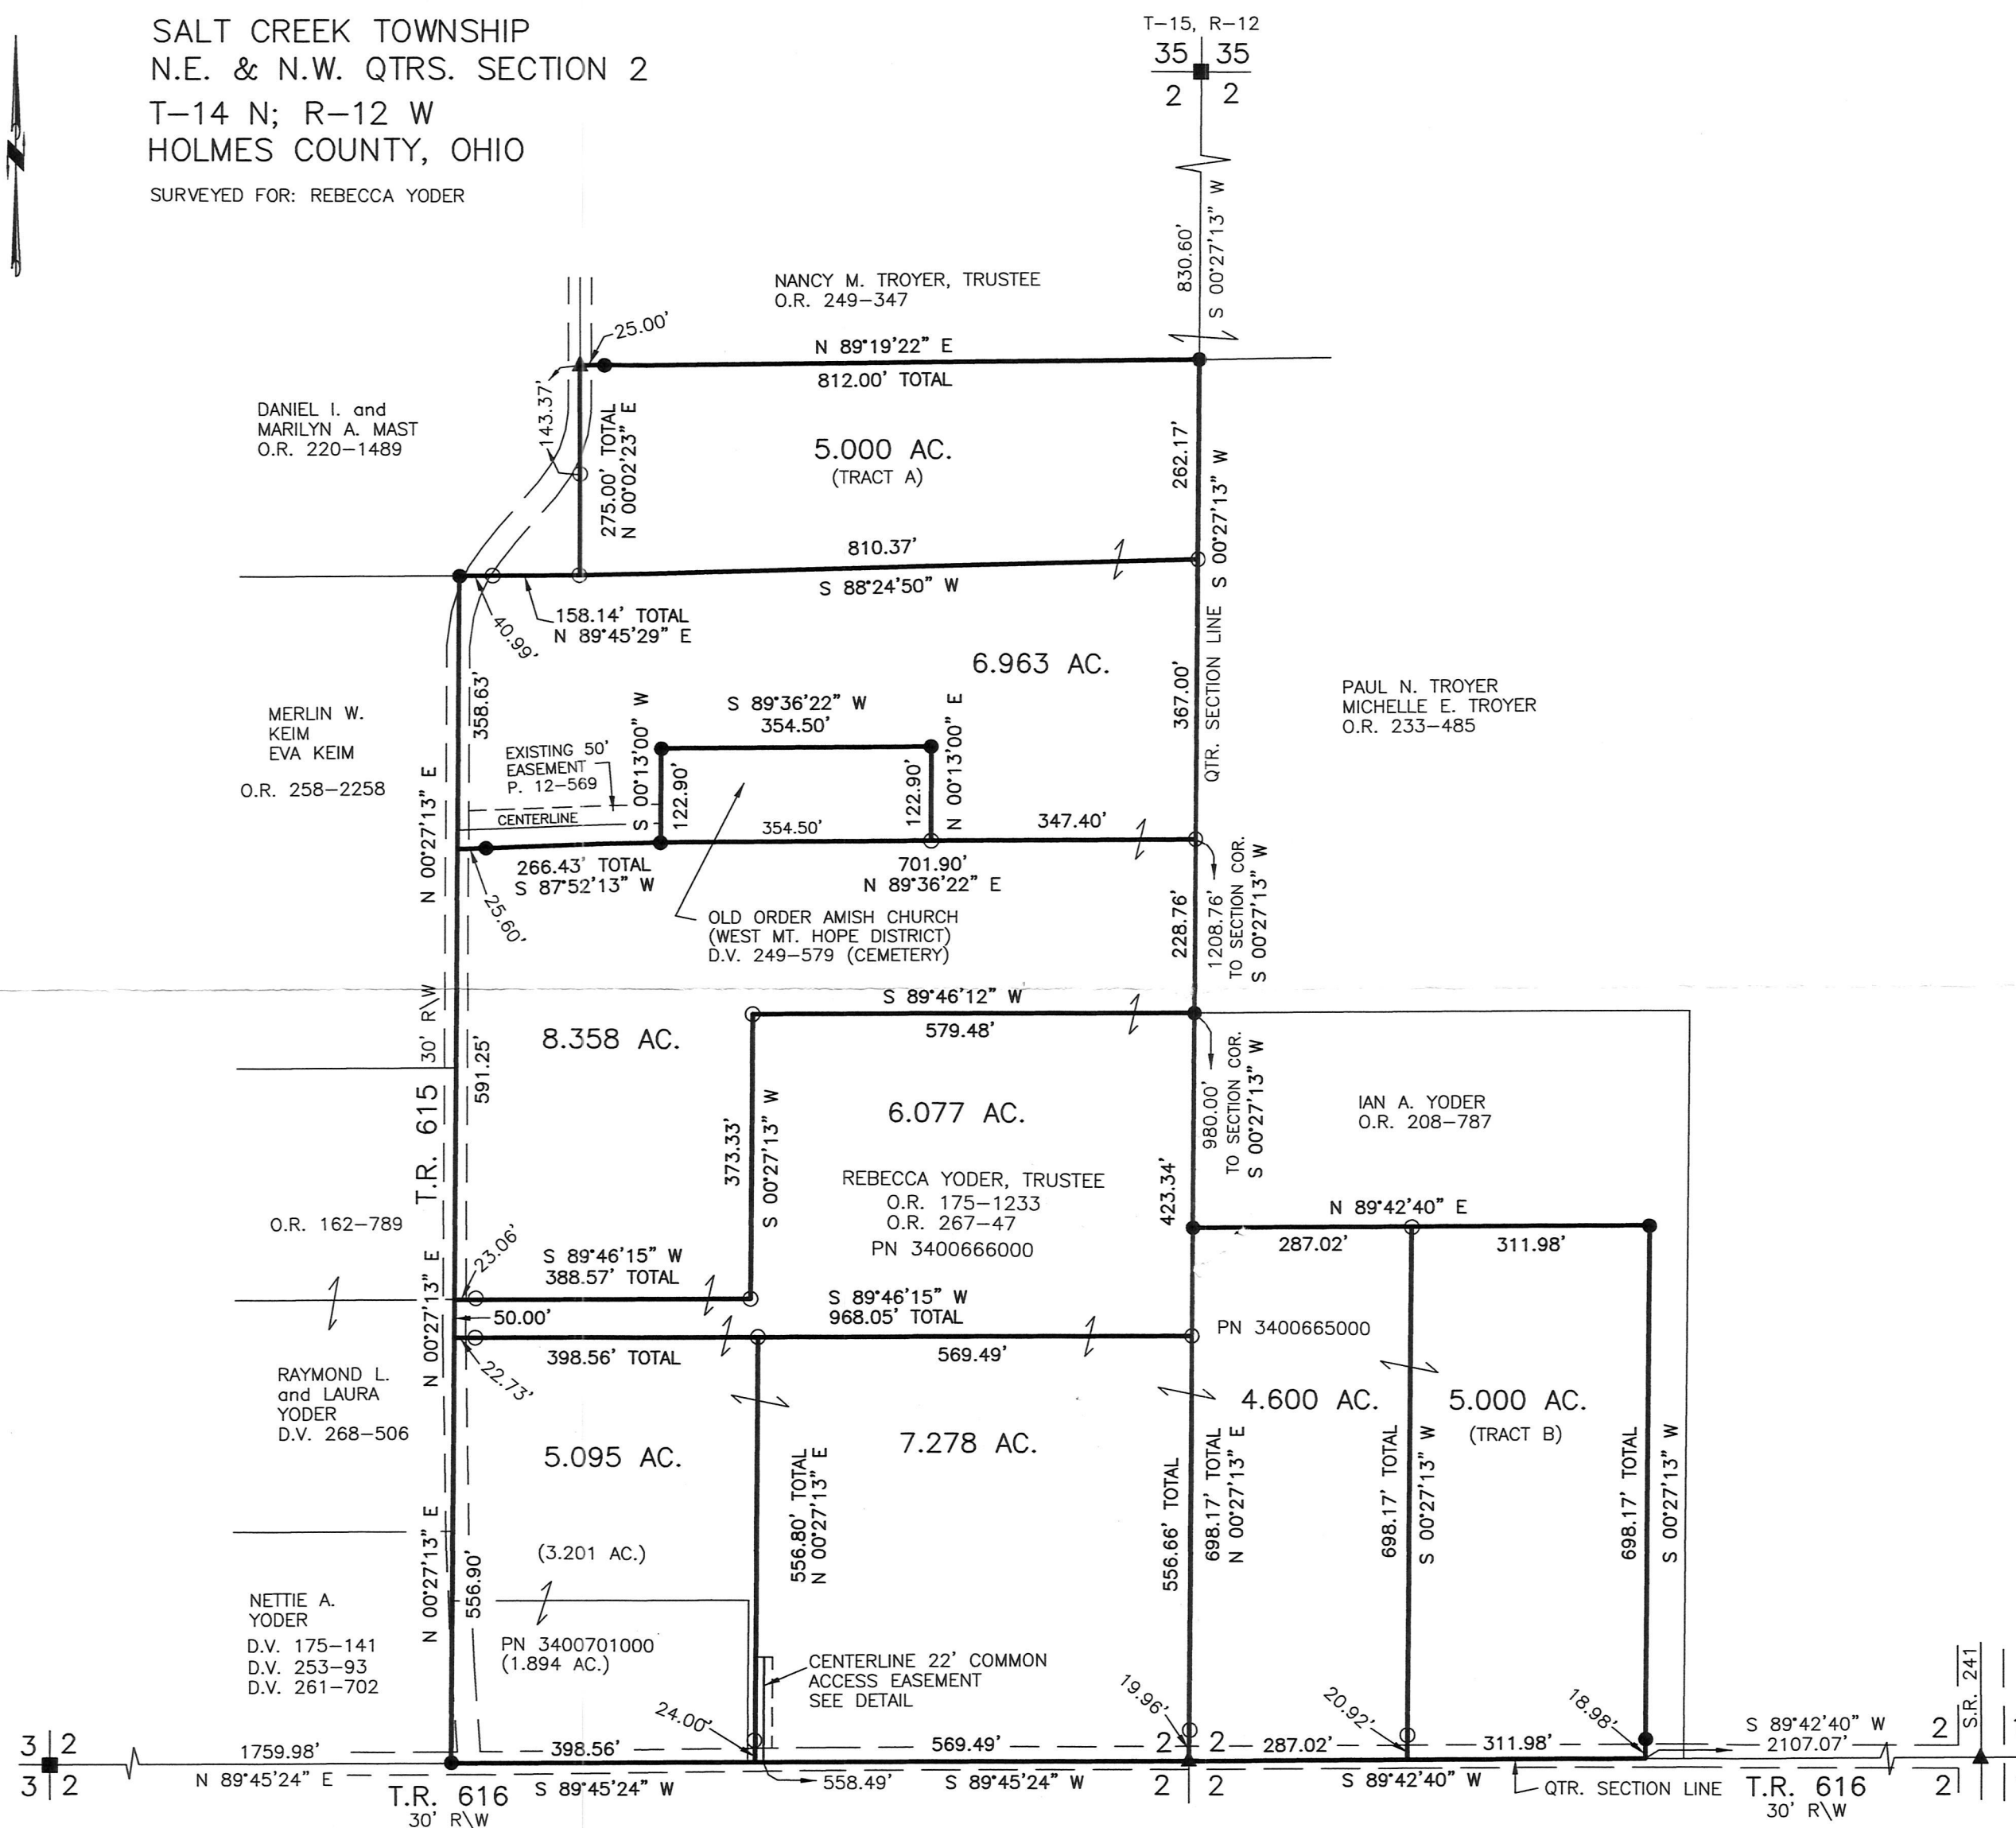

I CERTIFY THIS SURVEY TO BE CORRECT TO THE BEST OF MY KNOWLEDGE.

Donald C. Baker
 DONALD C. BAKER P.S. 6938
 DATE: MAY 8, 2019
 KES
 FILE NAME: WORKS\S-115-19

APPROVED FOR TRANSFER ONLY
 NO SUBDIVISION PLAT REQUIRED
 (O.R.C. 711.001 & 711.131)
 Lot(s) not for building unless
 approved by Board of Health
 HOLMES CO. PLANNING COMMISSION
 By: _____ Date: 6/11/19

BAKER SURVEYING, LLC
 138 N. CLAY STREET
 MILLERSBURG, OHIO 44654
 PH. 330-674-4788
 FAX 330-674-6027
 EMAIL: bakersurveying@gmail.com

PLAT APPROVED

6/18/2019