


ORV268 page 1954

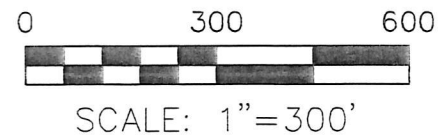

- STONE FOUND
- 5/8" REBAR FOUND
UNLESS OTHERWISE NOTED
- 5/8" REBAR SET WITH I.D. CAP
I.D. CAP MARKED "BAKER 6938"

RIPLEY TOWNSHIP
 N.E. QTR. SECTION 4
 T-17 N; R-14 W
 HOLMES COUNTY, OHIO

SURVEYED FOR: LEONARD BILEK

REFERENCES


- O.R. VOL. 71 PAGE 539
- O.R. VOL. 197 PAGE 1504
- PLAT VOL. 2 PAGE 505
- PLAT VOL. 19 PAGE 3589
- BEARINGS FROM
PLAT VOL. 19 PAGE 3589




I CERTIFY THIS SURVEY TO BE CORRECT
 TO THE BEST OF MY KNOWLEDGE.

Donald C. Baker

DONALD C. BAKER P.S. 6938
 DATE: APRIL, 16, 2019
 FDB\SBC
 FILE NAME: WORK6\S-171-19

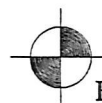

BAKER SURVEYING, LLC
 138 N. CLAY STREET
 MILLERSBURG, OHIO 44654
 PH. 330-674-4788
 FAX 330-674-6027

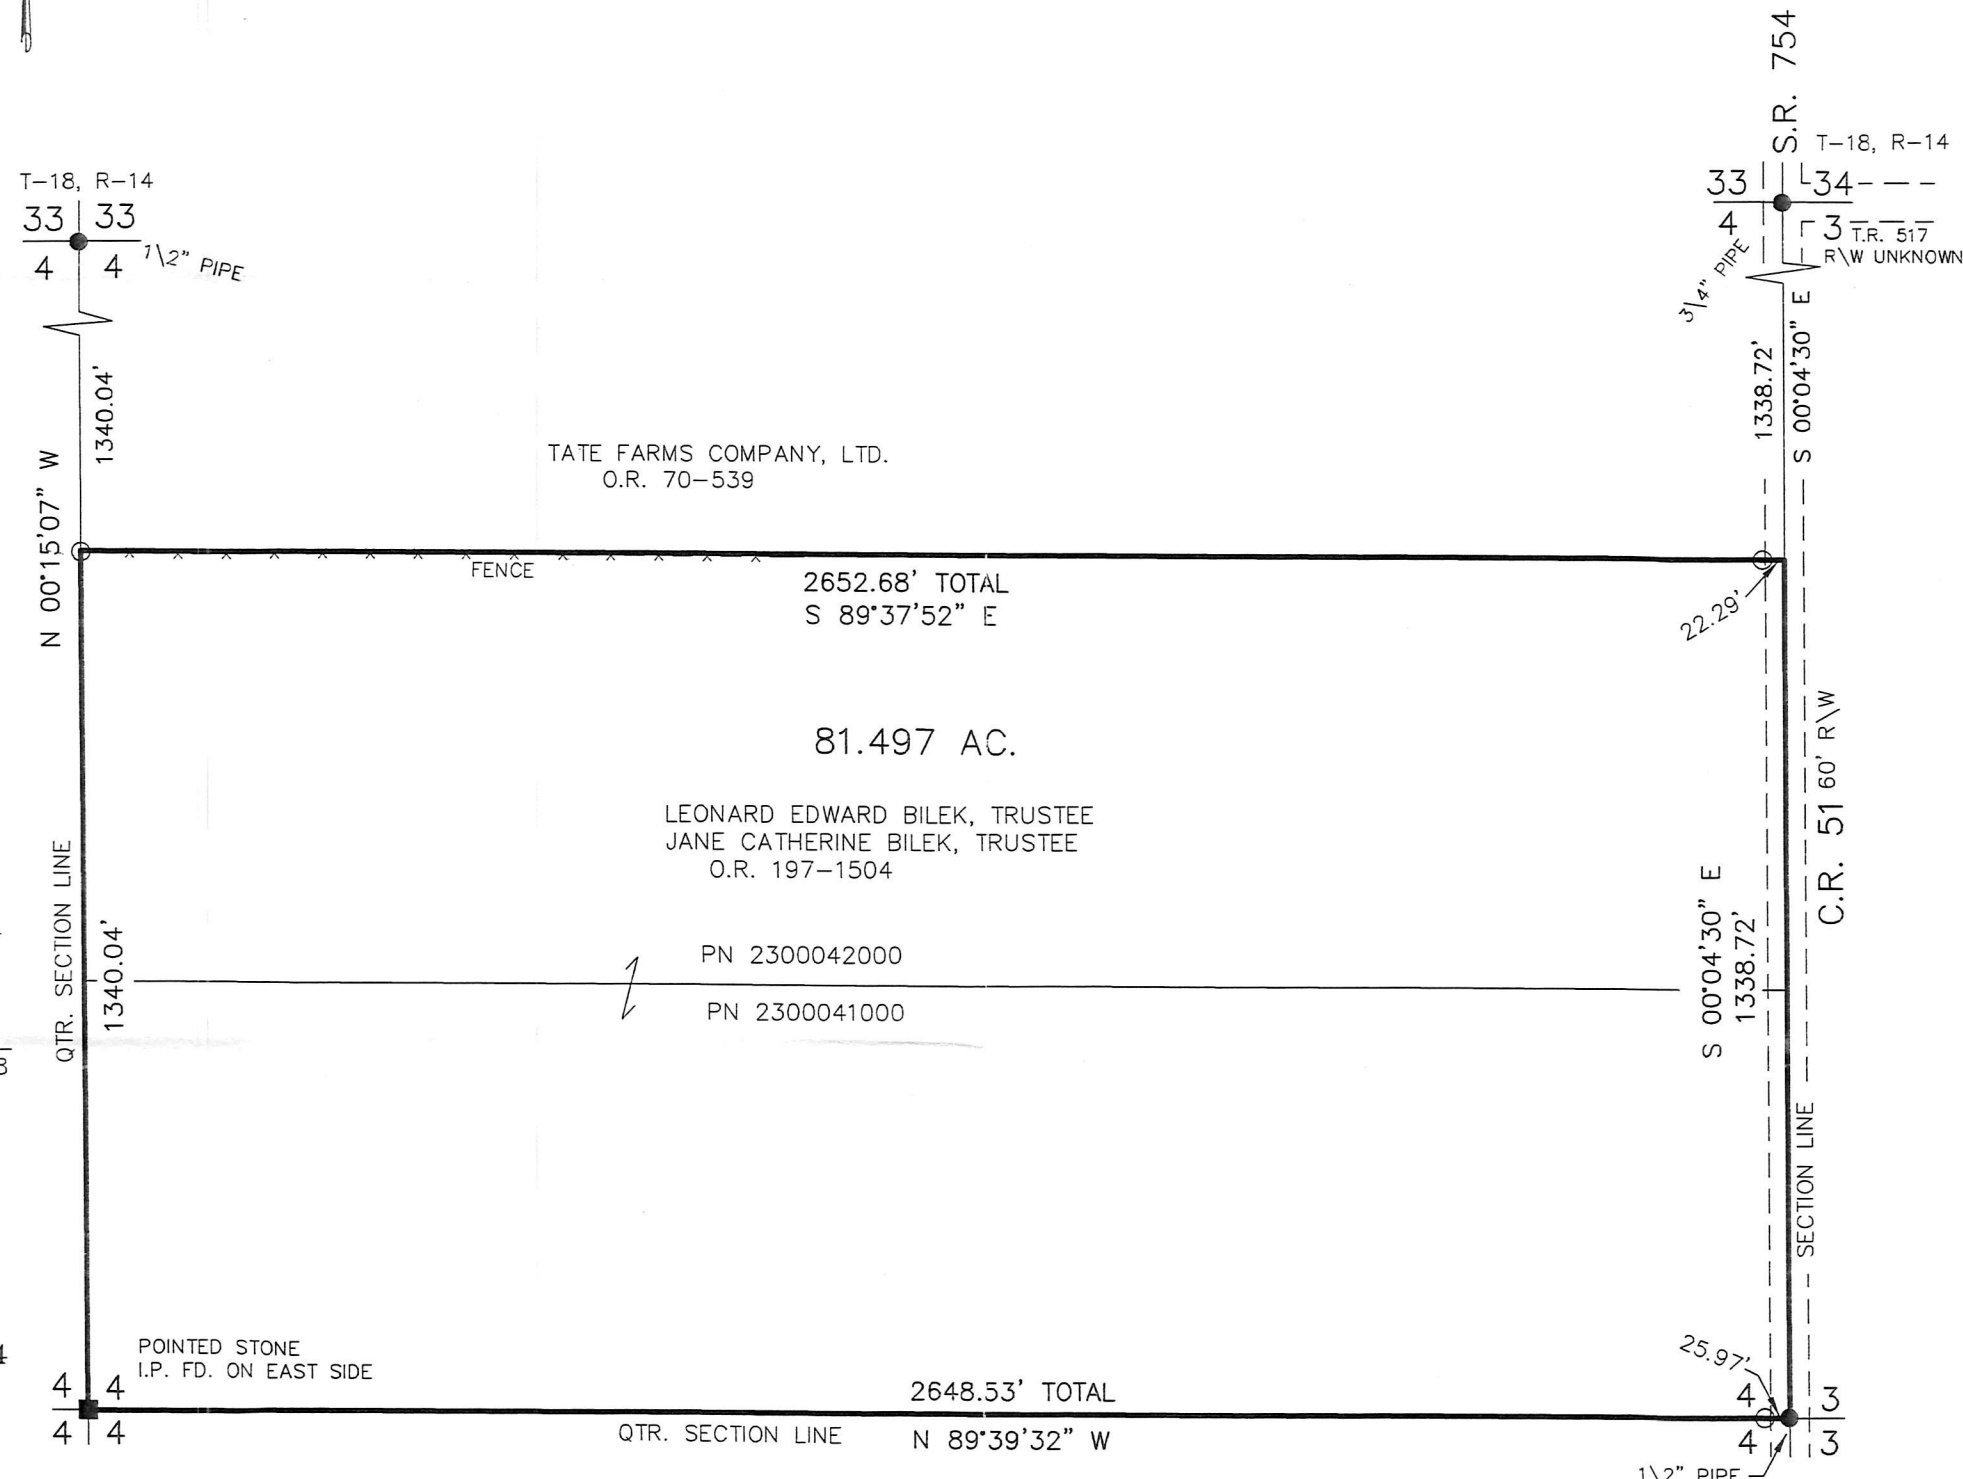

APPROVED FOR TRANSFER ONLY
 NO SUBDIVISION PLAT REQUIRED
 (O.R.C. 711.001 & 711.131)
 Lot(s) not for building unless
 approved by Board of Health.
 HOLMES CO. PLANNING COMMISSION
 By *[Signature]* Date 5/29/19

PLAT APPROVED
5/20/2019