


PRAIRIE TOWNSHIP
 S.E. QTR. SECTION 9
 T-13 N; R-13 W
 HOLMES COUNTY, OHIO

SURVEYED FOR: BANDS

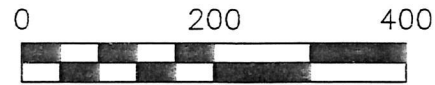

SCALE: 1"=200'

- STONE FOUND
- 5/8" REBAR FOUND UNLESS OTHERWISE NOTED
- 5/8" REBAR SET WITH I.D. CAP I.D. CAP MARKED "BAKER 6938"

REFERENCES

DEED VOL. 211 PAGE 678
 DEED VOL. 256 PAGE 478
 PLAT VOL. 8 PAGE 694
 PLAT VOL. 10 PAGE 755
 BEARINGS ASSUMED



I CERTIFY THIS SURVEY TO BE CORRECT TO THE BEST OF MY KNOWLEDGE.


Donald C. Baker

DONALD C. BAKER P.S. 6938

DATE: JUNE 12, 2019

FDB\VJD

FILE NAME: WORK6\S-300-19

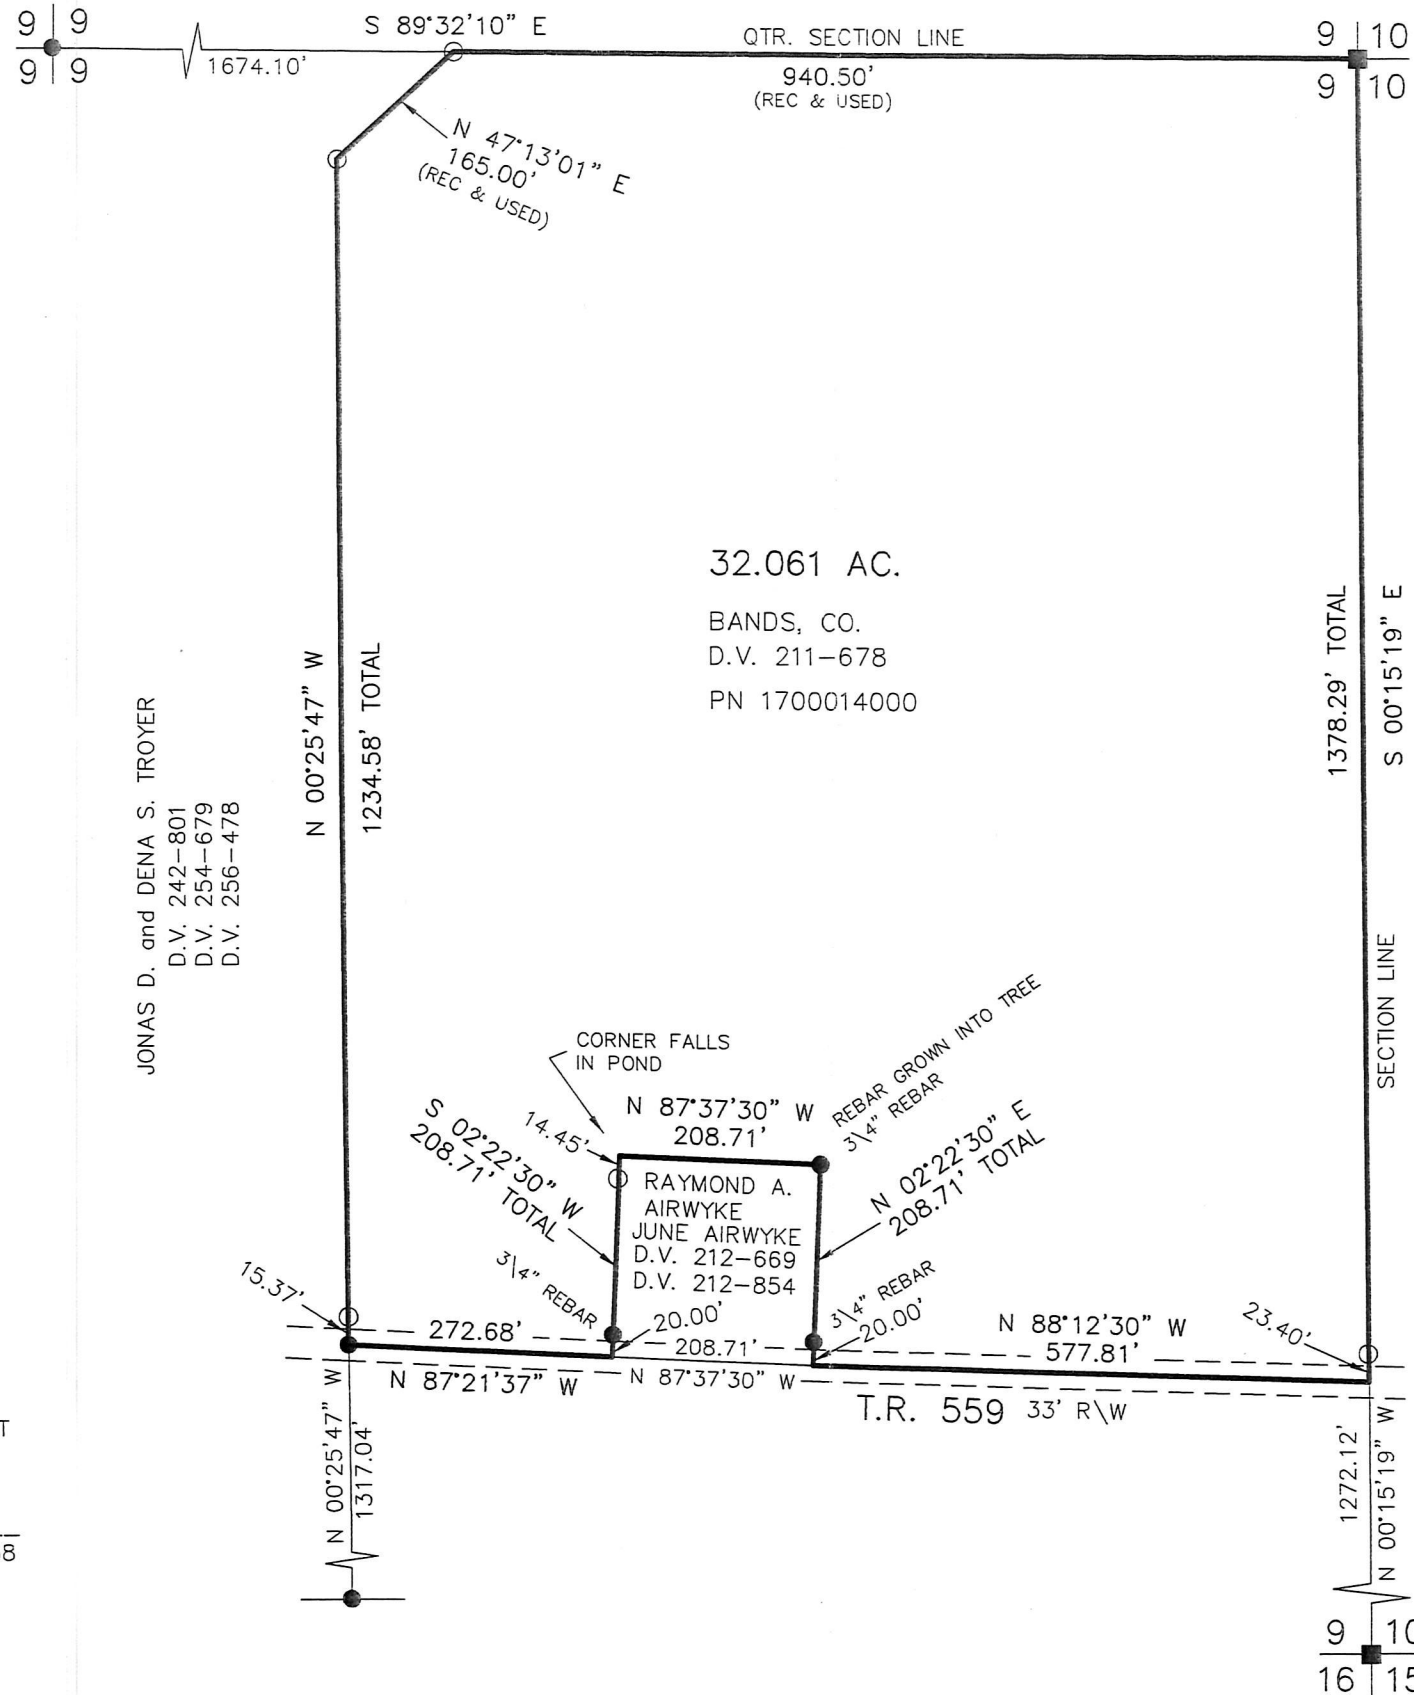

201900003056
 B: 19 P: 3799
 FILED FOR RECORD IN
 HOLMES COUNTY, OH
 ANITA HALL, COUNTY RECORDER
 07/15/2019 11:22 AM
 SMALL PLAT . 40.00
 PAGES: 1
 DRV 268 PG 3697

APPROVED FOR TRANSFER ONLY
 NO SUBDIVISION PLAT REQUIRED
 (O.R.C. 711.001 & 711.131)
 Lot(s) not for building unless
 approved by Board of Health.
 HOLMES CO. PLANNING COMMISSION
 By: *Jd* Date: 6/25/19

BAKER SURVEYING, LLC
 138 N. CLAY STREET
 MILLERSBURG, OHIO 44654
 PH. 330-674-4788
 FAX 330-674-6027

PLAT APPROVED
6/25/2019

