

ORY 268 Pg 6169, 6176,
6187, 6190



SCALE: 1"=100'


- ▲ R.R. SPIKE FOUND
- 5/8" REBAR FOUND UNLESS OTHERWISE NOTED
- 5/8" REBAR SET WITH I.D. CAP I.D. CAP MARKED "BAKER 6938"

PAINT TOWNSHIP
N.E. QTR. SECTION 32
T-15 N; R-11 W
HOLMES COUNTY, OHIO

SURVEYED FOR: LARRY WEAVER

REFERENCES

O.R. VOL. 194 PAGE 1909
O.R. VOL. 259 PAGE 3151
PLAT VOL. 19 PAGE 923
BEARINGS FROM PLAT VOL. 19 PAGE 923

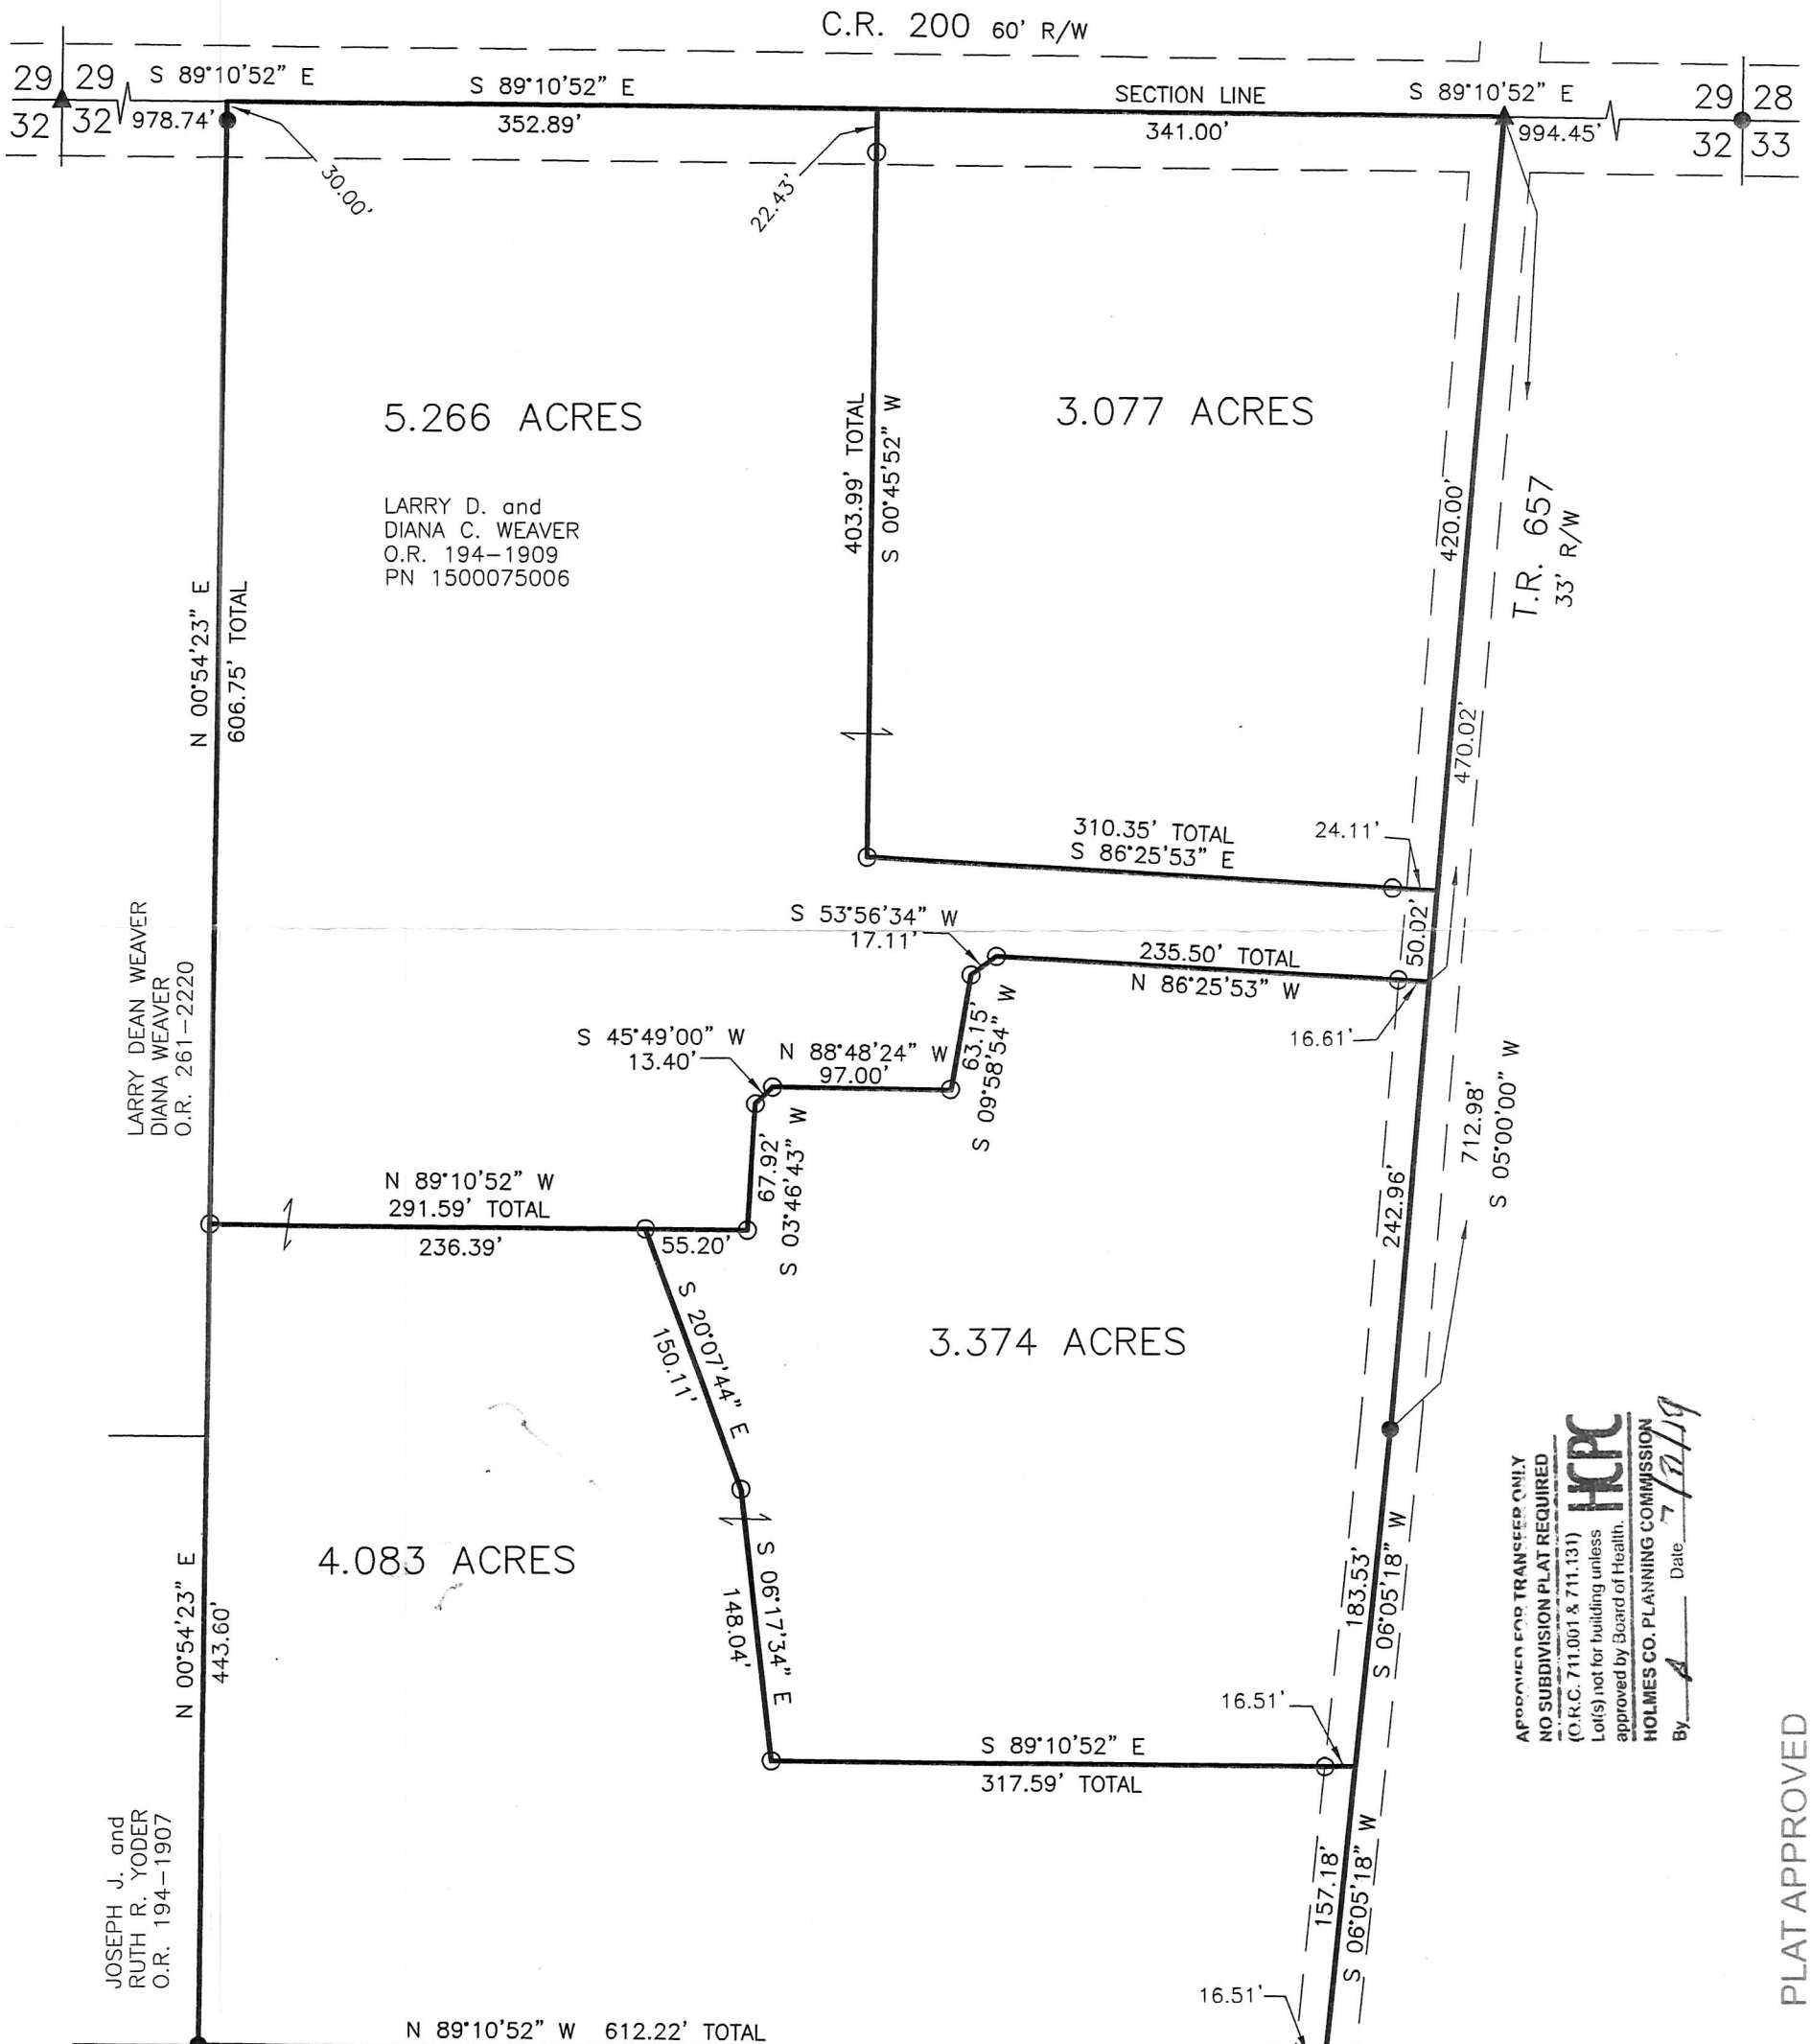

APPROVED FOR TRANSFER ONLY
NO SUBDIVISION PLAT REQUIRED
(O.R.C. 711.001 & 711.131)
Lot(s) not for building unless
approved by Board of Health.
HOLMES CO. PLANNING COMMISSION
By: A Date: 7/21/19

PLAT APPROVED

7/31/2019 B



I CERTIFY THIS SURVEY TO BE CORRECT TO THE BEST OF MY KNOWLEDGE.

Donald C. Baker
DONALD C. BAKER P.S. 6938
DATE: JUNE 24, 2019
KES
FILE NAME: WORK5\S-173-19\DB-MD

DANIEL J. MILLER
ELSIE D. MILLER
JOE R. MILLER
ERMA D. MILLER
O.R. 259-3151



BAKER SURVEYING, LLC
138 N. CLAY STREET
MILLERSBURG, OHIO 44654
PH. 330-674-4788
FAX 330-674-6027
EMAIL: bakersurveying@gmail.com