
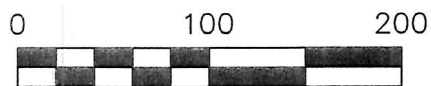


CLARK TOWNSHIP
 S.E. & S.W. QTRS. SECTION 5
 T-8 N; R-4 W
 HOLMES COUNTY, OHIO

SURVEYED FOR: MATTHEW MILLER

201900003833
 B: 19 P: 3841
 FILED FOR RECORD IN
 HOLMES COUNTY, OH
 ANITA HALL, COUNTY RECORDER
 08/28/2019 01:09 PM
 SMALL PLAT . 40.00
 PAGES: 1

ORV 269 page 251

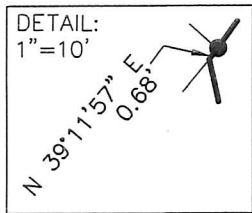

SCALE: 1"=100'

- 5/8" REBAR FOUND UNLESS OTHERWISE NOTED
- 5/8" REBAR SET WITH I.D. CAP I.D. CAP MARKED "BAKER 6938"

REFERENCES

O.R. VOL. 257 PAGE 1407
 O.R. VOL. 175 PAGE 2844
 PLAT VOL. 19 PAGE 216
 BEARINGS FROM
 PLAT VOL. 19 PAGE 216

APPROVED FOR TRANSFER ONLY
 NO SUBDIVISION PLAT REQUIRED
 (O.R.C. 711.001 & 711.131)
 Lot(s) not for building unless
 approved by Board of Health.
 HCP
 HOLMES CO. PLANNING COMMISSION
 Date 7/18/19


PLAT APPROVED

7/18/2019 TB



I CERTIFY THIS SURVEY TO BE CORRECT TO THE BEST OF MY KNOWLEDGE.

Donald C. Baker
 DONALD C. BAKER P.S. 6938
 DATE: MAY 29, 2019
 FDB\VJD\BLT
 FILE NAME: WORK6\S-279-19

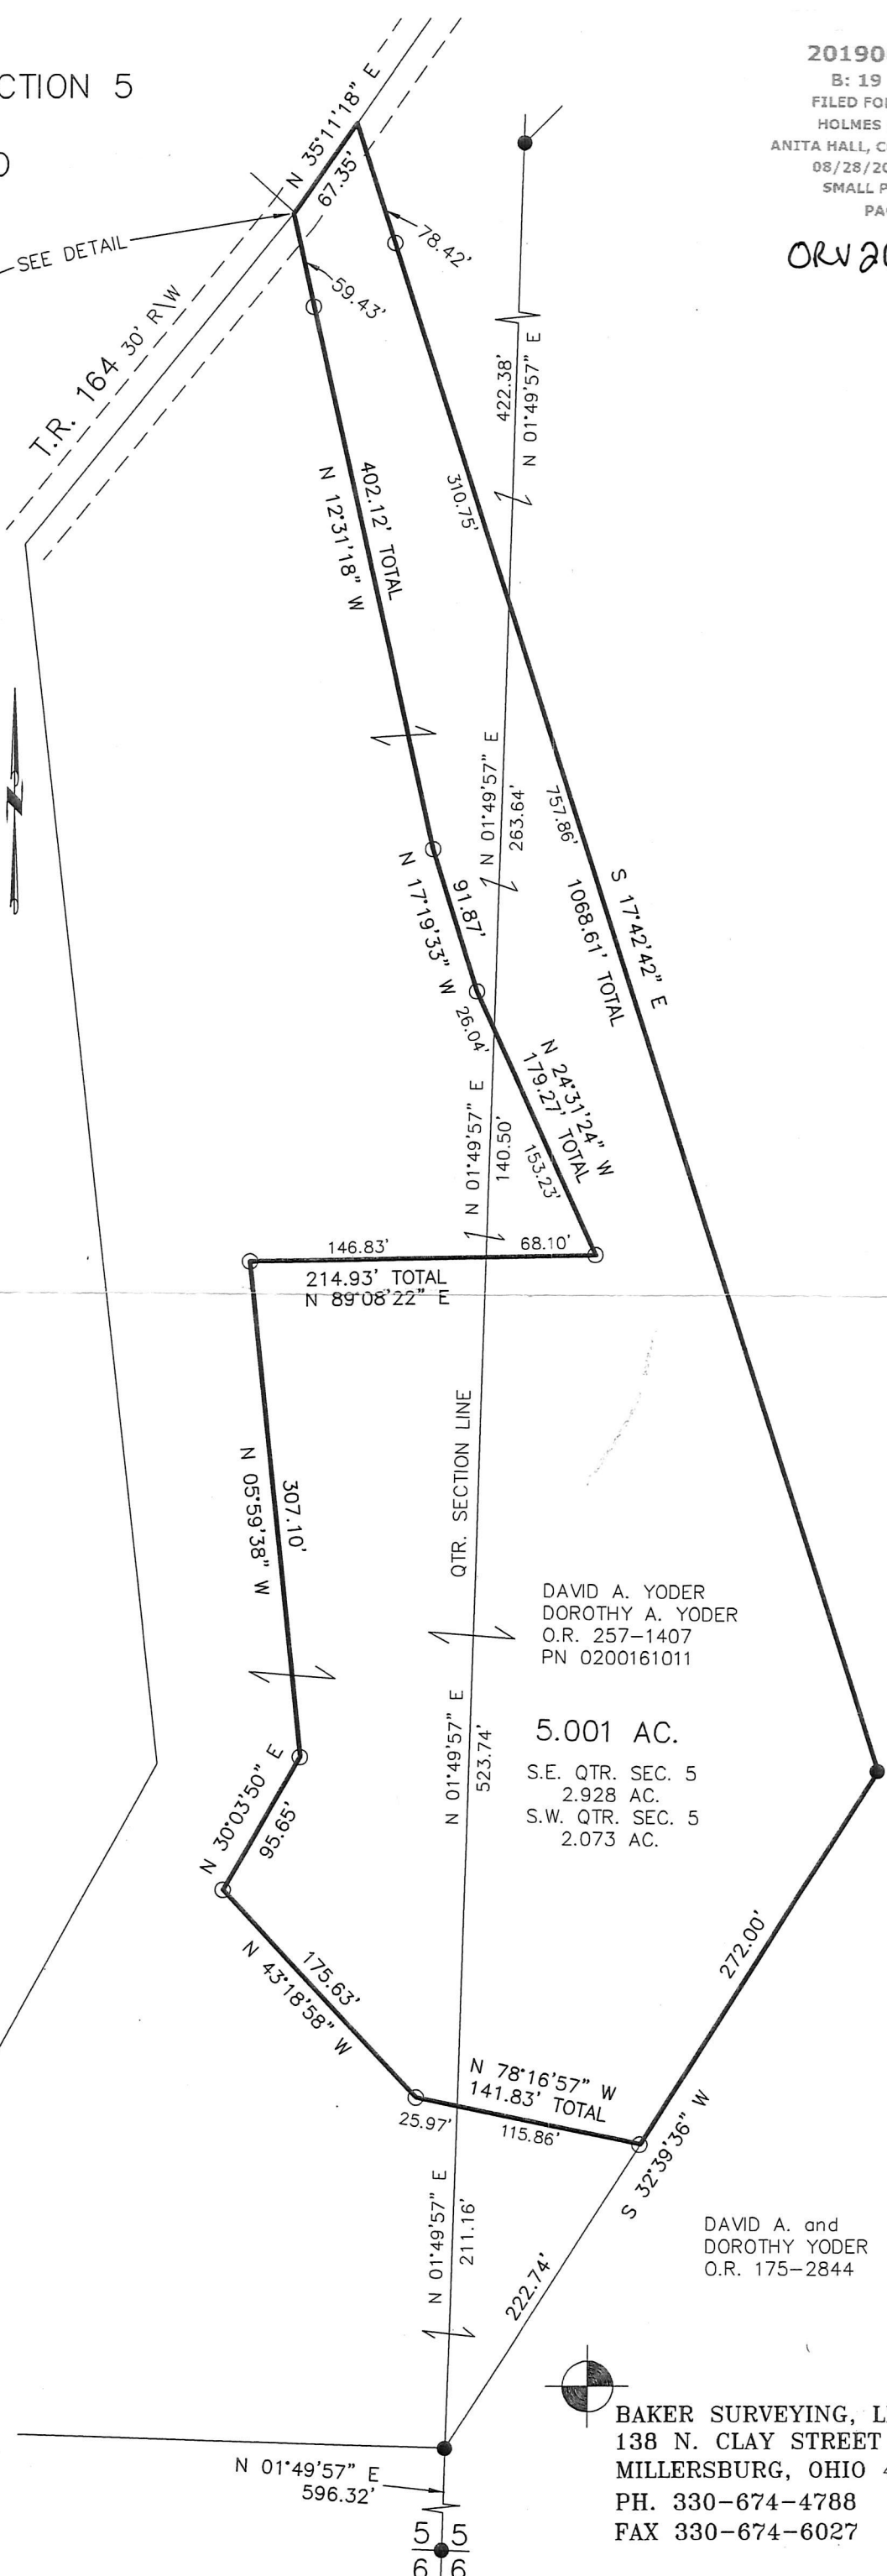

DAVID A. YODER
 DOROTHY A. YODER
 O.R. 257-1407
 PN 0200161011
 5.001 AC.
 S.E. QTR. SEC. 5
 2.928 AC.
 S.W. QTR. SEC. 5
 2.073 AC.

DAVID A. and
 DOROTHY YODER
 O.R. 175-2844

BAKER SURVEYING, LLC
 138 N. CLAY STREET
 MILLERSBURG, OHIO 44654
 PH. 330-674-4788
 FAX 330-674-6027