


Salt Creek Township
 N.E. Qtr. Section 2
 T-14 N; R-12W
 Holmes County, Ohio
 SURVEYED FOR: Mose Hershberger

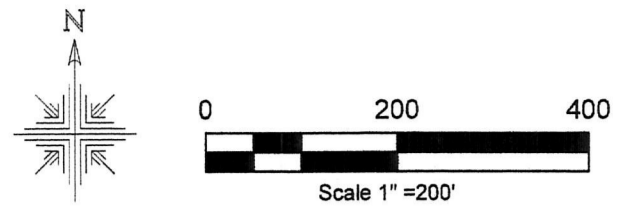

201900004045
 B: 19 P: 3851
 FILED FOR RECORD IN
 HOLMES COUNTY, OH
 ANITA HALL, COUNTY RECORDER
 09/10/2019 12:37 PM
 PLAT MED. 43.20
 PAGES: 1

ORV 269 PG 5 1425 +
 1429

REFERENCES:

- Deeds as shown
- Plat Vol. 3 Page 38B
 - Plat Vol. 7 Page 552
 - Plat Vol. 10 Page 17
 - Plat Vol. 10 Page 687
 - Plat Vol. 18 Page 624
 - Plat Vol. 18 Page 496
 - Plat Vol. 19 Page 2035
 - Plat Vol. 19 Page 470
 - Plat Vol. 12 Page 101

Basis of Bearing from Ohio State
 Plane Coordinate System
 North Zone, NAD 83.

- Stone Found
- 5/8" Rebar Found unless noted
- ▼ 5/8" Capped Pin Found "Baker"
- ▼ 3/4" Rebar Found
- 5/8" Capped Pin Set "Galbraith"
- ▲ R.R. Spk. Found
- Point


(A) Raymond A. and Carol Miller
 O.R. Vol. 149 Page 874
 PPN 3400349001

Paul N. Troyer
 Michelle E. Troyer
 O.R. Vol. 233 Page 485
 PPN 3400559001

(C) Mervin J. and Lydia Ann Miller
 O.R. Vol. 149 Page 872
 PPN 3400369001

(B) Albert A. and Fannie Miller
 O.R. Vol. 134 Page 828
 PPN 3400258001

92.269 Acres
 Mose A. Hershberger and
 Verba Hershberger
 O.R. Vol. 134 Page 830
 PPN 3400258000

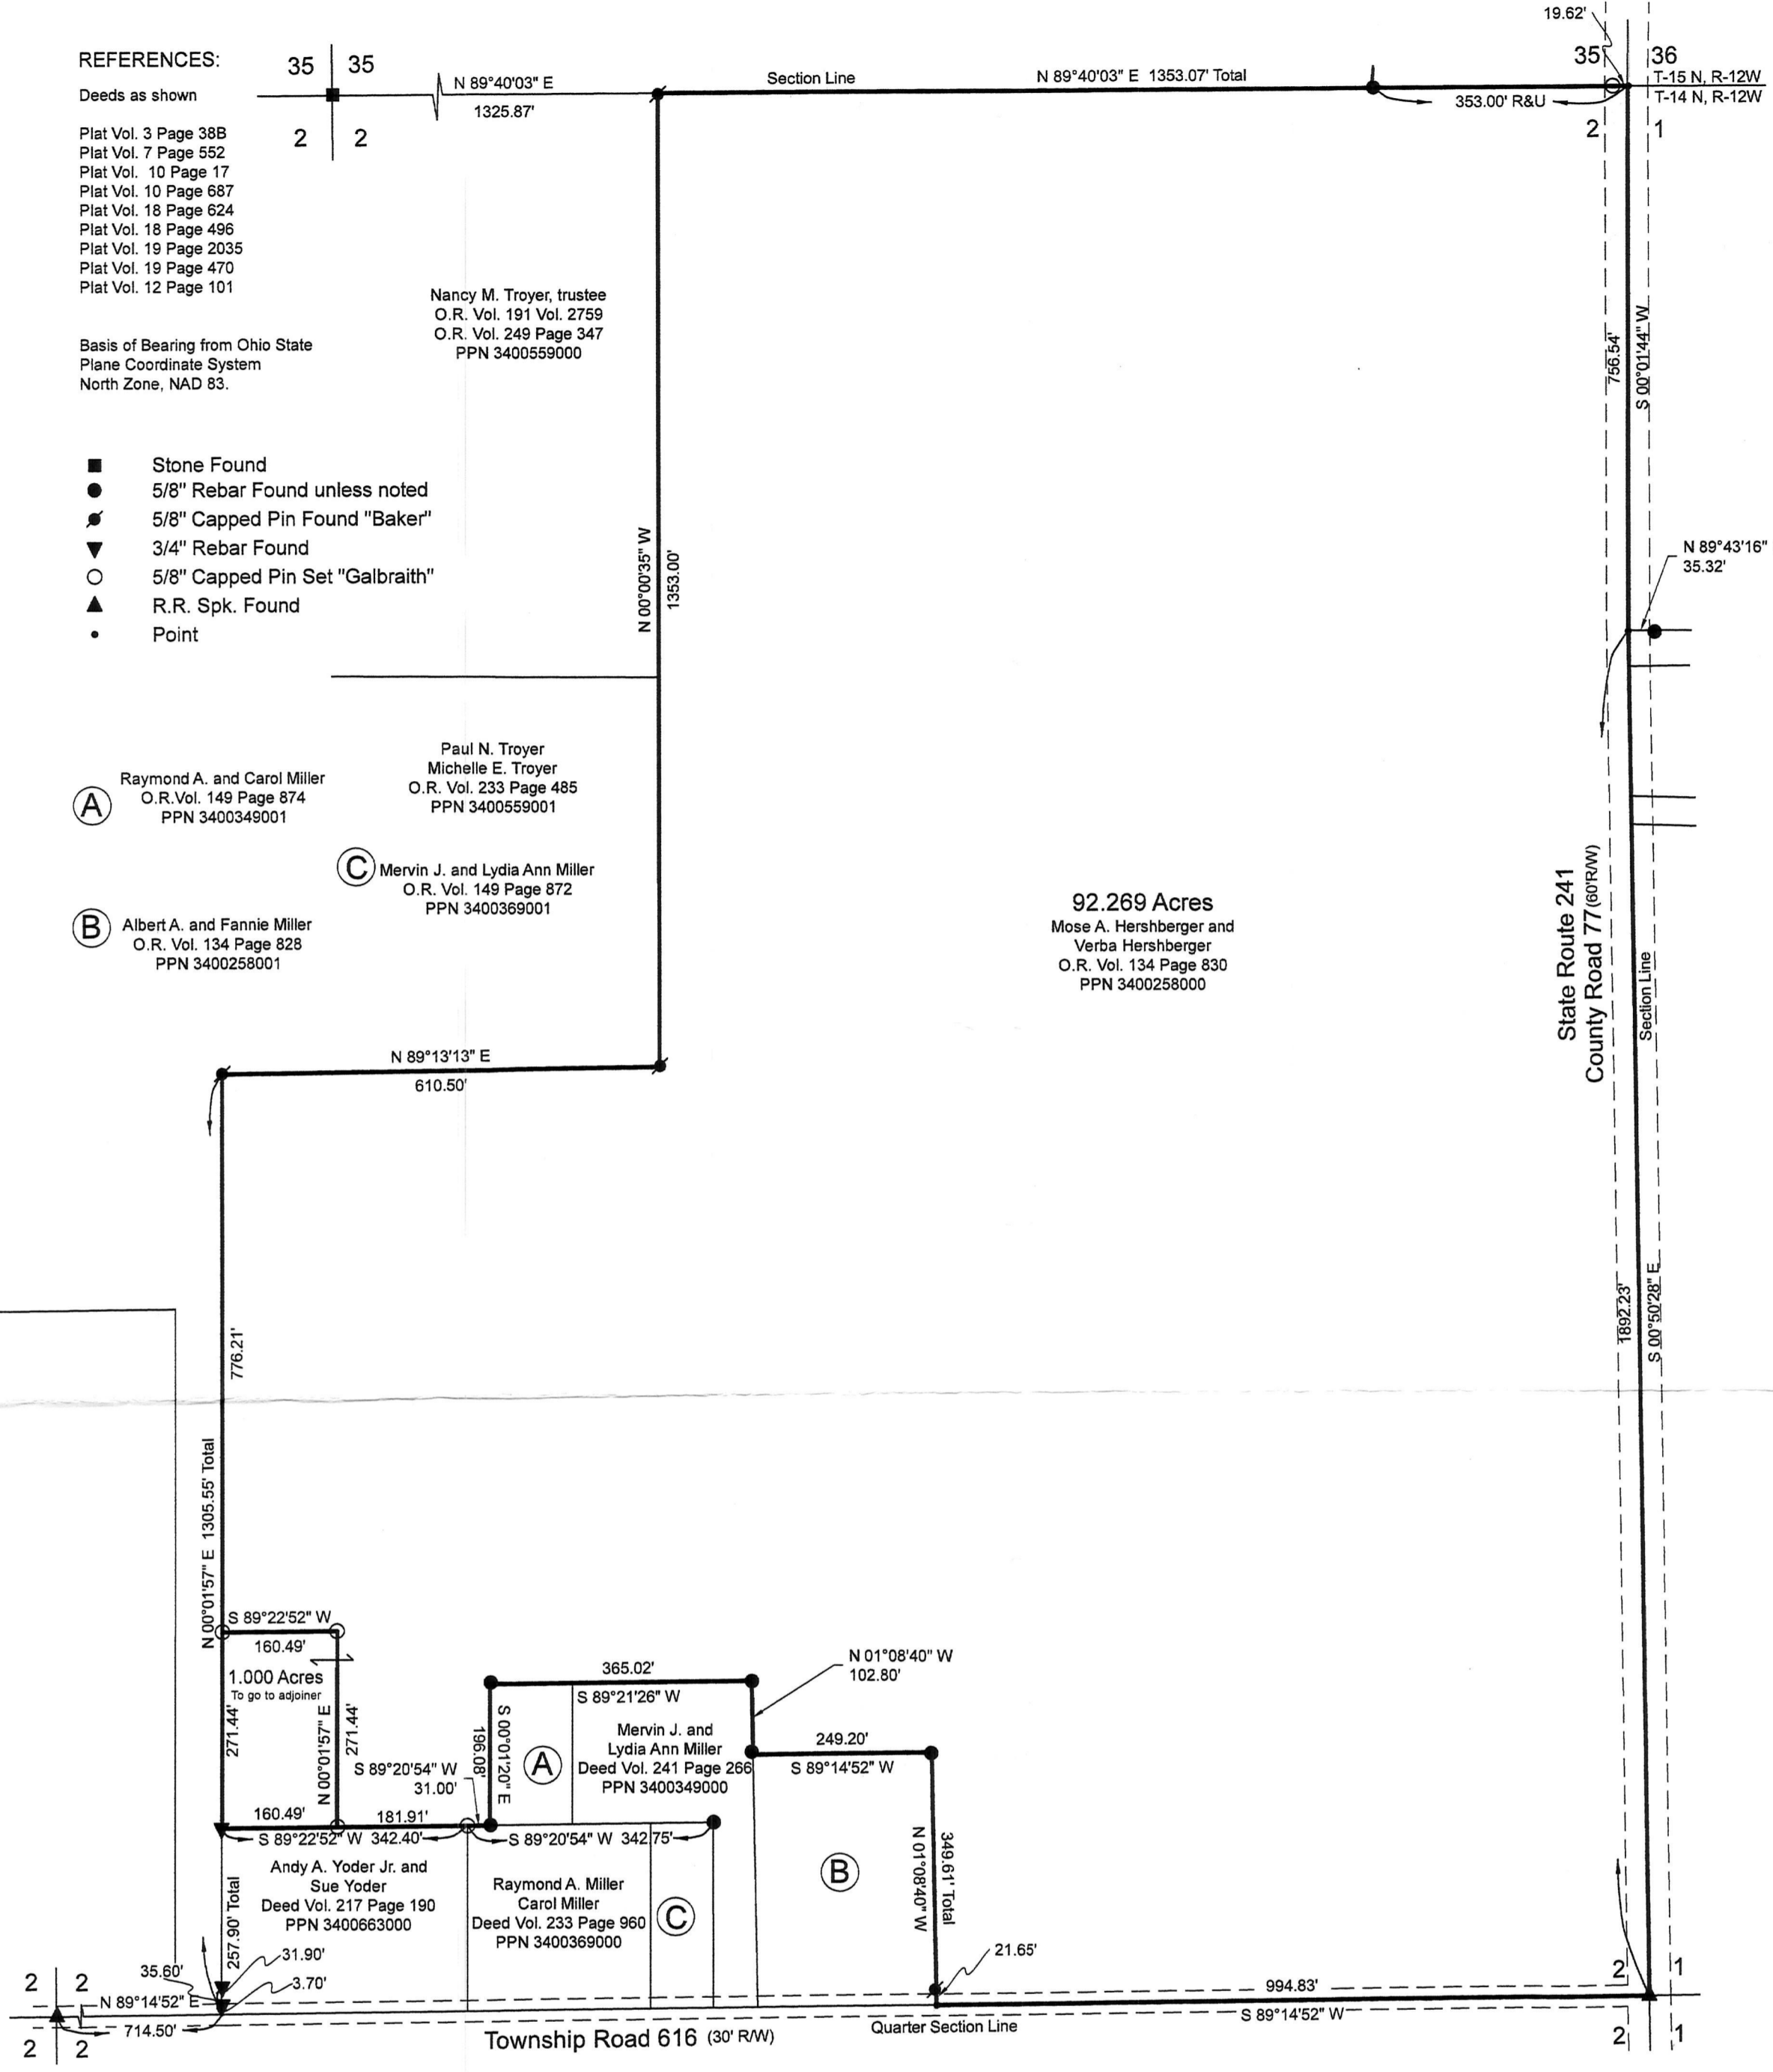

MASTER PLAT

The purpose of this survey.

Action 1) Convey 1.000 acre parcel from Mose A. Hershberger and Verba Hershberger to Andy A. Yoder Jr. and Sue Yoder.

Action 2) Convey 92.269 acres from Mose A. Hershberger and Verba Hershberger to Mose A. Hershberger and Verba Hershberger.

I certify this survey to be correct to the best of my knowledge.

Caleb Jerome Galbraith P.S. 8703
 Date: July 6, 2019
 Job ID: 9019
 Pioneer Surveying & Services, LLC.
 5434 Township Road 377
 Millersburg, Ohio 44654
 Phone: 330-276-0220
 Email: caleb@pioneersurveyingandservices.com



APPROVED FOR TRANSFER ONLY
 NO SUBDIVISION PLAT REQUIRED
 (O.R.C. 711.001 & 711.131)
 Lot(s) not for building unless
 approved by Board of Health
 HCPC
 HOLMES CO. PLANNING COMMISSION
 By: [Signature] Date: 8/30/19

PLAT APPROVED

9/6/2019