


ORV 269 PG 2097

KNOX TOWNSHIP
 N.E. QTR. SECTION 24
 T-19 N; R-15 W
 HOLMES COUNTY, OHIO
 SURVEYED FOR: KIKO AUCTIONS

- (A) GEORGE W. SIMPKINS
 SHARON S. SIMPKINS
 D.V. 178-493
- (B) NICHOLAS L. HILLER
 AMANDA HILLER
 O.R. 218-3040
- (C) ARDEN D. MILLER
 DIANE R. MILLER
 O.R. 253-5675

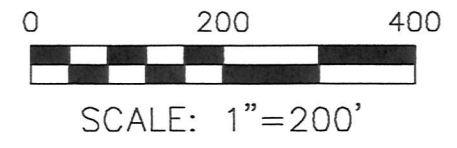

- STONE FOUND
- ▲ R.R. SPIKE FOUND
- 5/8" REBAR FOUND
 UNLESS OTHERWISE NOTED
- △ R.R. SPIKE SET
- DRILL HOLE SET IN CONC.
- 5/8" REBAR SET WITH I.D. CAP
 I.D. CAP MARKED "BAKER 6938"
- X — X — FENCE

REFERENCES


DEED VOL. 279 PAGE 654
 O.R. VOL. 237 PAGE 695
 O.R. VOL. 242 PAGE 217
 O.R. VOL. 218 PAGE 3040
 PLAT VOL. 19 PAGE 1999
 PLAT VOL. 19 PAGE 1703

BEARINGS FROM OHIO STATE PLANE
 COORDINATE SYSTEM, NORTH ZONE,
 N.A.D. 83



I CERTIFY THIS SURVEY TO BE CORRECT
 TO THE BEST OF MY KNOWLEDGE.

AL
 AARON L. GERBER P.S. 8379
 DATE: JULY 15, 2019
 ALG\VJD
 FILE NAME: WORK5\S-326-19\AG-MD

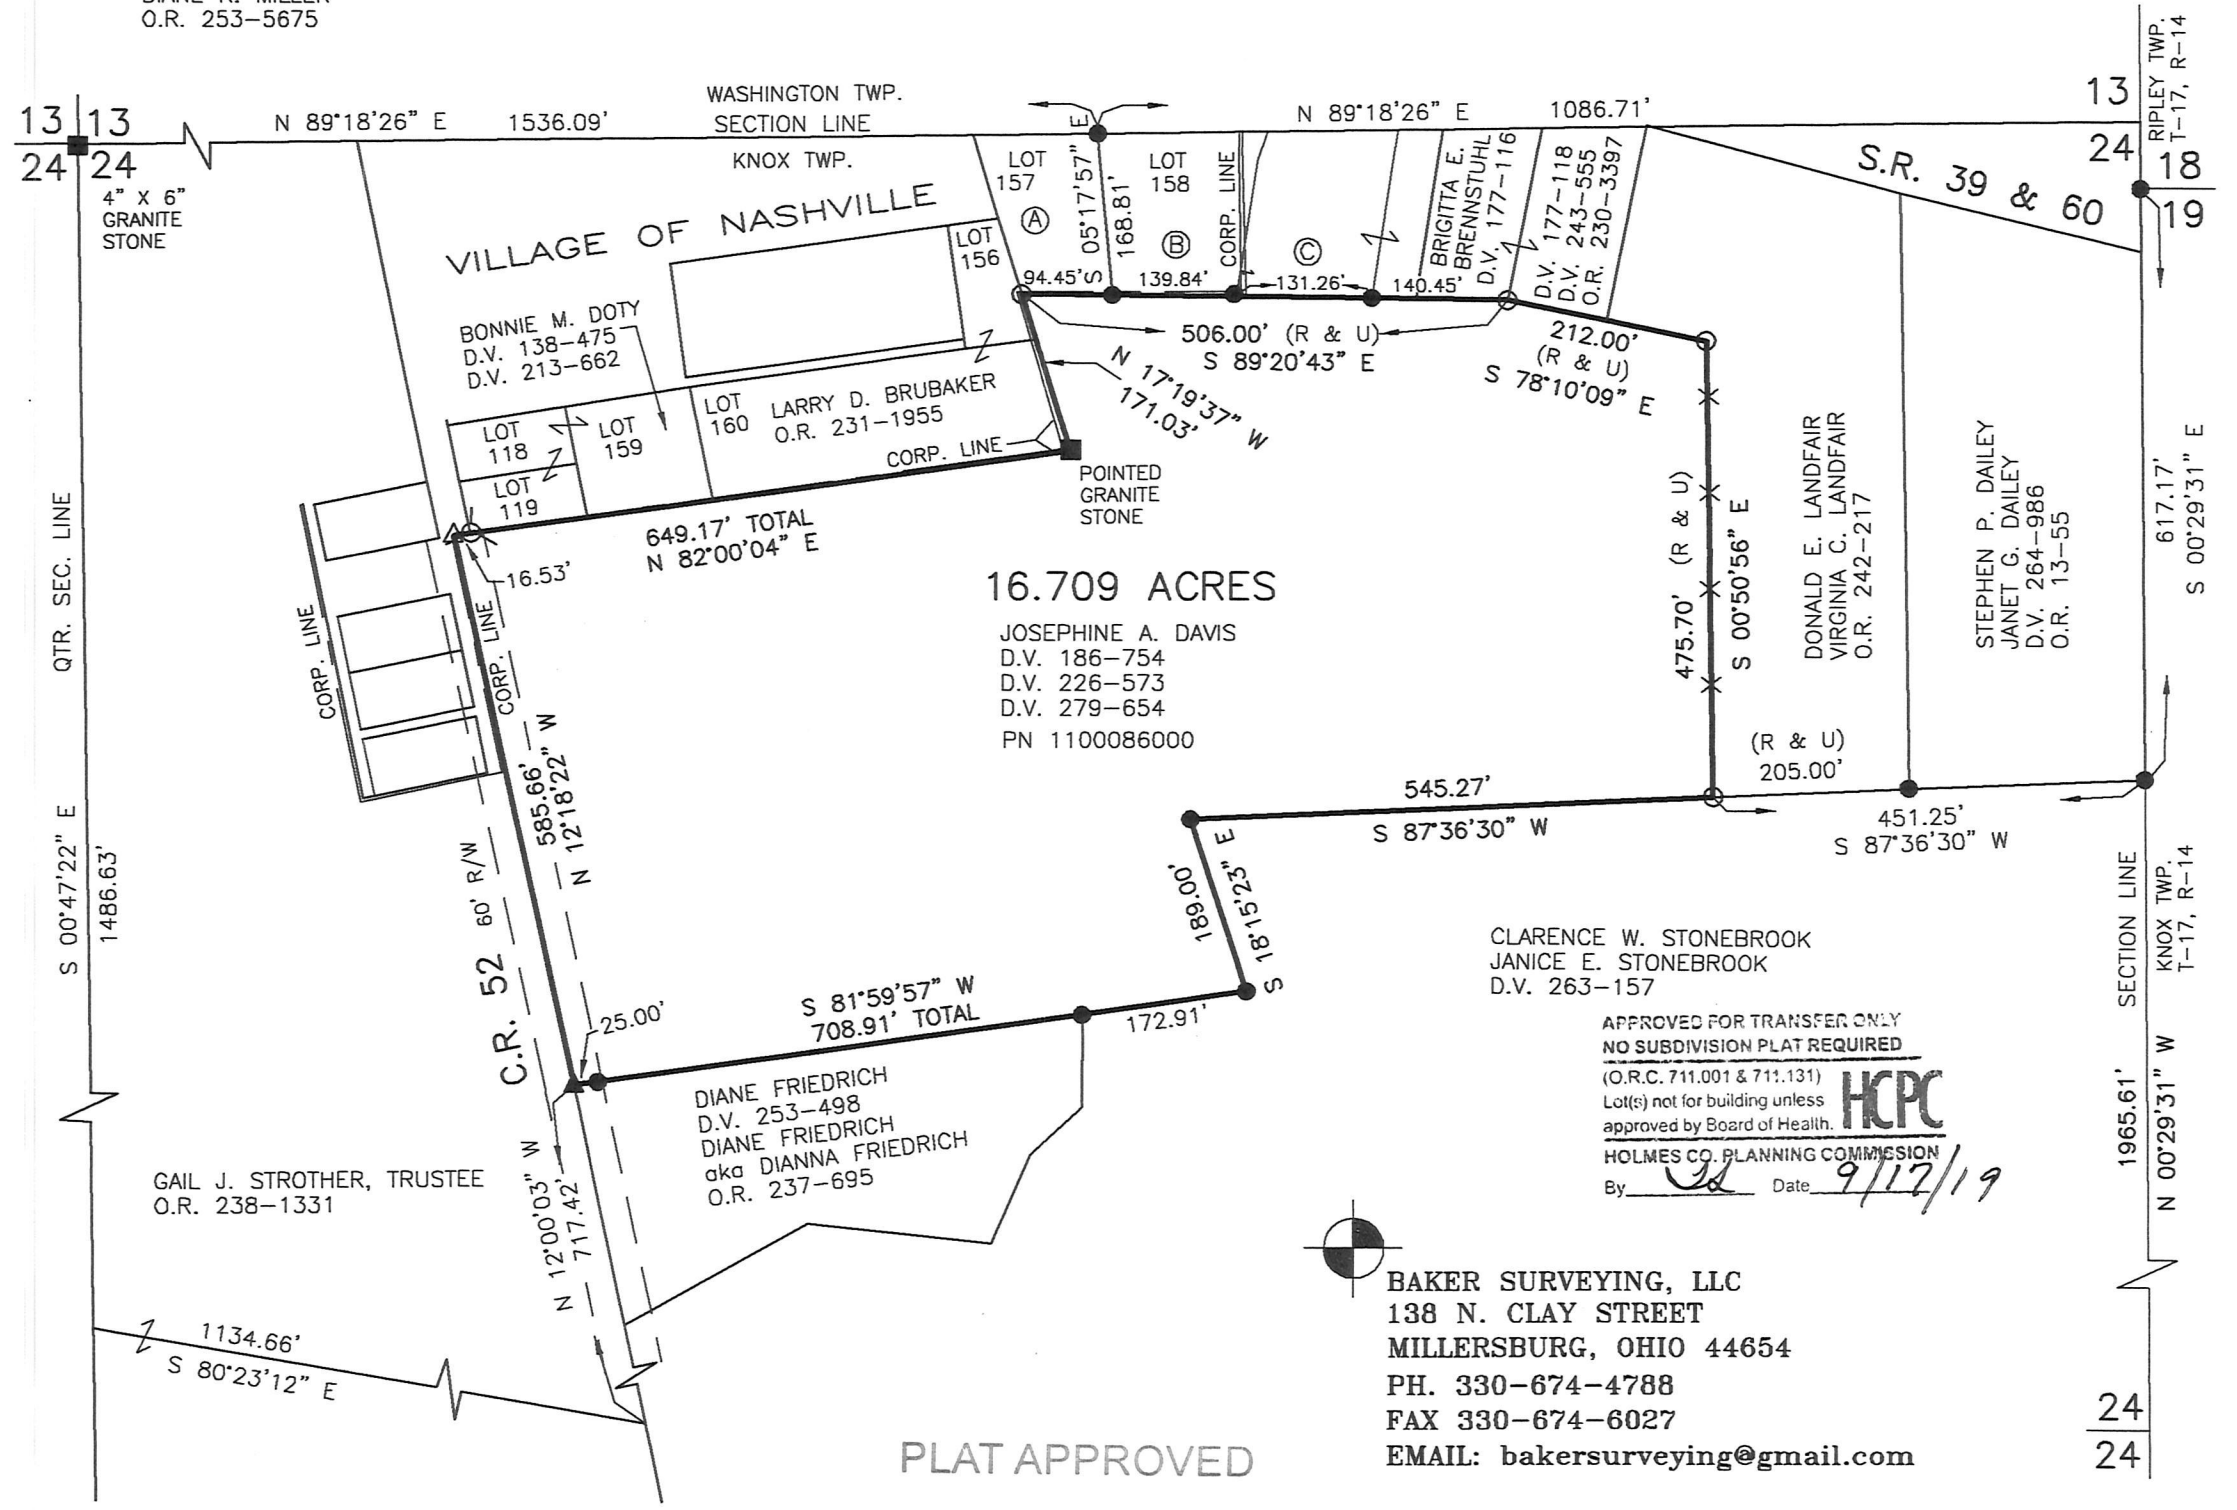

CLARENCE W. STONEBROOK
 JANICE E. STONEBROOK
 D.V. 263-157

APPROVED FOR TRANSFER ONLY
 NO SUBDIVISION PLAT REQUIRED
 (O.R.C. 711.001 & 711.131)
 Lot(s) not for building unless
 approved by Board of Health. **HCPC**

HOLMES CO. PLANNING COMMISSION
 By *[Signature]* Date *9/17/19*

BAKER SURVEYING, LLC
 138 N. CLAY STREET
 MILLERSBURG, OHIO 44654
 PH. 330-674-4788
 FAX 330-674-6027
 EMAIL: bakersurveying@gmail.com

PLAT APPROVED

9/13/2019 JP