

ORV 269.3935

0 200 400



SCALE: 1"=200'


- ▲ R.R. SPIKE FOUND
- 5/8" REBAR FOUND
UNLESS OTHERWISE NOTED
- 5/8" REBAR SET WITH I.D. CAP
I.D. CAP MARKED "BAKER 6938"

REFERENCES

- O.R. VOL. 197 PAGE 1971
- O.R. VOL. 242 PAGE 2153
- O.R. VOL. 267 PAGE 6788
- O.R. VOL. 263 PAGE 6188
- PLAT VOL. 19 PAGE 2884
- PLAT VOL. 19 PAGE 3007
- PLAT VOL. 19 PAGE 111
- PLAT VOL. 14 PAGE 314
- PLAT VOL. 13 PAGE 185
- BEARINGS FROM
PLAT VOL. 19 PAGE 2884

CLARK TOWNSHIP
S.E. QTR. SECTION 3
T-8 N; R-5 W
HOLMES COUNTY, OHIO

SURVEYED FOR: REUBEN TROYER

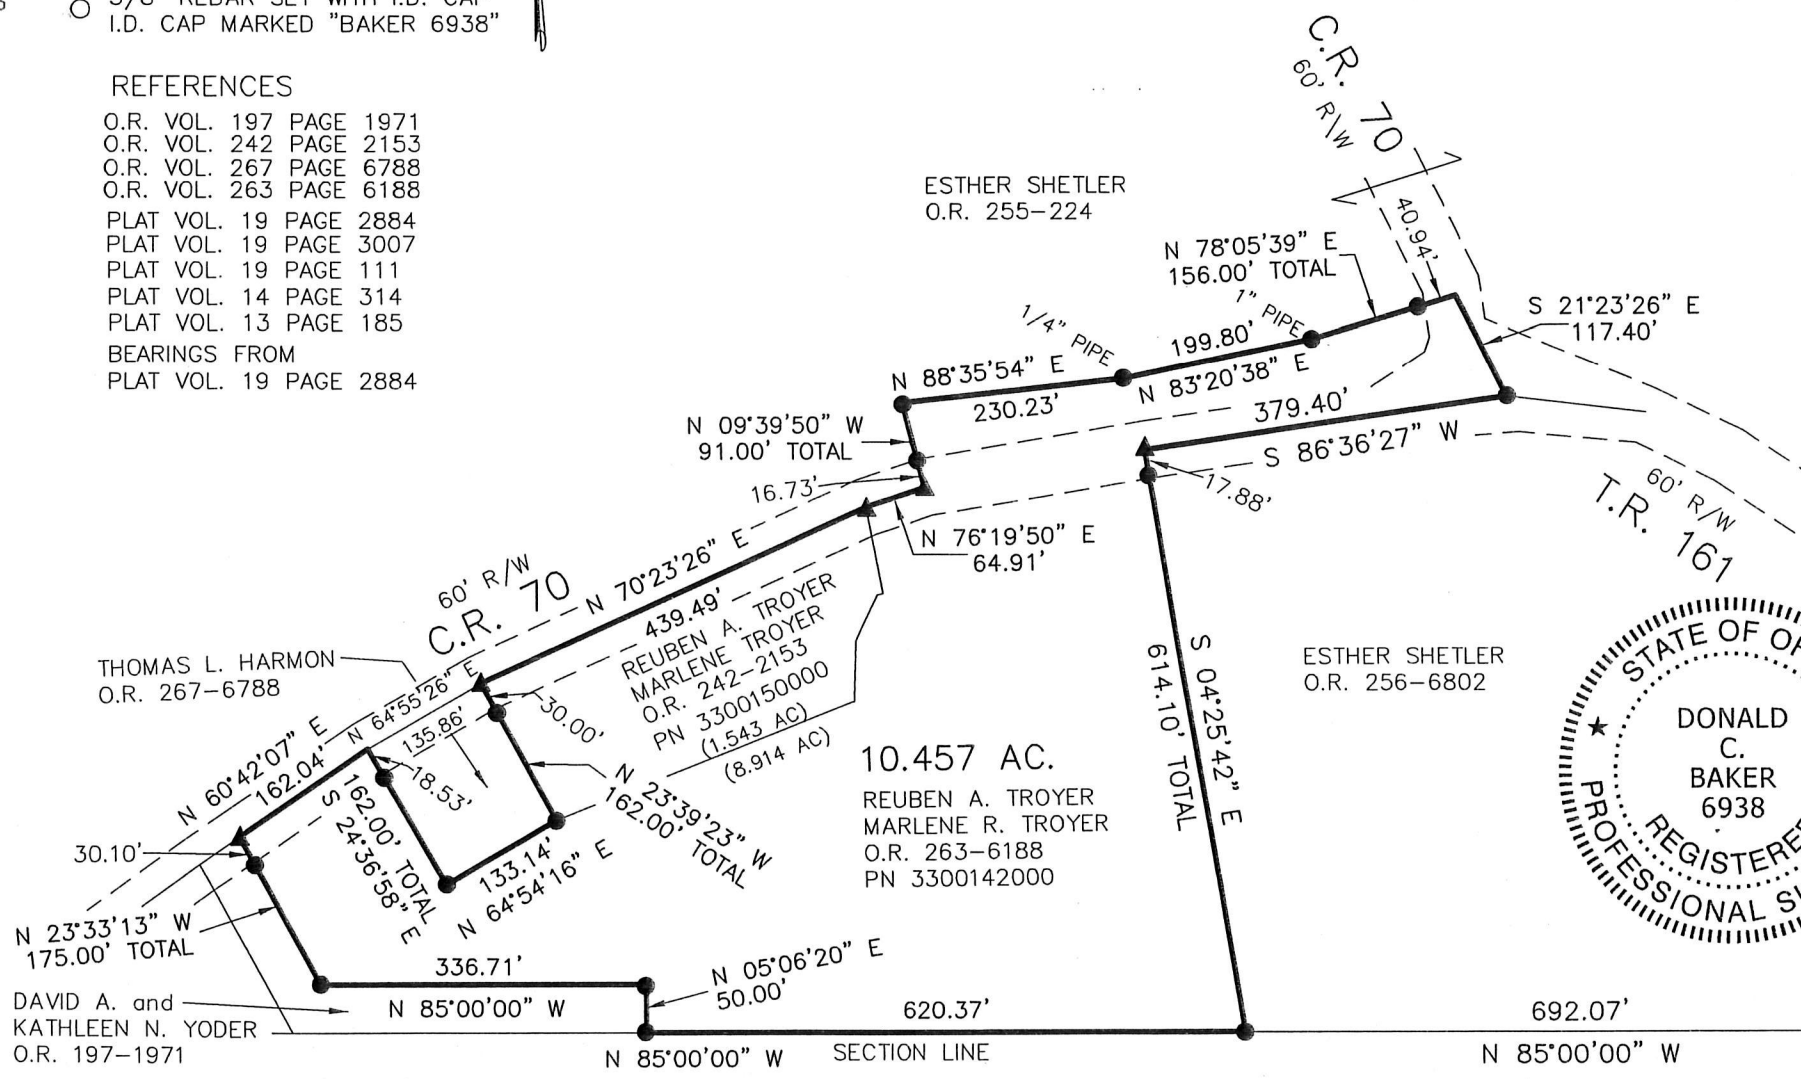

APPROVED FOR TRANSFER ONLY
NO SUBDIVISION PLAT REQUIRED

(O.R.C. 711.001 & 711.131)
Lot(s) not for building unless
approved by Board of Health.



HOLMES CO. PLANNING COMMISSION
By [Signature] Date 9/24/19


PLAT APPROVED

9/23/2019 JP

I CERTIFY THIS SURVEY TO BE CORRECT
TO THE BEST OF MY KNOWLEDGE.

[Signature]

DONALD C. BAKER P.S. 6938
DATE: JUNE 26, 2019
FILE NAME: WORK4\S-335-19

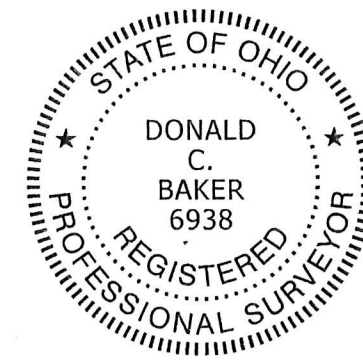

BAKER SURVEYING, LLC
138 N. CLAY STREET
MILLERSBURG, OHIO 44654
PH. 330-674-4788
FAX 330-674-6027

3 2
8 9