


CLARK TOWNSHIP
 N.E. QTR. SECTION 18
 N.W. QTR. SECTION 19
 T-8 N; R-5 W
 HOLMES COUNTY, OHIO

SURVEYED FOR: MIKE YODER

REFERENCES

O.R. VOL. 114 PAGE 856
 O.R. VOL. 130 PAGE 880
 PLAT VOL. 18 PAGE 303
 SURVEY RECORD 4 PAGE 276
 BEARINGS FROM PLAT VOL. 18 PAGE 303

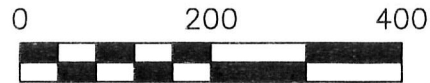

SCALE: 1"=200'

- STONE FOUND
- 5/8" REBAR FOUND UNLESS OTHERWISE NOTED
- 5/8" REBAR SET WITH I.D. CAP I.D. CAP MARKED "BAKER 6938"



201900004853

B: 19 P: 3892

FILED FOR RECORD IN
 HOLMES COUNTY, OH
 ANITA HALL, COUNTY RECORDER
 10/22/2019 03:02 PM
 SMALL PLAT . 40.00
 PAGES: 1

DRV 269 PG 5254

PLAT APPROVED

10/4/2019 58



EMANUEL R. BARKMAN
 MIRIAM BARKMAN
 O.R. 130-880

I CERTIFY THIS SURVEY TO BE CORRECT
 TO THE BEST OF MY KNOWLEDGE.

Donald C. Baker

DONALD C. BAKER P.S. 6938

DATE: AUGUST 29, 2019

KES


FILE NAME: WORK6\S-392-19\MLD-CNK



DONALD C. BAKER SURVEYING
 138 N. CLAY STREET
 MILLERSBURG, OHIO 44654

PH 330-674-4788

FAX 330-674-6027

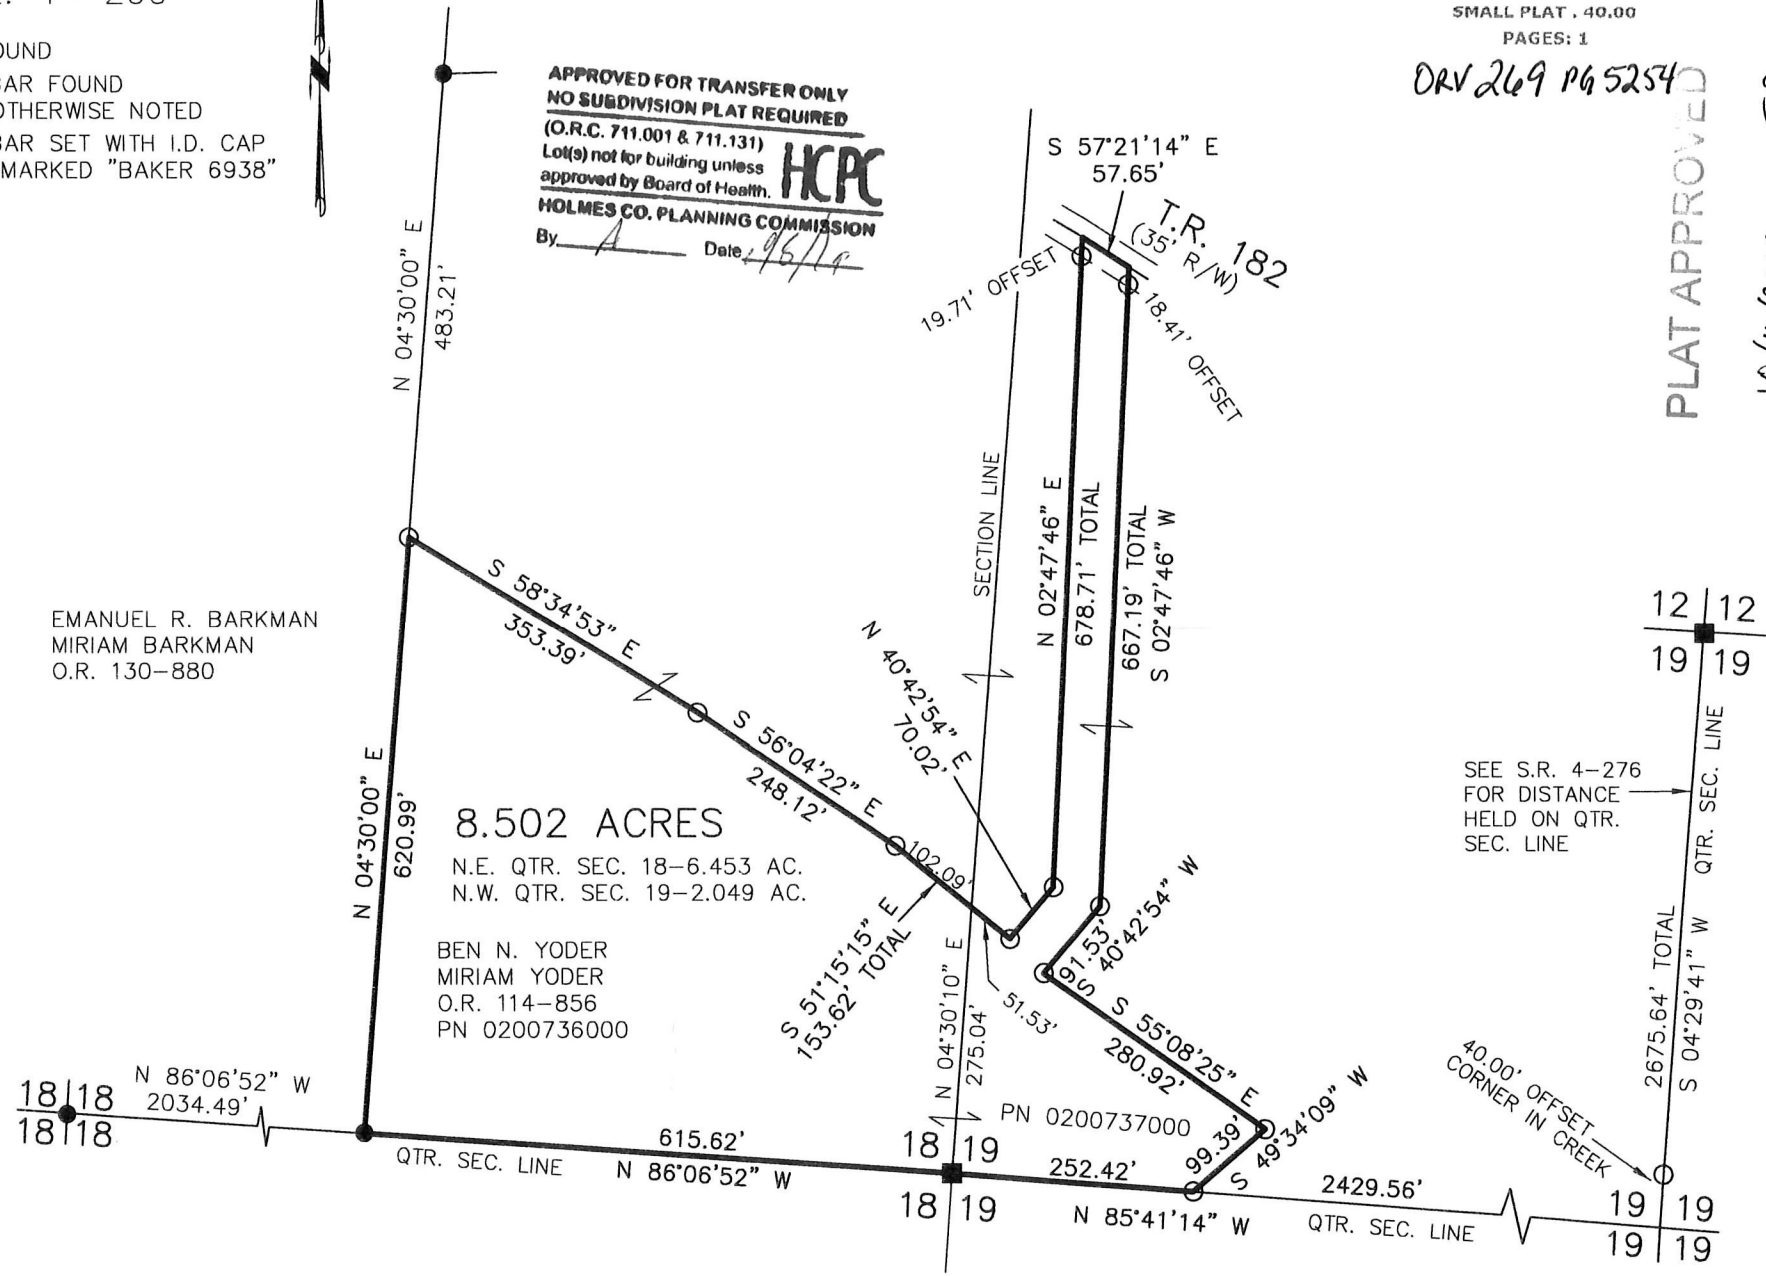

SEE S.R. 4-276
 FOR DISTANCE
 HELD ON QTR.
 SEC. LINE

12 | 12
 19 | 19

QTR. SEC. LINE

2675.64' TOTAL
 S 04°29'41" W

19 | 19
 19 | 19