

WASHINGTON TOWNSHIP  
S.E. QTR. SECTION 30  
T-20 N; R-15 W  
HOLMES COUNTY, OHIO

0 200 400



SCALE: 1"=200'

- 1/2" PIPE FOUND UNLESS OTHERWISE NOTED
- △ R.R. SPIKE SET
- MAG NAIL SET
- 5/8" REBAR SET WITH I.D. CAP I.D. CAP MARKED "BAKER 6938"

SURVEYED FOR: LINDSAY ALDRICH

REFERENCES

- DEED VOL. 148 PAGE 61
- DEED VOL. 148 PAGE 57
- PLAT VOL. 19 PAGE 649
- PLAT VOL. 19 PAGE 507
- PLAT VOL. 3 PAGE 57


BEARINGS FROM OHIO STATE  
PLANE COORDINATE SYSTEM,  
NORTH ZONE, N.A.D. 83

PLAT APPROVED

10/17/2019 JP

201900005018  
B: 19 P: 3902  
FILED FOR RECORD IN  
HOLMES COUNTY, OH  
ANITA HALL, COUNTY RECORDER  
10/31/2019 09:36 AM  
SMALL PLAT . 40.00  
PAGES: 1

ORV 269 PG 6028

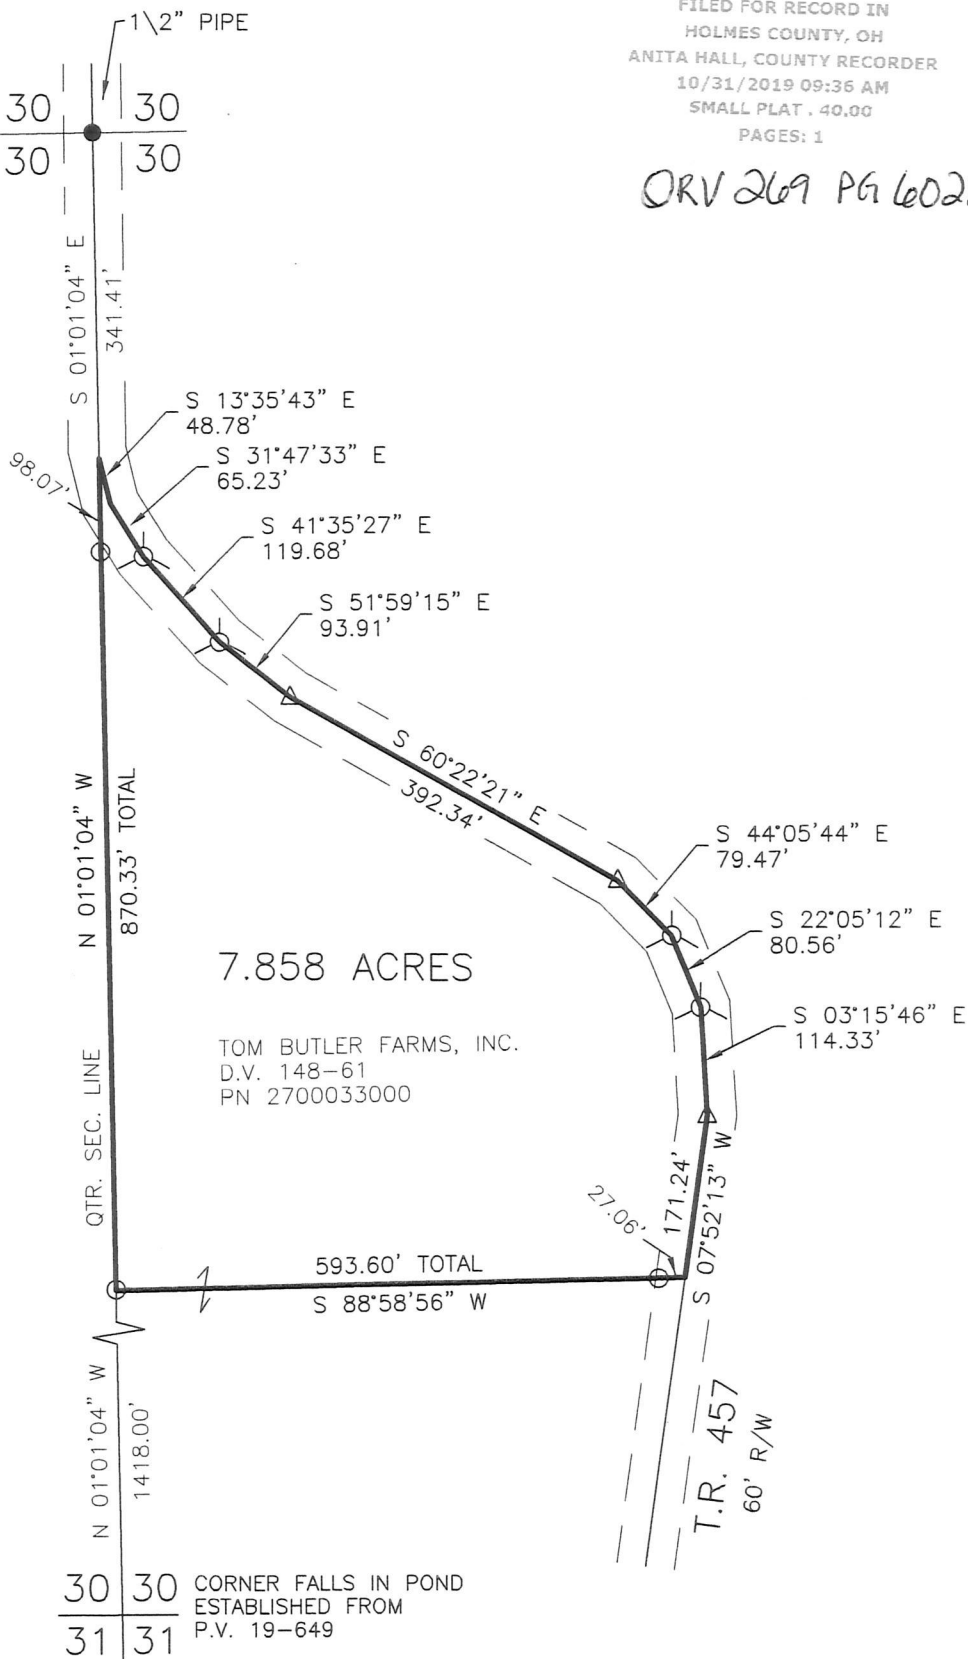

APPROVED FOR TRANSFER ONLY  
NO SUBDIVISION PLAT REQUIRED

(O.R.C. 711.001 & 711.131)

Lot(s) not for building purposes

approved by Board of Health.



HOLMES CO. PLANNING COMMISSION

By AG Date 10/18/19



I CERTIFY THIS SURVEY TO BE CORRECT  
TO THE BEST OF MY KNOWLEDGE.

AG  
AARON L. GERBER P.S. 8379

DATE: SEPTEMBER 24, 2019

ALG

FILE NAME: G:\WORKS\18-518-19\MLD



BAKER SURVEYING, LLC  
138 N. CLAY STREET  
MILLERSBURG, OHIO 44654  
PH. 330-674-4788  
FAX 330-674-6027  
EMAIL: bakersurveying@gmail.com