


CLARK TOWNSHIP
 N.E. QTR. SECTION 7
 N.W. QTR. SECTION 8
 T-8 N; R-5 W
 HOLMES COUNTY, OHIO

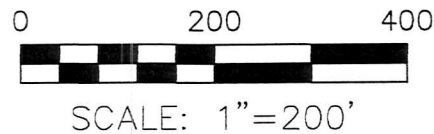




5/8" REBAR FOUND
 UNLESS OTHERWISE NOTED

SURVEYED FOR: REUBEN TROYER

CLARK TOWNSHIP SUBDIVISION NO. 3
 LOT 1 (P. 19-3763)
 LENTCO, LLC
 O.R. 268-2467

201900005161
 B: 19 P: 3911
 FILED FOR RECORD IN
 HOLMES COUNTY, OH
 ANITA HALL, COUNTY RECORDER
 11/07/2019 10:01 AM
 SMALL PLAT . 40.00
 PAGES: 1

ORV 269 PG 6783

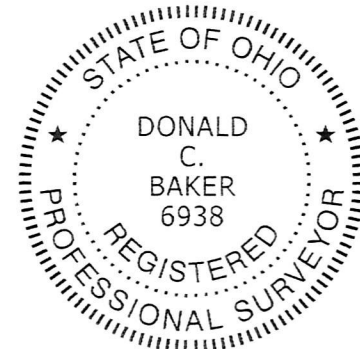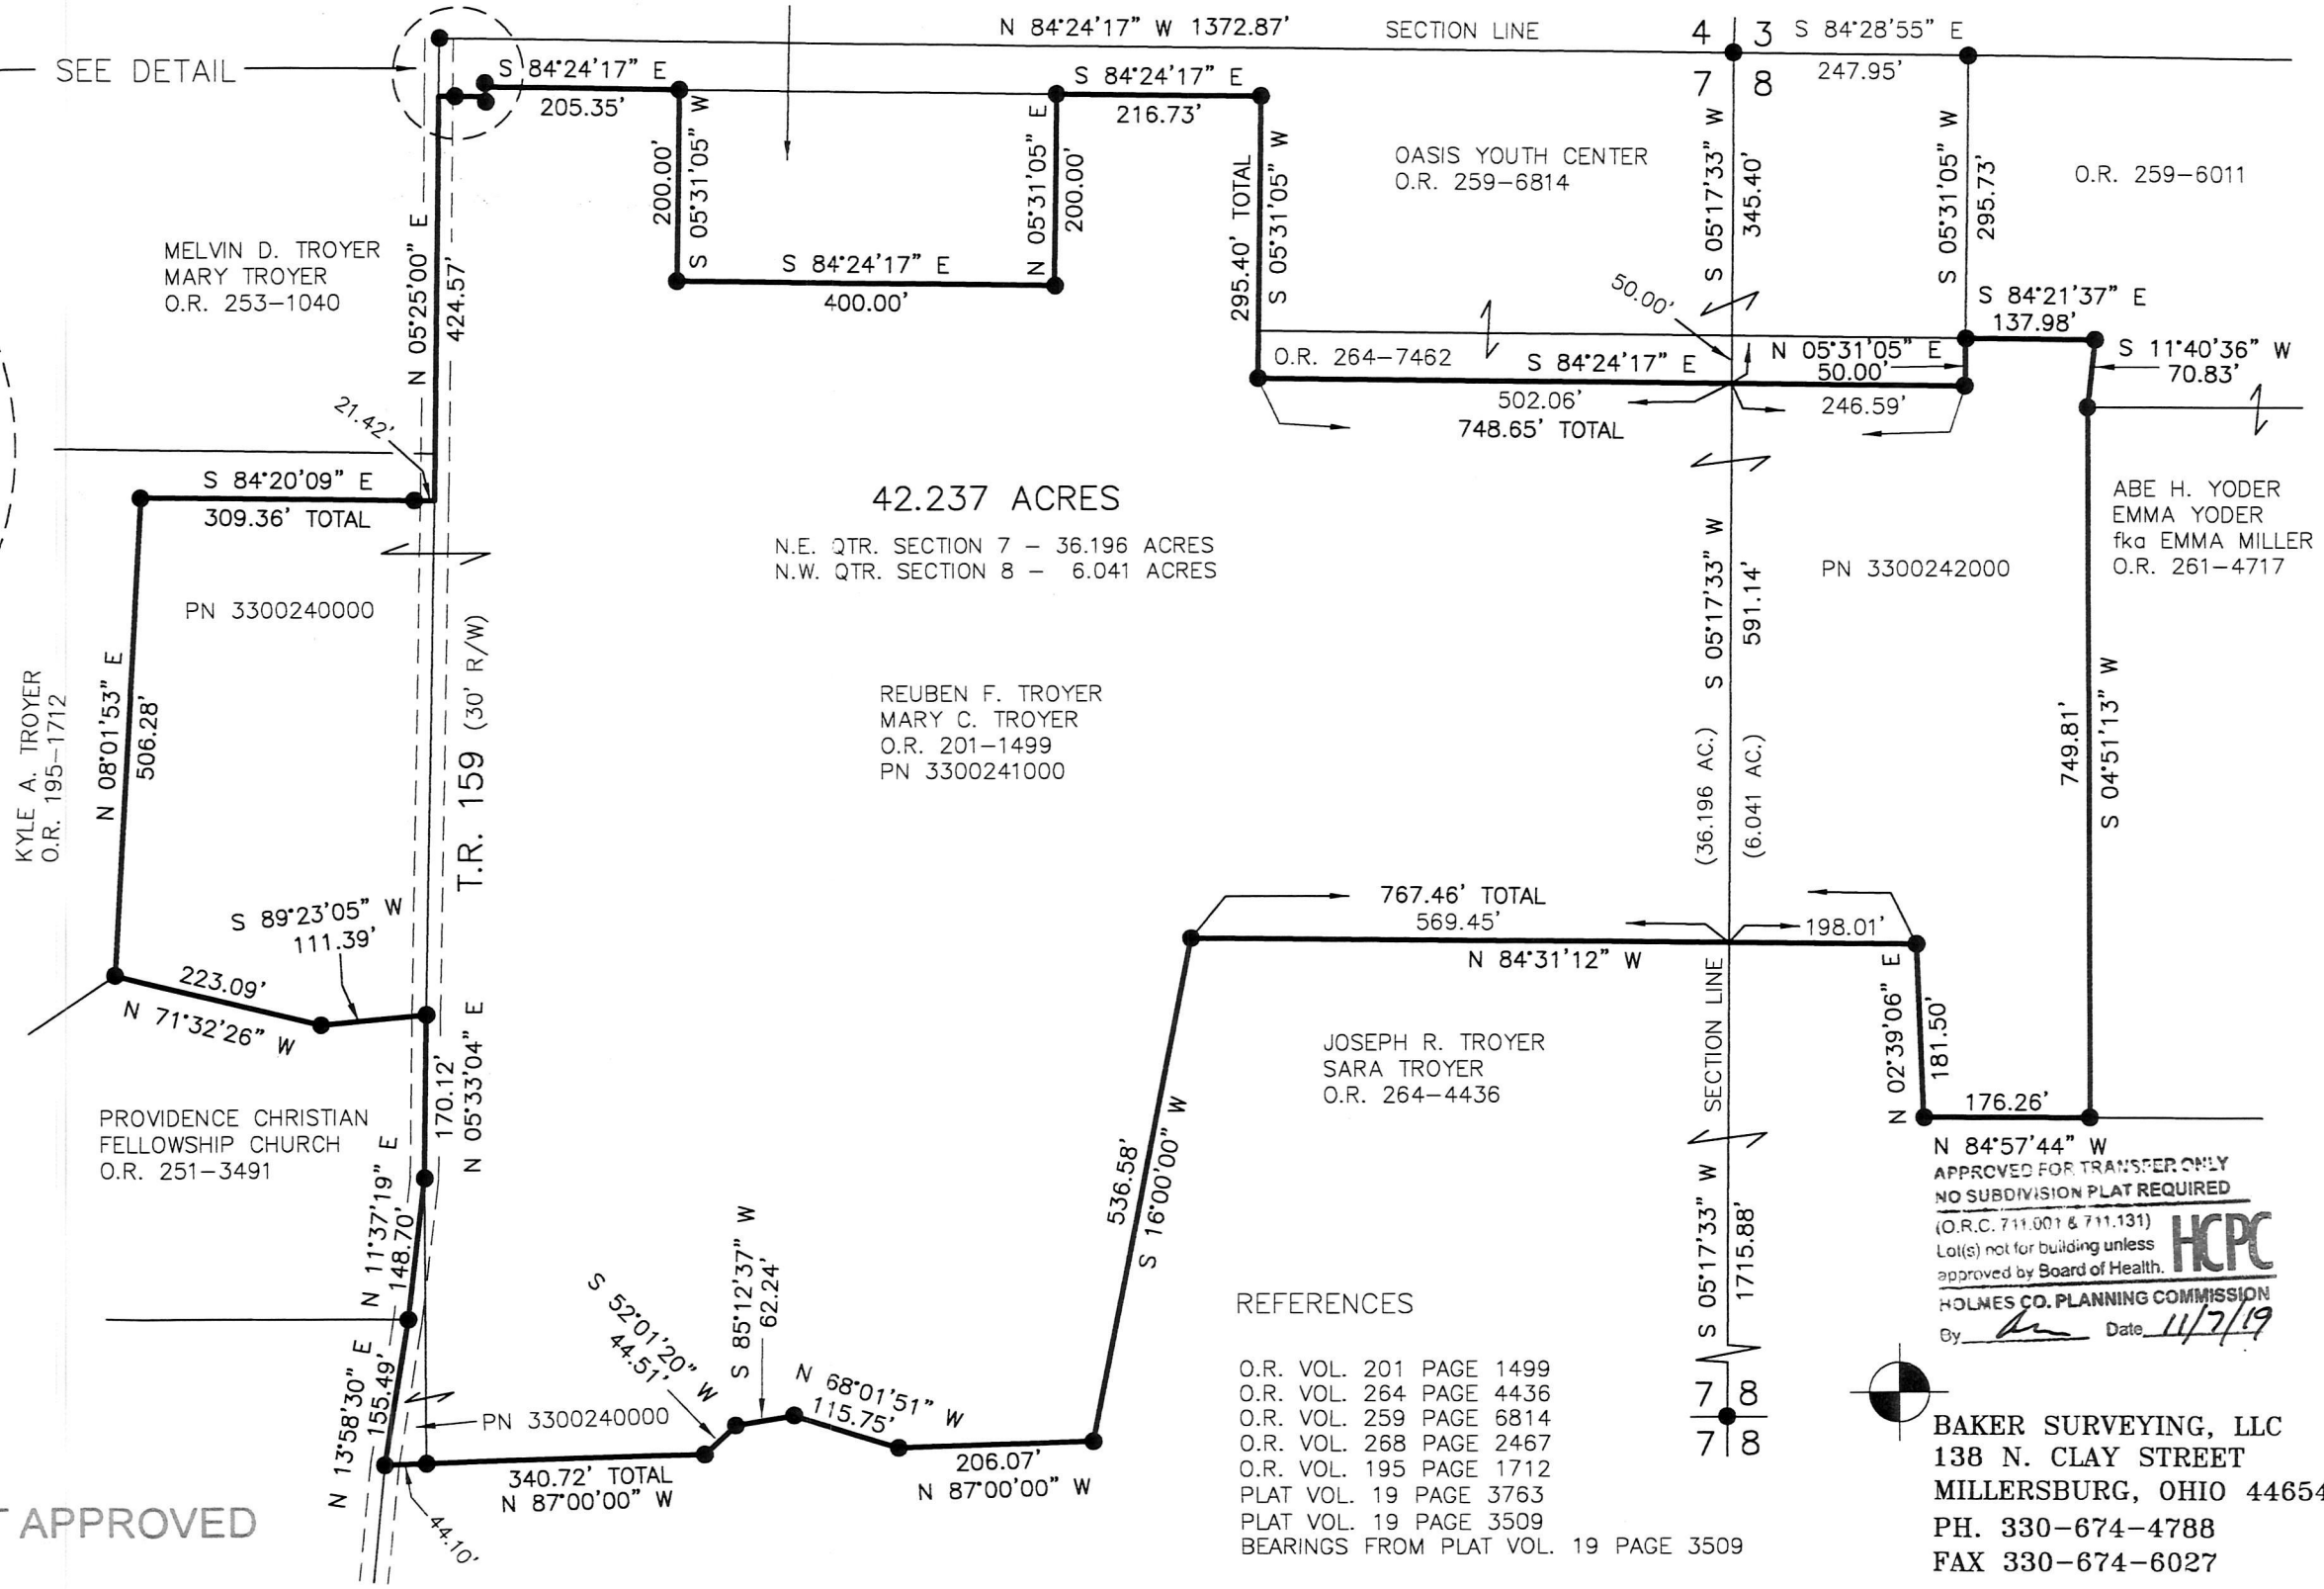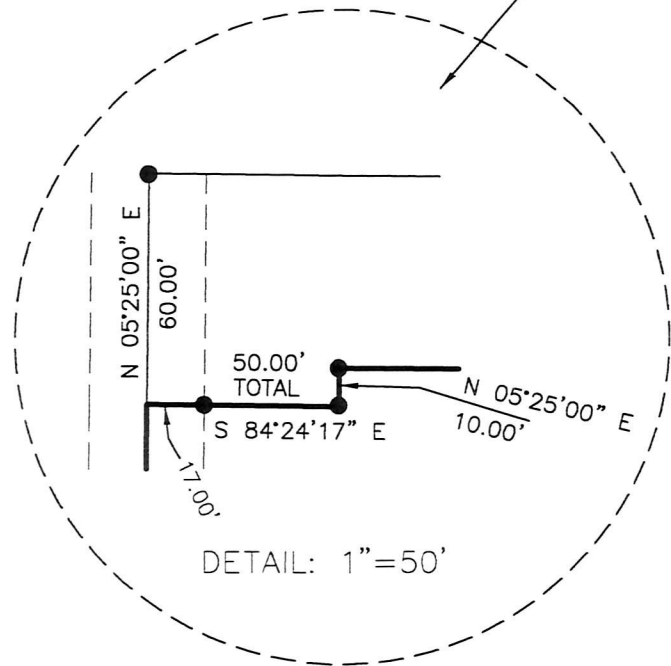

I CERTIFY THIS SURVEY TO BE CORRECT
 TO THE BEST OF MY KNOWLEDGE.

[Signature]

DONALD C. BAKER P.S. 6938
 DATE: OCTOBER 10, 2019
 KES
 FILE NAME: 600006XS-451-19\MLD-CNK

PLAT APPROVED

10/31/2019 JP

