


ORV 269 pg 7025

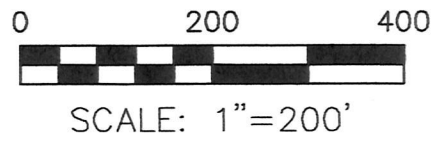


- STONE FOUND
- P.K. NAIL FOUND
- ▲ R.R. SPIKE FOUND
- 5/8" REBAR FOUND UNLESS OTHERWISE NOTED
- 5/8" REBAR SET WITH I.D. CAP I.D. CAP MARKED "BAKER 6938"

BERLIN TOWNSHIP
 3RD. QTR., LOT 17
 T-9 N; R-5 W
 HOLMES COUNTY, OHIO

SURVEYED FOR: ATLEE MILLER

REFERENCES

- DEED VOL. 240 PAGE 24
- O.R. VOL. 181 PAGE 321
- O.R. VOL. 267 PAGE 2083
- O.R. VOL. 145 PAGE 333
- PLAT VOL. 18 PAGE 554
- PLAT VOL. 5 PAGE 16
- PLAT VOL. 10 PAGE 770
- PLAT VOL. 2 PAGE 397
- BEARINGS FROM PLAT VOL. 2 PAGE 397

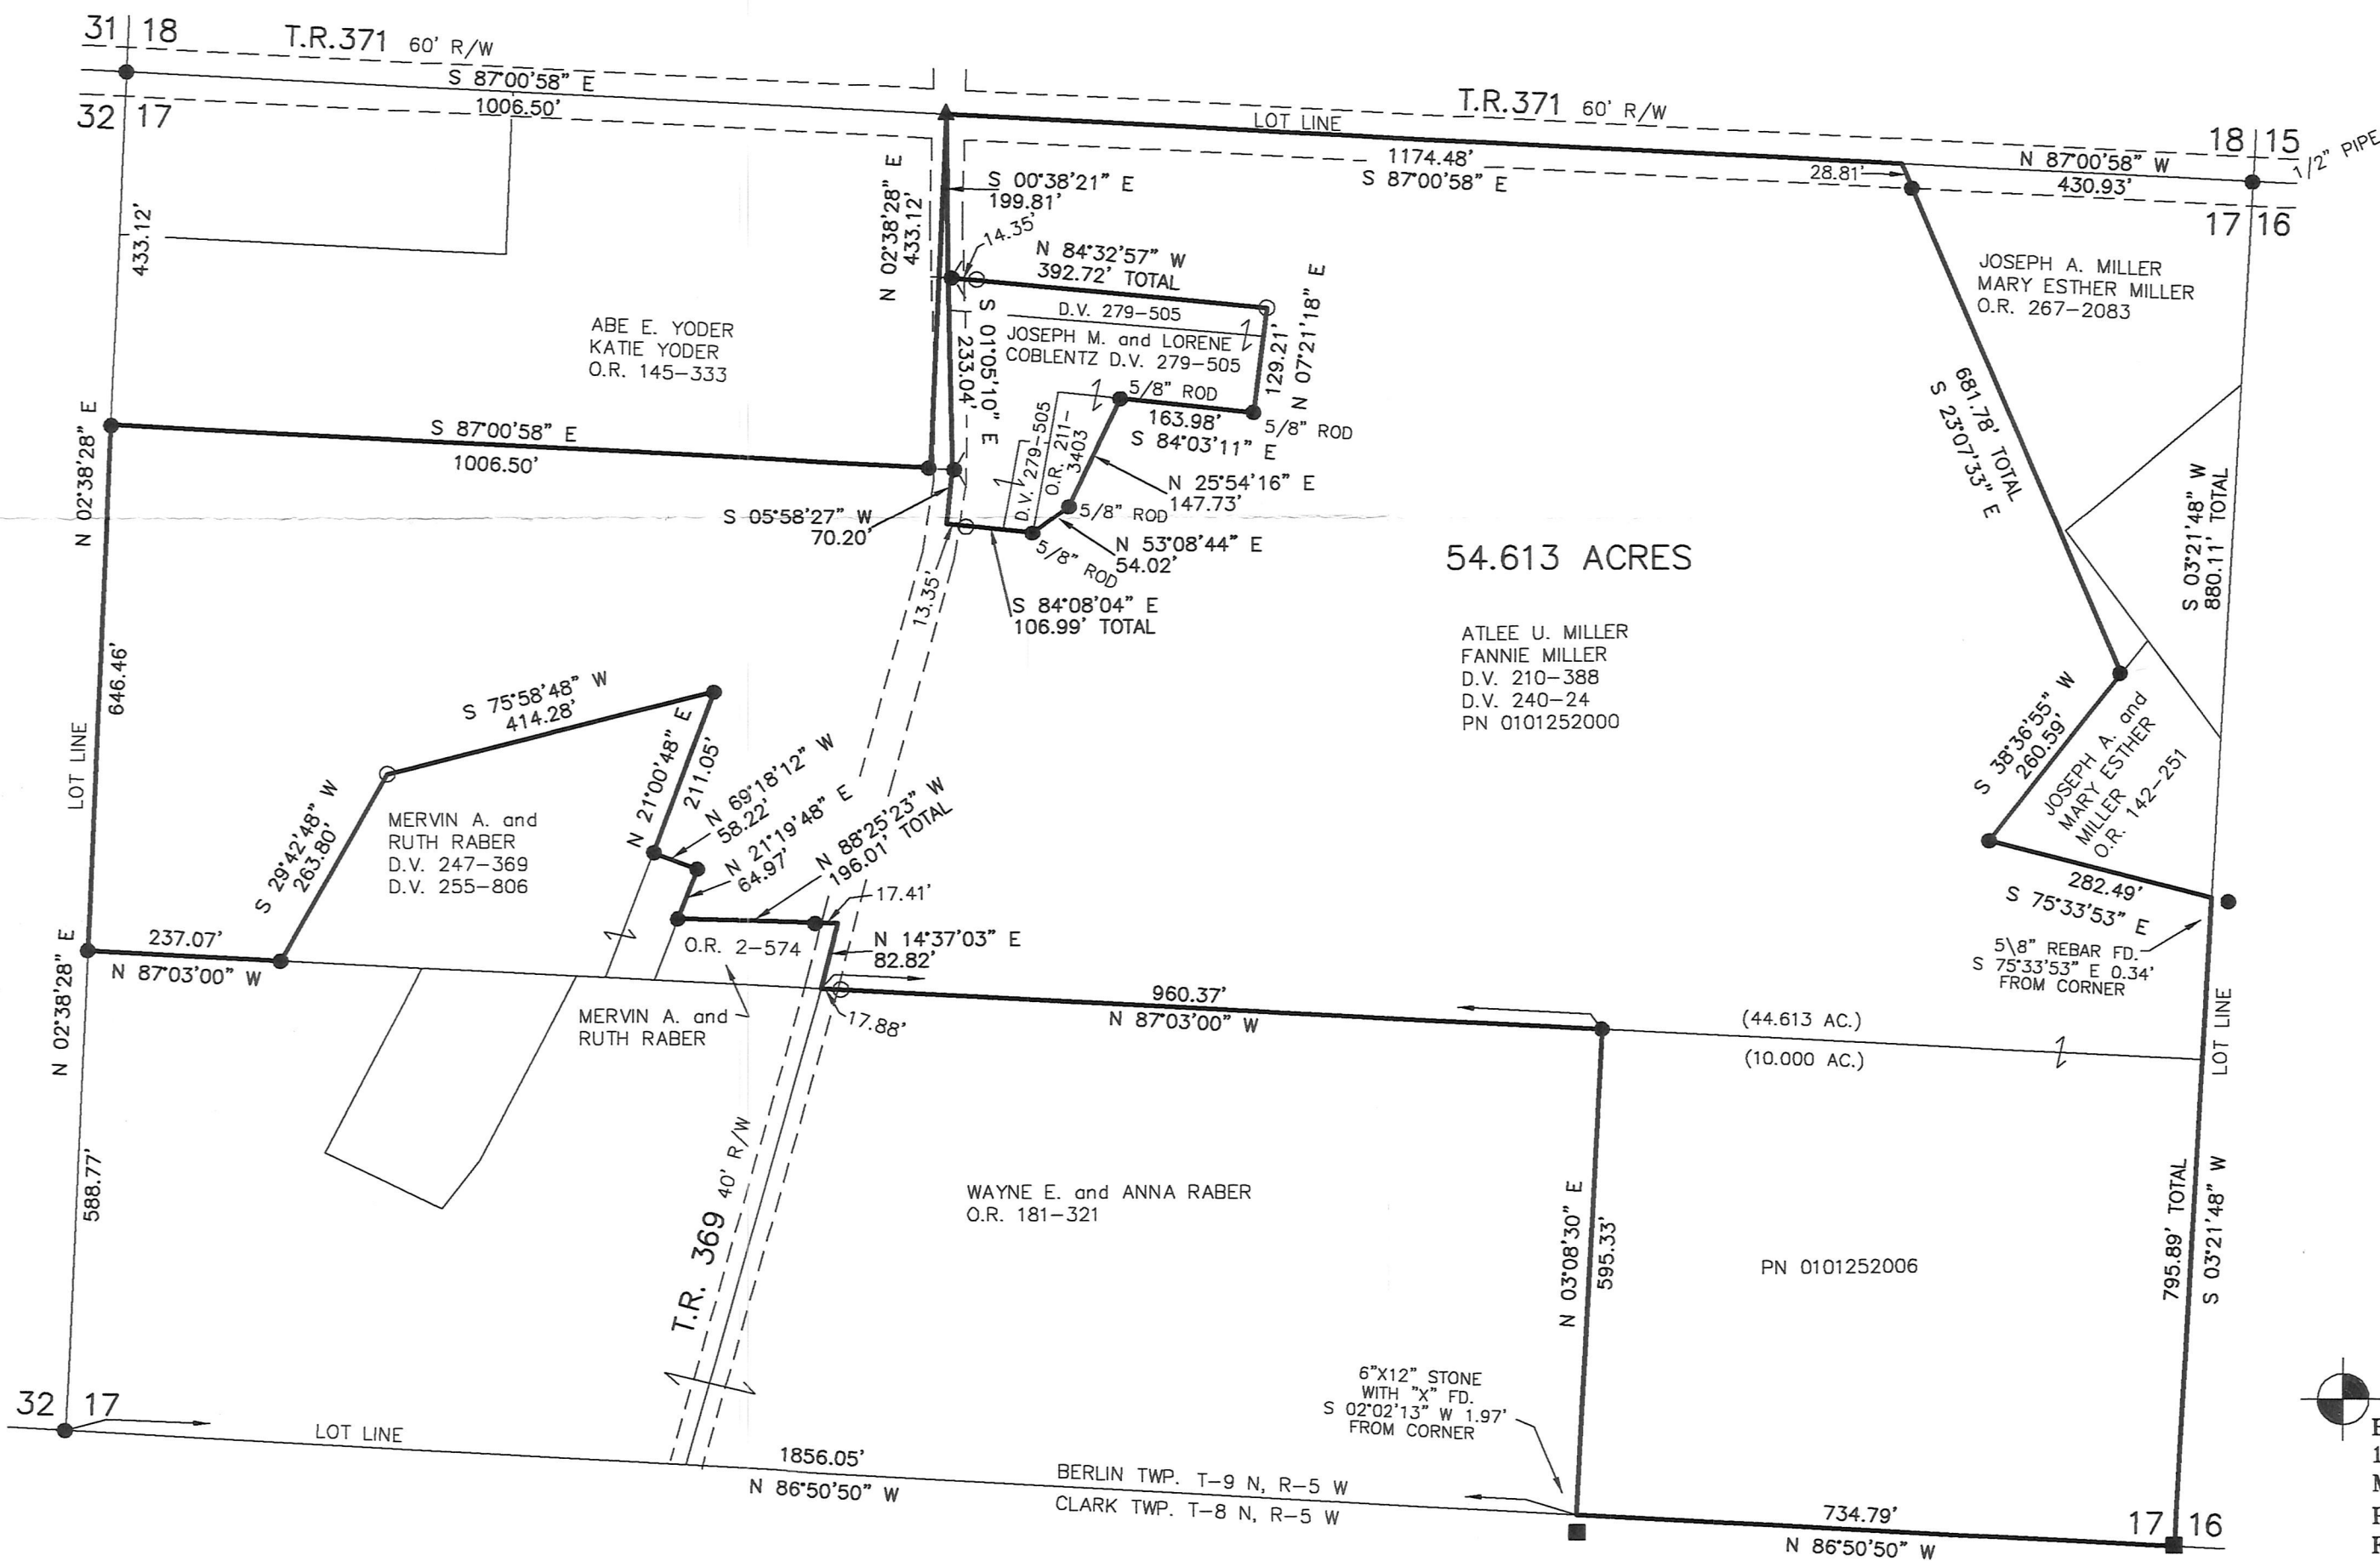

I CERTIFY THIS SURVEY TO BE CORRECT TO THE BEST OF MY KNOWLEDGE.

Donald C. Baker
 DONALD C. BAKER P.S. 6938
 DATE: JULY 1, 2019
 KES\SBC
 FILE NAME: WORK6\S-210-19\DCB

BAKER SURVEYING, LLC
 138 N. CLAY STREET
 MILLERSBURG, OHIO 44654
 PH. 330-674-4788
 FAX 330-674-6027

APPROVED FOR TRANSFER ONLY
 NO SUBDIVISION PLAT REQUIRED
 (O.R.C. 711.001 & 711.131)
 Lot(s) not for building unless approved by Board of Health.
 HCP
 HOLMES CO. PLANNING COMMISSION
 By: *[Signature]* Date: 9/18/19

PLAT APPROVED
 9/17/2019