


SALT CREEK TOWNSHIP
 S.W. QTR. SECTION 35
 T-15 N; R-12 W
 HOLMES COUNTY, OHIO

SURVEYED FOR: DAVID KEIM

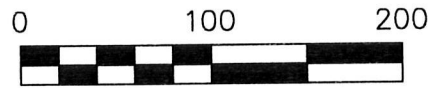

SCALE: 1"=100'


- 5/8" REBAR FOUND UNLESS OTHERWISE NOTED
- 5/8" REBAR SET WITH I.D. CAP I.D. CAP MARKED "BAKER 6938"



I CERTIFY THIS SURVEY TO BE CORRECT TO THE BEST OF MY KNOWLEDGE.

Donald C. Baker
 DONALD C. BAKER P.S. 6938

DATE: SEPTEMBER 3, 2019
 KES\CES
 FILE NAME: WORK6\S-471-19\MLD

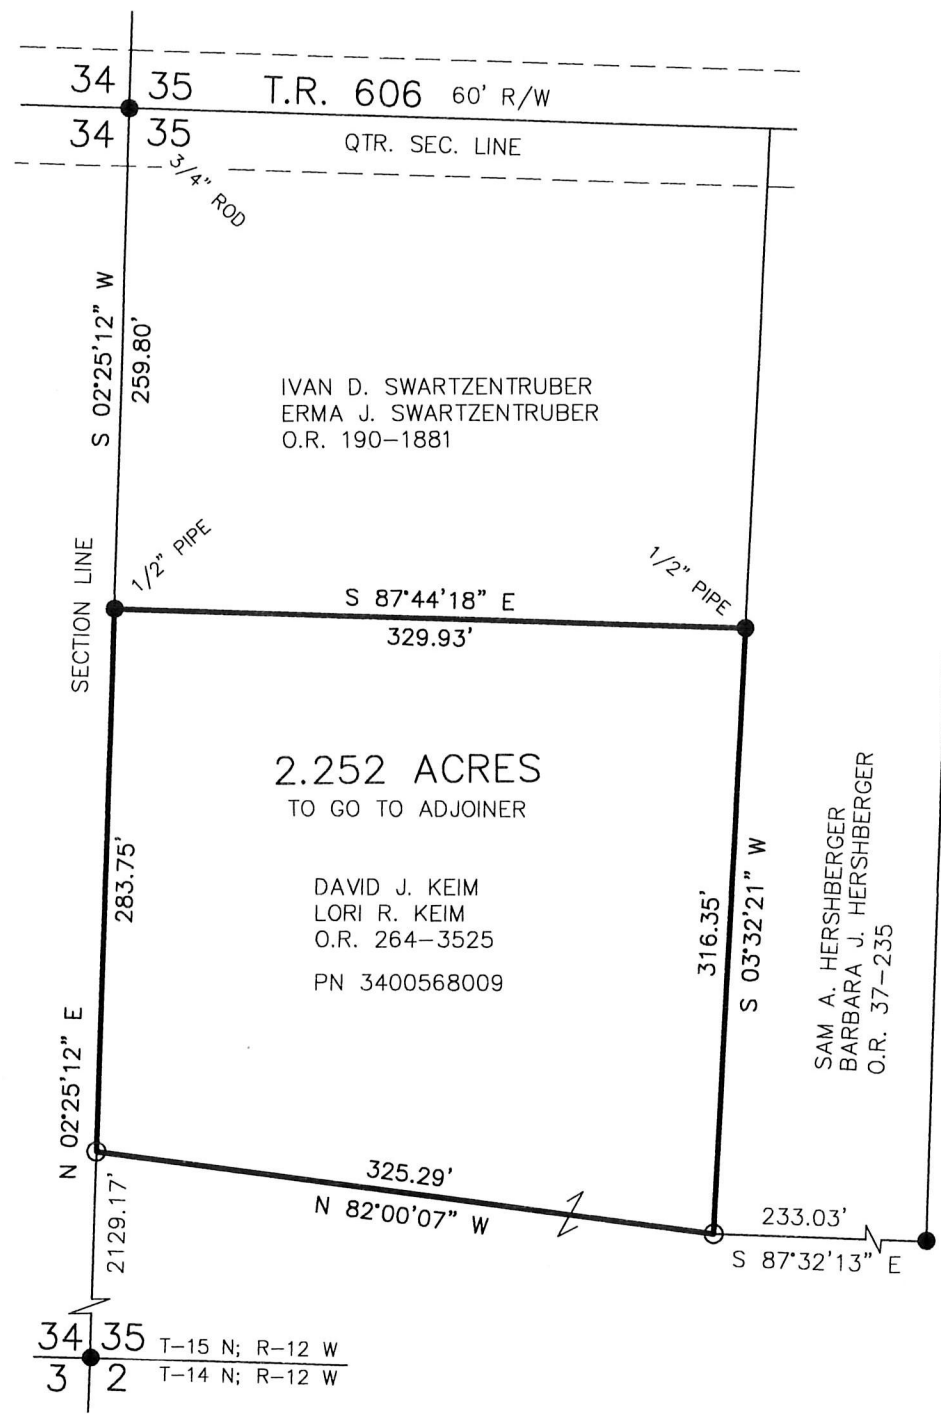

201900005285
 B: 19 P: 3921
 FILED FOR RECORD IN
 HOLMES COUNTY, OH
 ANITA HALL, COUNTY RECORDER
 11/14/2019 03:42 PM
 SMALL PLAT, 40.00
 PAGES: 1

ORV 269 PG 7364

APPROVED FOR TRANSFER ONLY
 NO SUBMISSION PLAT REQUIRED
 (O.R.C. 711.001 & 711.131)
 Lot(s) not for building unless
 approved by Board of Health.
HCP
 HOLMES CO. PLANNING COMMISSION
 By: *[Signature]* Date: 10/3/19

PLAT APPROVED
 10/3/2019 JP

REFERENCES
 O.R. VOL. 37 PAGE 235
 O.R. VOL. 190 PAGE 1881
 PLAT VOL. 19 PAGE 3500
 BEARINGS FROM PLAT VOL. 19 PAGE 3500

BAKER SURVEYING, LLC
 138 N. CLAY STREET
 MILLERSBURG, OHIO 44654
 PH. 330-674-4788
 FAX 330-674-6027

