

201900005355

B: 19 P: 3926

FILED FOR RECORD IN
HOLMES COUNTY, OH
ANITA HALL, COUNTY RECORDER

11/18/2019 02:14 PM
SMALL PLAT . 40.00

PAGES: 1

ORV 270 PG 185, 191

BERLIN TOWNSHIP
1ST. QTR., LOT 15
T-9 N; R-6 W
HOLMES COUNTY, OHIO

REFERENCES

DEED VOL. 273 PAGE 859
O.R. VOL. 183 PAGE 2245
O.R. VOL. 268 PAGE 6154
PLAT VOL. 19 PAGE 3822
BEARINGS FROM PLAT VOL. 19 PAGE 3822

SURVEYED FOR: DANIEL SCHLABACH

0 200 400



SCALE: 1"=200'

- 5/8" REBAR FOUND
UNLESS OTHERWISE NOTED
- 5/8" REBAR SET WITH I.D. CAP
I.D. CAP MARKED "BAKER 6938"

APPROVED FOR TRANSFER ONLY
NO SUBDIVISION PLAT REQUIRED



(O.R.C. 711.001 & 711.131)

Lot(s) not for building unless
approved by Board of Health.



HOLMES CO. PLANNING COMMISSION

By Date 10/13/19

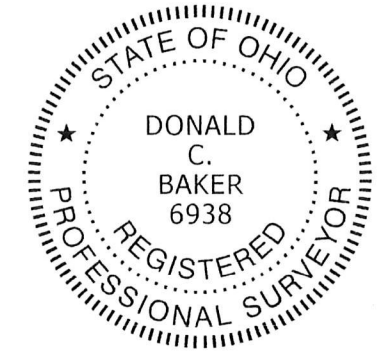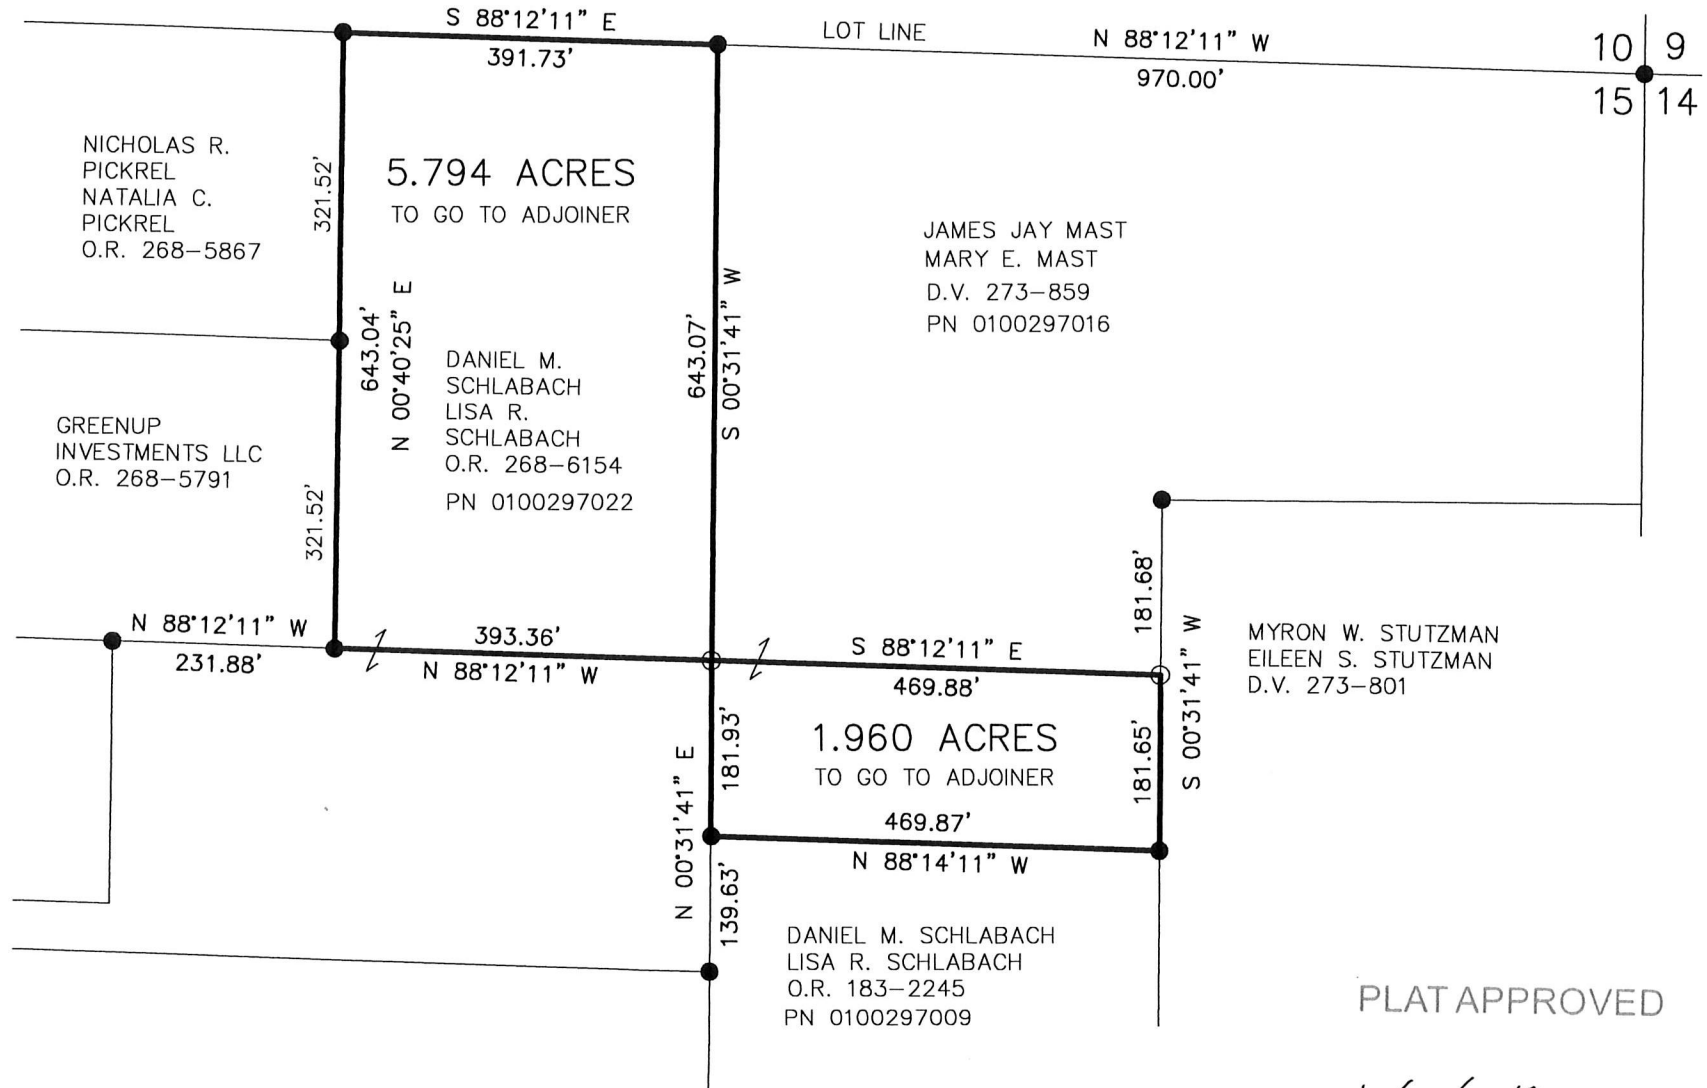

I CERTIFY THIS SURVEY TO BE CORRECT
TO THE BEST OF MY KNOWLEDGE.


Donald C. Baker

DONALD C. BAKER P.S. 6938

DATE: AUGUST 13, 2019

FDB\VJD

FILE NAME: WORK6\S-439-19\MLD

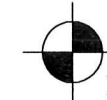

DONALD C. BAKER SURVEYING
138 N. CLAY STREET
MILLERSBURG, OHIO 44654
PH. 330-674-4788
FAX 330-674-6027

PLAT APPROVED

10/17/2019 TD

