


BERLIN TOWNSHIP  
 S.W. QTR. SECTION 8  
 T-9 N; R-6 W  
 HOLMES COUNTY, OHIO

SURVEYED FOR: ATLEE SOMMERS

REFERENCES

O.R. VOL. 169 PAGE 2769  
 O.R. VOL. 169 PAGE 2772  
 PLAT VOL. 18 PAGE 884  
 BEARINGS FROM PLAT VOL. 18 PAGE 884

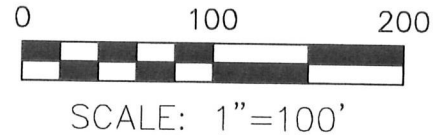

- ▲ R.R. SPIKE FOUND
- 5/8" REBAR FOUND  
UNLESS OTHERWISE NOTED
- 5/8" REBAR SET WITH I.D. CAP  
I.D. CAP MARKED "BAKER 6938"

APPROVED FOR TRANSFER ONLY  
 NO SUBDIVISION PLAT REQUIRED

(O.R.C. 711.001 & 711.131)  
 Lot(s) not for building unless  
 approved by Board of Health.




HOLMES CO. PLANNING COMMISSION

By A Date 11/7/19

201900005398  
 B: 19 P: 3929  
 FILED FOR RECORD IN  
 HOLMES COUNTY, OH  
 ANITA HALL, COUNTY RECORDER  
 11/20/2019 01:17 PM  
 SMALL PLAT . 40.00  
 PAGES: 1

ORV 270 PG 433, 435

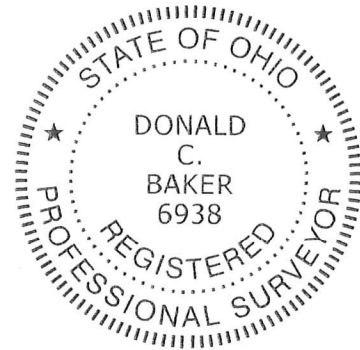


I CERTIFY THIS SURVEY TO BE CORRECT  
 TO THE BEST OF MY KNOWLEDGE.

*Donald C. Baker*  
 DONALD C. BAKER P.S. 6938

DATE: OCTOBER 1, 2019  
 FDB\TAB  
 FILE NAME: WORK6\S-520-19\MLD



BAKER SURVEYING, LLC  
 138 N. CLAY STREET  
 MILLERSBURG, OHIO 44654  
 PH. 330-674-4788  
 FAX 330-674-6027

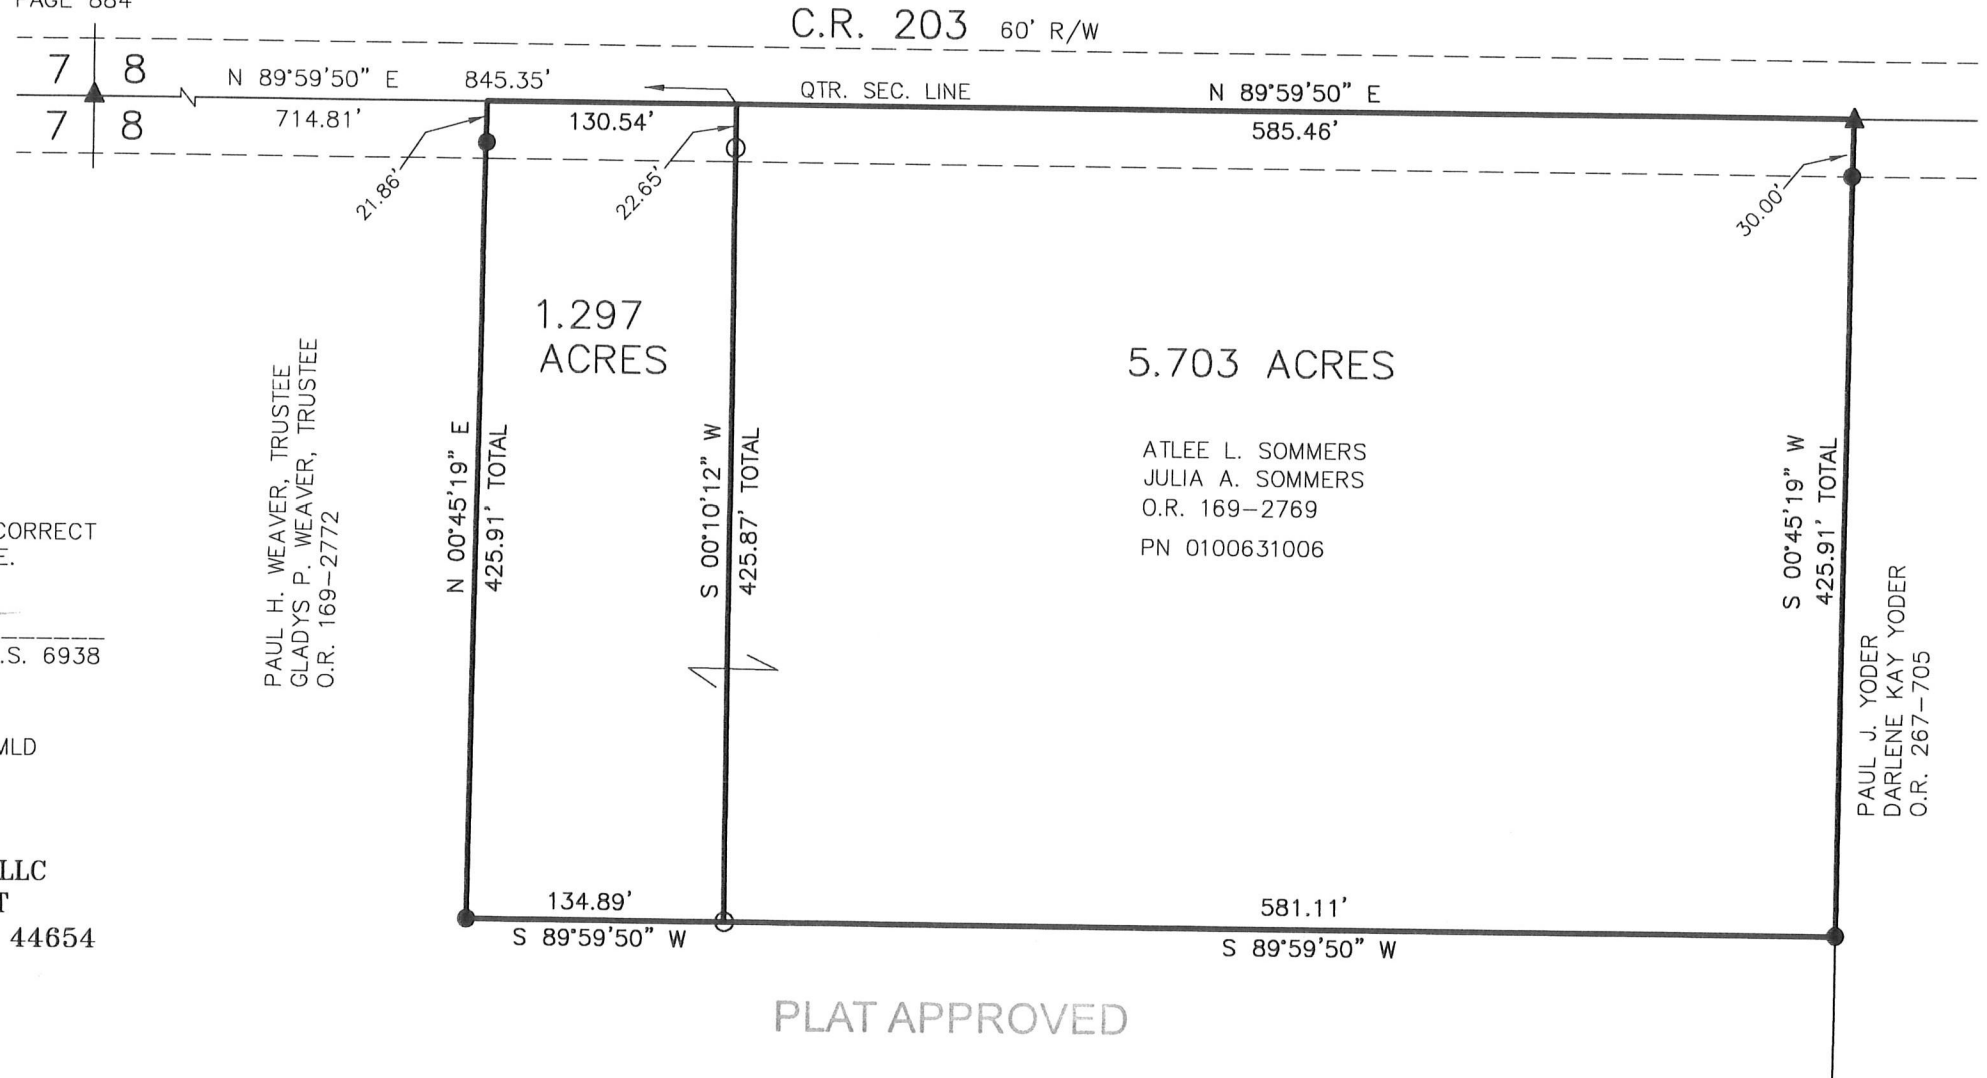

PLAT APPROVED

11/6/2019 JP