


BERLIN TOWNSHIP
 3RD. QTR., LOT 19
 T-9 N; R-5 W
 HOLMES COUNTY, OHIO

SURVEYED FOR: ALBERT YODER

REFERENCES

DEED VOL. 282 PAGE 69
 DEED VOL. 282 PAGE 71
 DEED VOL. 229 PAGE 65
 O.R. VOL. 1 PAGE 179
 PLAT VOL. 12 PAGE 54
 PLAT VOL. 10 PAGE 71

BEARINGS FROM OHIO STATE PLANE
 COORDINATE SYSTEM, NORTH ZONE,
 N.A.D. 83

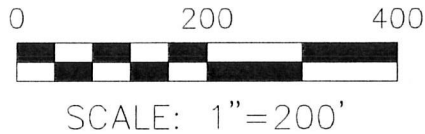


- STONE FOUND
- 1/2" PIPE FOUND
UNLESS OTHERWISE NOTED
- △ R.R. SPIKE SET
- 5/8" REBAR SET WITH I.D. CAP
I.D. CAP MARKED "BAKER 6938"



201900005478
 B: 19 P: 3937
 FILED FOR RECORD IN
 HOLMES COUNTY, OH
 ANITA HALL, COUNTY RECORDER
 11/25/2019 11:36 AM
 SMALL PLAT . 40.00
 PAGES: 1

ORV 270 PG 742

APPROVED FOR TRANSFER ONLY
 NO SUBDIVISION PLAT REQUIRED
 (O.R.C. 711.001 & 711.131)
 Lot(s) not for building unless
 approved by Board of Health.
 HOLMES CO. PLANNING COMMISSION
 By A Date 11/14/19

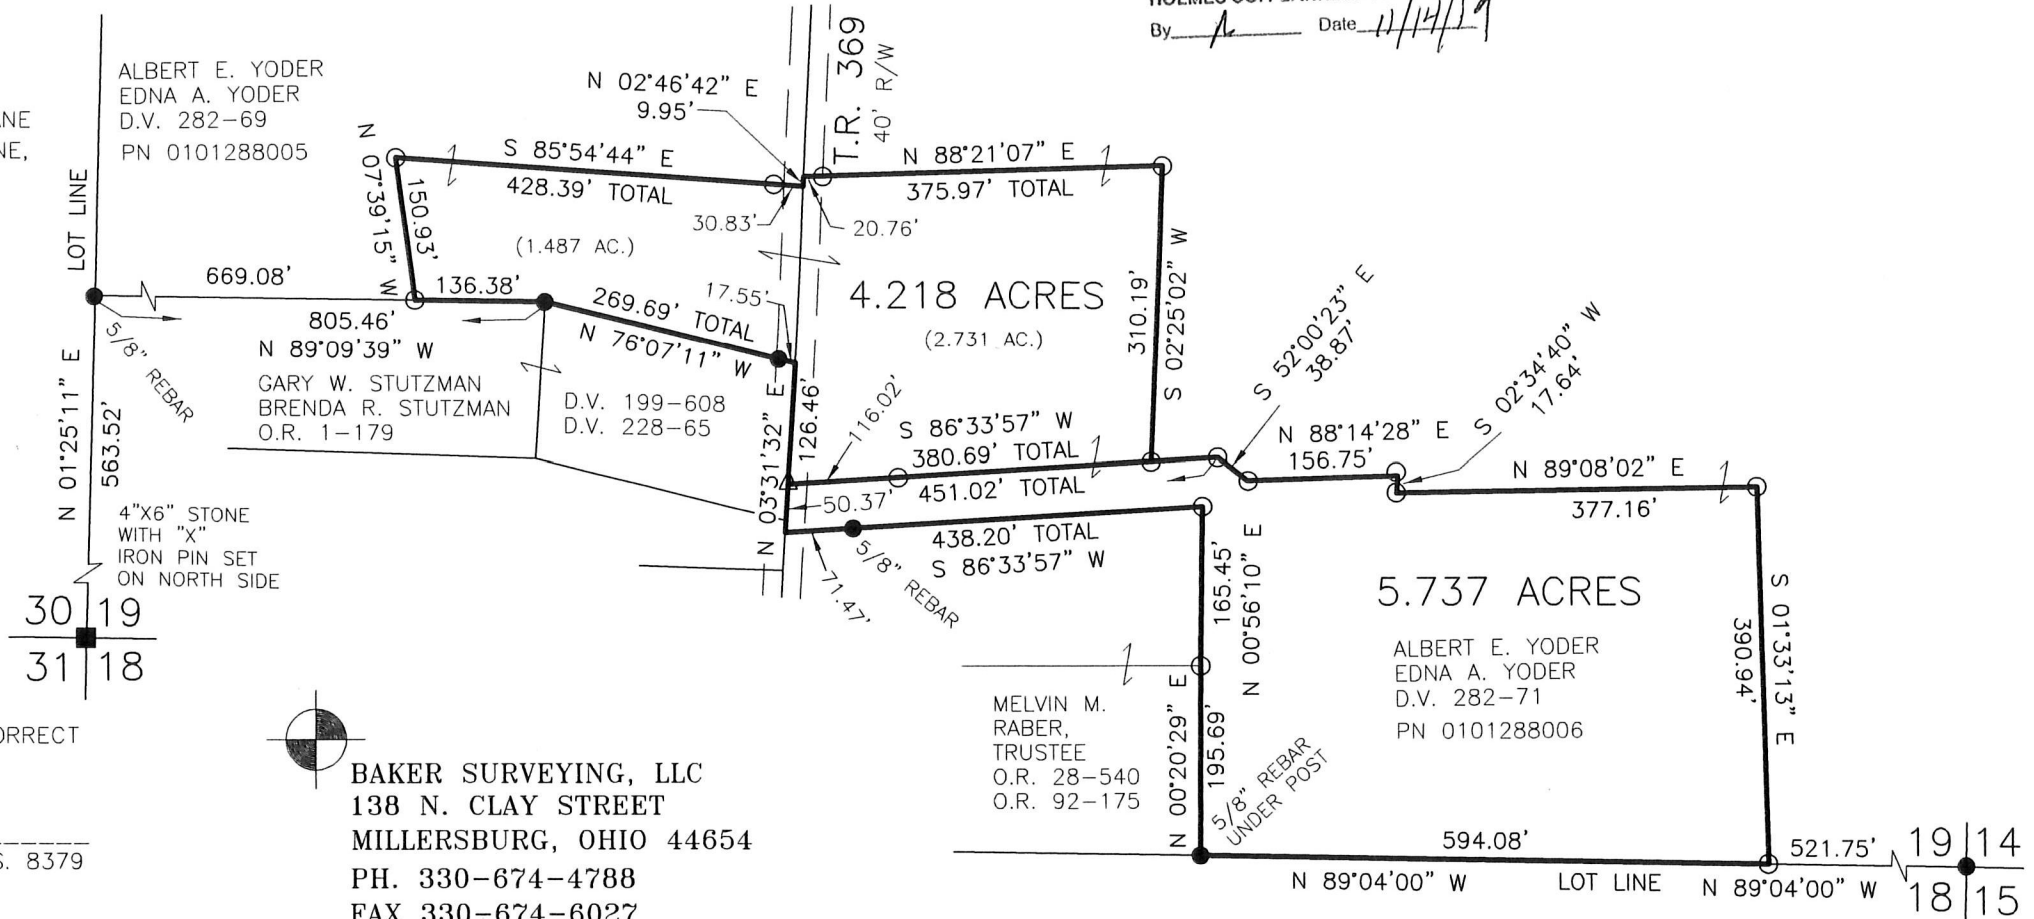

I CERTIFY THIS SURVEY TO BE CORRECT
 TO THE BEST OF MY KNOWLEDGE.

A

AARON L. GERBER P.S. 8379

DATE: OCTOBER 23, 2019

ALG\CES

FILE NAME: 157\WORKS\S-585-19\ALG-MLD

96211208



BAKER SURVEYING, LLC
 138 N. CLAY STREET
 MILLERSBURG, OHIO 44654
 PH. 330-674-4788
 FAX 330-674-6027
 EMAIL: bakersurveying@gmail.com

PLAT APPROVED

11/8/2019

JP

19 | 14
 18 | 15