

CLARK TOWNSHIP
 N.E. QTR. SECTION 2
 T-8 N; R-5 W
 HOLMES COUNTY, OHIO

SURVEYED FOR: OWEN MILLER

REFERENCES

O.R. VOL. 37 PAGE 465
 O.R. VOL. 179 PAGE 52
 PLAT VOL. 17 PAGE 214
 PLAT VOL. 17 PAGE 844
 BEARINGS FROM PLAT VOL. 17 PAGE 844

0 100 200




SCALE: 1"=100'

- STONE FOUND
- 5/8" REBAR FOUND UNLESS OTHERWISE NOTED
- 5/8" REBAR SET WITH I.D. CAP I.D. CAP MARKED "BAKER 6938"



201900005960
 B: 19 P: 3962
 FILED FOR RECORD IN
 HOLMES COUNTY, OH
 ANITA HALL, COUNTY RECORDER
 12/23/2019 02:53 PM
 SMALL PLAT . 40.00
 PAGES: 1

ORV 270 PG 3311

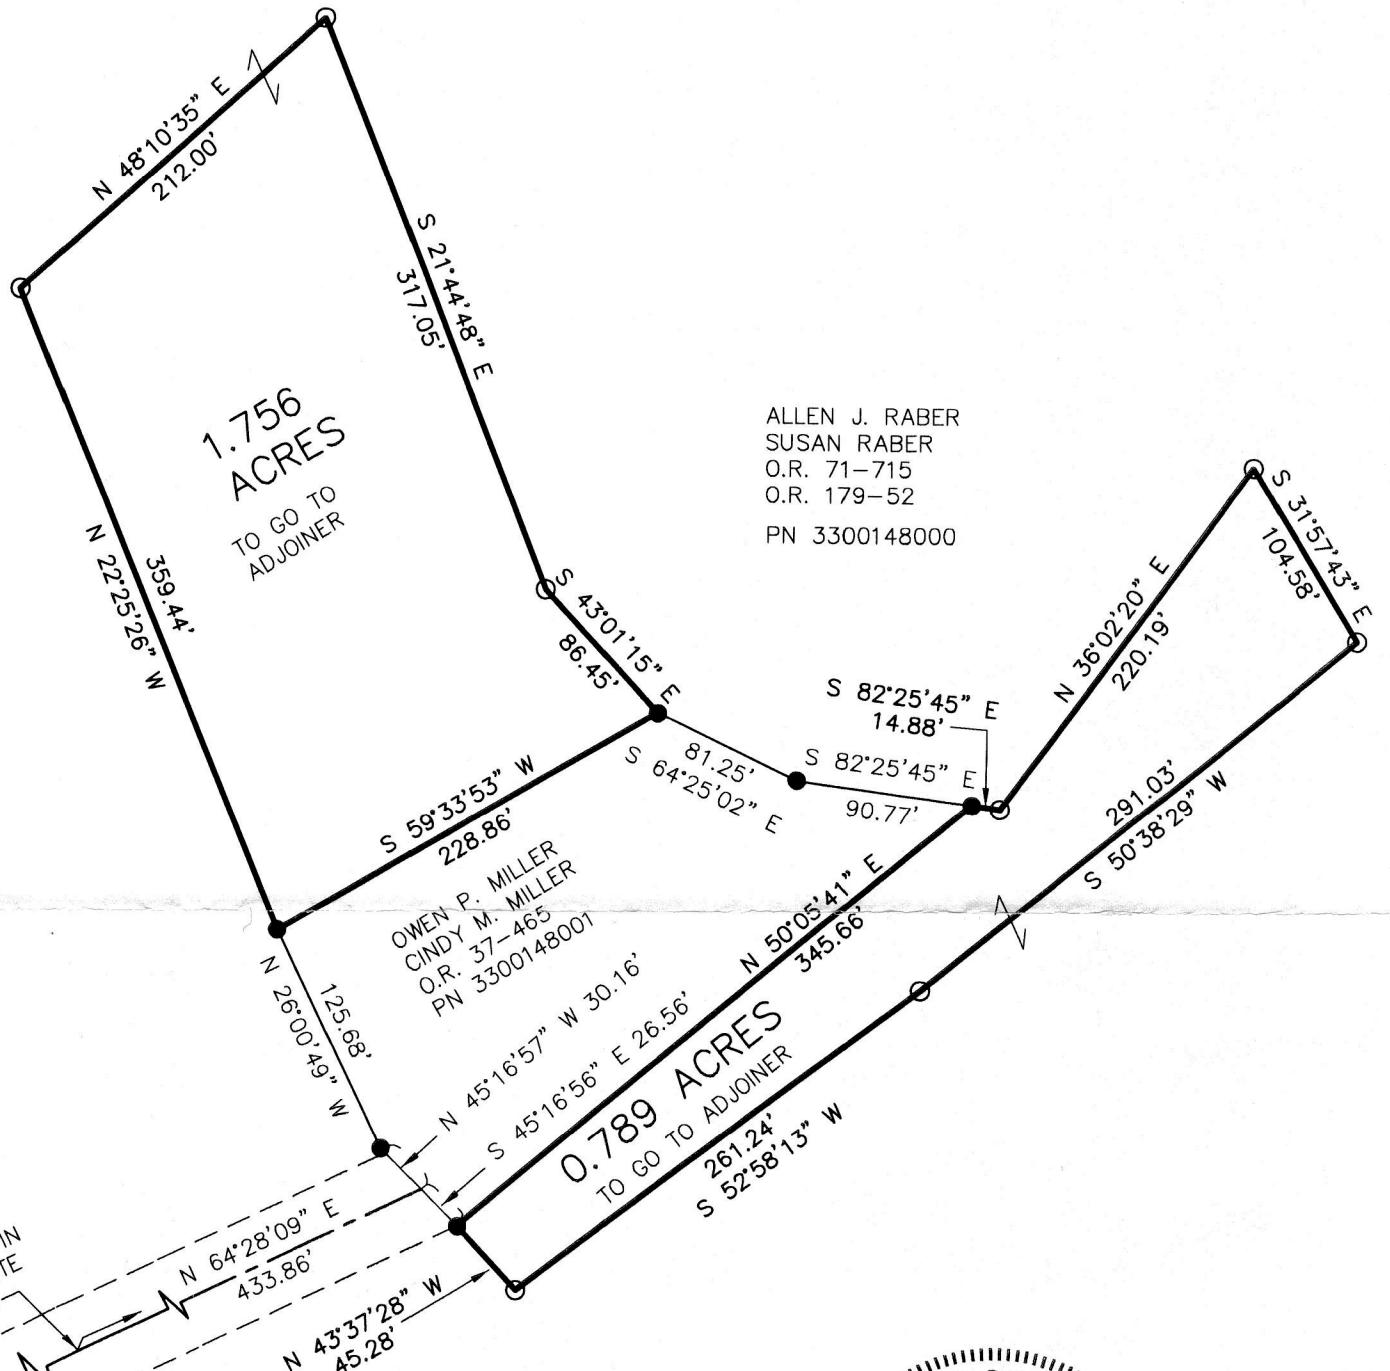

ALLEN J. RABER
 SUSAN RABER
 O.R. 71-715
 O.R. 179-52
 PN 3300148000

OWEN P. MILLER
 CINDY M. MILLER
 O.R. 37-465
 PN 3300148001



I CERTIFY THIS SURVEY TO BE CORRECT TO THE BEST OF MY KNOWLEDGE.

Donald C. Baker

DONALD C. BAKER P.S. 6938
 DATE: NOVEMBER 26, 2019
 FDB\CES
 FILE NAME: WORK6\S-651-19\MLD


APPROVED FOR TRANSFER ONLY
 NO SUBDIVISION PLAT REQUIRED
 (O.R.C. 711.001 & 711.131)
 Lot(s) not for building unless approved by Board of Health.



HOLMES CO. PLANNING COMMISSION
 By _____ Date 12/12/19

PLAT APPROVED

12/10/2019 JP

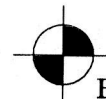

BAKER SURVEYING, LLC
 138 N. CLAY STREET
 MILLERSBURG, OHIO 44654
 PH. 330-674-4788
 EMAIL: bakersurveying@gmail.com

2 2
 2 2

