

BERLIN TOWNSHIP
1ST. QTR., LOT 25
T-9 N; R-6 W
HOLMES COUNTY, OHIO

SURVEYED FOR: LEROY KUHNS



SCALE: 1"=300'

- ▲ R.R. SPIKE FOUND
- 5/8" REBAR FOUND
UNLESS OTHERWISE NOTED
- △ R.R. SPIKE SET
- 5/8" REBAR SET WITH I.D. CAP
I.D. CAP MARKED "BAKER 6938"

REFERENCES

- O.R. VOL. 179 PAGE 1102
- PLAT VOL. 18 PAGE 358
- PLAT VOL. 12 PAGE 813
- PLAT VOL. 12 PAGE 865
- PLAT VOL. 19 PAGE 149


BEARINGS FROM OHIO STATE
PLANE COORDINATE SYSTEM,
NORTH ZONE, N.A.D. 83



I CERTIFY THIS SURVEY TO BE CORRECT
TO THE BEST OF MY KNOWLEDGE.


ALG
AARON L. GERBER P.S. 8379

DATE: AUGUST 12, 2019
ALG
FILE NAME: WORK5\S-286-19\ALG-MLD

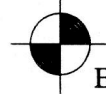

BAKER SURVEYING, LLC
138 N. CLAY STREET
MILLERSBURG, OHIO 44654
PH. 330-674-4788
FAX 330-674-6027

EMAIL: bakersurveying@gmail.com

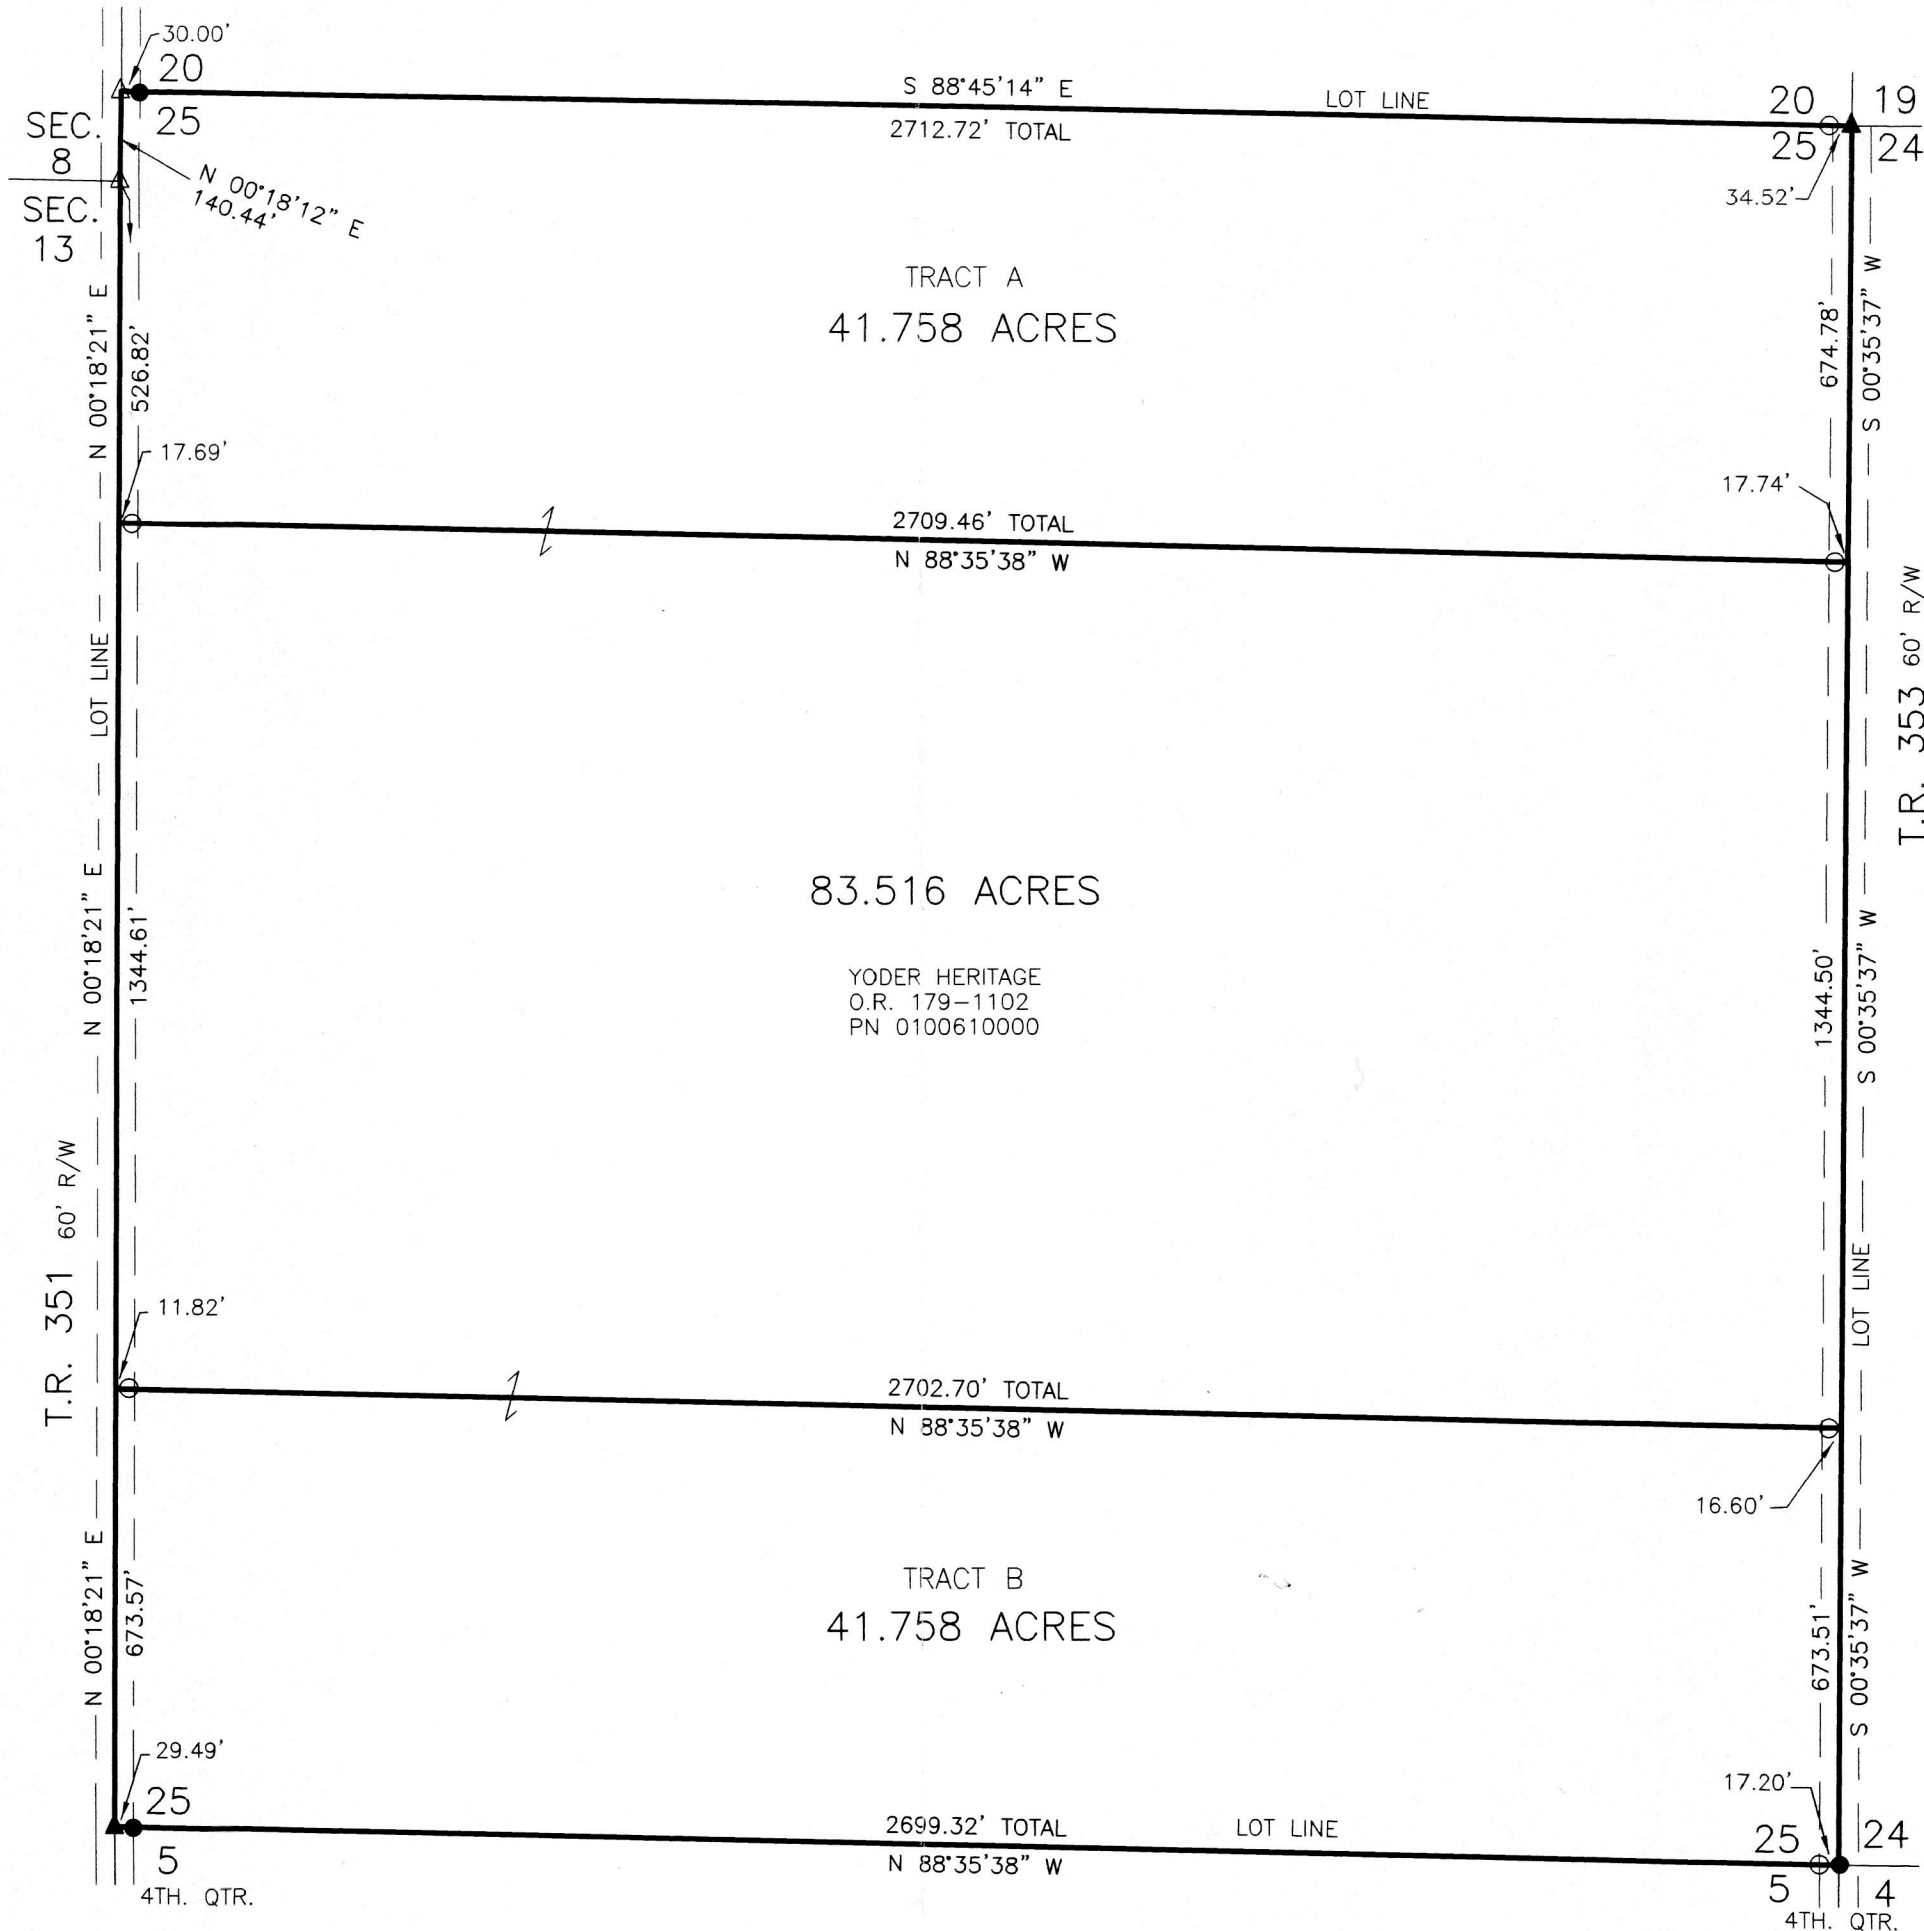

201900006007
B: 19 P: 3963
FILED FOR RECORD IN
HOLMES COUNTY, OH
ANITA HALL, COUNTY RECORDER
12/30/2019 10:25 AM
SMALL PLAT . 40.00
PAGES: 1

DRV 270 PGS 3669
3672
3675

APPROVED FOR TRANSFER ONLY
NO SUBDIVISION PLAT REQUIRED
(O.R.C. 711.001 & 711.131)
Lot(s) not for building unless
approved by Board of Health. **HCP**
HOLMES CO. PLANNING COMMISSION
By *[Signature]* Date 12/12/19

PLAT APPROVED

12/10/2019 JP

