

PRAIRIE TOWNSHIP
 S.W. QTR. SECTION 34
 T-14 N; R-13 W
 HOLMES COUNTY, OHIO

SURVEYED FOR: ROY A. MILLER

REFERENCES

O.R. VOL. 90 PAGE 415
 O.R. VOL. 208 PAGE 2792
 PLAT VOL. 16 PAGE 589
 BEARINGS FROM PLAT VOL. 16 PAGE 589



I CERTIFY THIS SURVEY TO BE CORRECT
 TO THE BEST OF MY KNOWLEDGE.


Donald C. Baker

DONALD C. BAKER P.S. 6938

DATE: OCTOBER 7, 2019

KES\CES

FILE NAME: WORK6\S-489-19\MLD

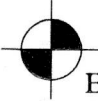

BAKER SURVEYING, LLC
 138 N. CLAY STREET
 MILLERSBURG, OHIO 44654
 PH. 330-674-4788
 FAX 330-674-6027

EMAIL: donald@bakersurveying@gmail.com

8698708



0 200 400



SCALE: 1"=200'

- 5/8" REBAR FOUND
UNLESS OTHERWISE NOTED
- 5/8" REBAR SET WITH I.D. CAP
I.D. CAP MARKED "BAKER 6938"



20200006096

B: 19 P: 3965

FILED FOR RECORD IN

HOLMES COUNTY, OH

ANITA HALL, COUNTY RECORDER

01/03/2020 11:17 AM

SMALL PLAT . 40.00

PAGES: 1

ORV 270 Pg 4199

APPROVED FOR TRANSFER ONLY
 NO SUBDIVISION PLAT REQUIRED


(O.R.C. 711.001 & 711.131)

Lot(s) not for building unless
 approved by Board of Health.



HOLMES CO. PLANNING COMMISSION

By *[Signature]* Date *12/27/19*

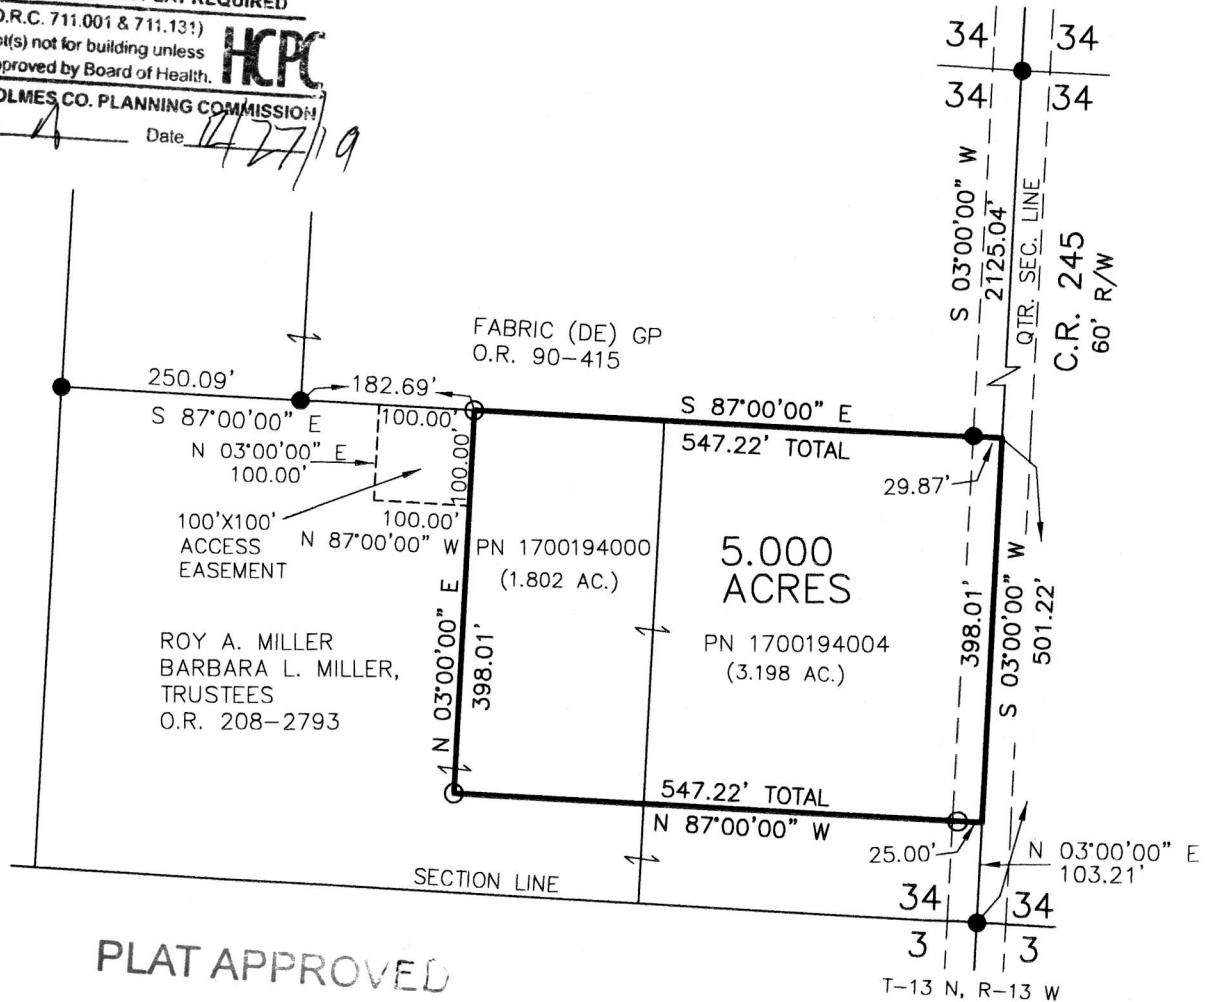

PLAT APPROVED

12/23/2019