

SCALE: 1"=100'

- ▲ R.R. SPIKE FOUND
- 5/8" REBAR FOUND UNLESS OTHERWISE NOTED

MECHANIC TOWNSHIP
N.E. QTR. SECTION 3
T-8 N; R-6 W
HOLMES COUNTY, OHIO


SURVEYED FOR: DENNIS MILLER

202000006162
B: 19 P: 3970
FILED FOR RECORD IN
HOLMES COUNTY, OH
ANITA HALL, COUNTY RECORDER
01/09/2020 10:51 AM
SMALL PLAT . 40.00
PAGES: 1

ORV 270 PG 4526

REFERENCES

- DEED VOL. 214 PAGE 739
- O.R. VOL. 245 PAGE 2561
- O.R. VOL. 192 PAGE 1840
- O.R. VOL. 19 PAGE 18
- O.R. VOL. 239 PAGE 464
- PLAT VOL. 19 PAGE 1239
- PLAT VOL. 16 PAGE 894
- BEARINGS FROM OHIO STATE PLANE
COORDINATE SYSTEM, NORTH ZONE,
N.A.D. 83

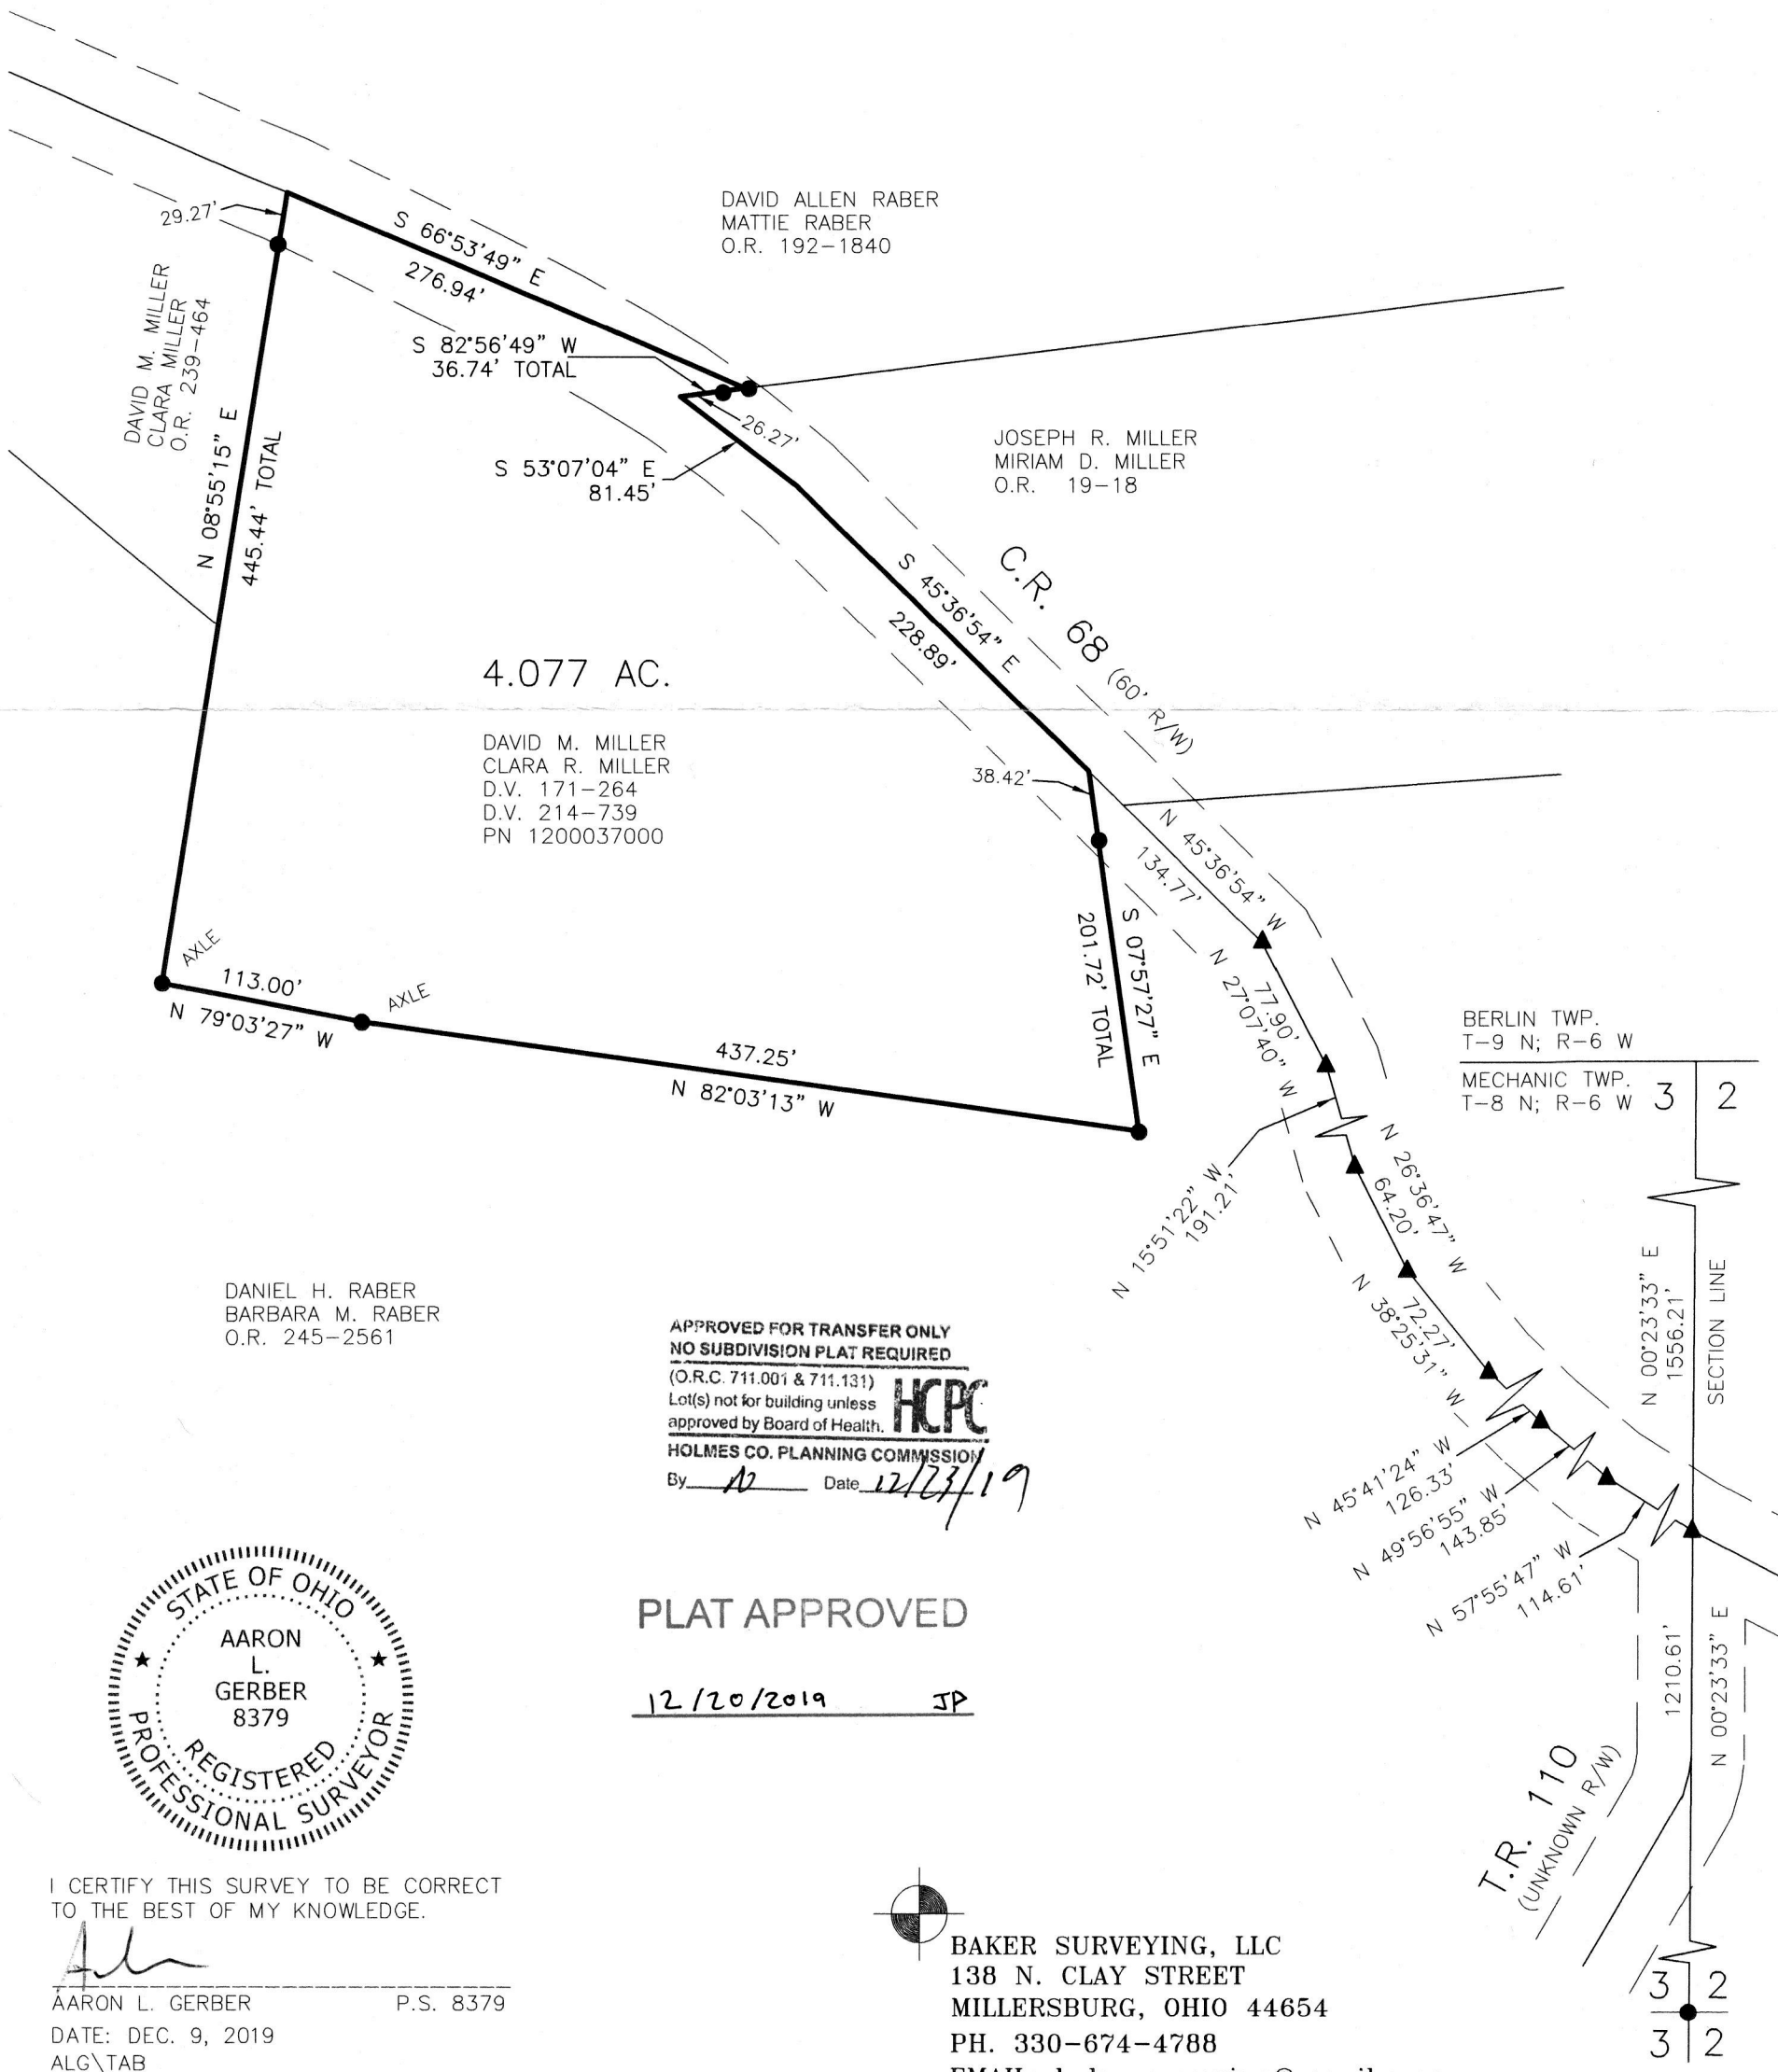

DAVID M. MILLER
CLARA MILLER
O.R. 239-464

DAVID ALLEN RABER
MATTIE RABER
O.R. 192-1840

JOSEPH R. MILLER
MIRIAM D. MILLER
O.R. 19-18

4.077 AC.

DAVID M. MILLER
CLARA R. MILLER
D.V. 171-264
D.V. 214-739
PN 1200037000

DANIEL H. RABER
BARBARA M. RABER
O.R. 245-2561

APPROVED FOR TRANSFER ONLY
NO SUBDIVISION PLAT REQUIRED

(O.R.C. 711.001 & 711.131)
Lot(s) not for building unless
approved by Board of Health.



HOLMES CO. PLANNING COMMISSION

By JP Date 12/23/19

PLAT APPROVED

12/20/2019 JP



I CERTIFY THIS SURVEY TO BE CORRECT
TO THE BEST OF MY KNOWLEDGE.

Signature

AARON L. GERBER P.S. 8379

DATE: DEC. 9, 2019

ALG\TAB

FILE NAME: WORK5\S-661-19\CNK



BAKER SURVEYING, LLC
138 N. CLAY STREET
MILLERSBURG, OHIO 44654
PH. 330-674-4788
EMAIL: bakersurveying@gmail.com

BERLIN TWP.
T-9 N; R-6 W
MECHANIC TWP.
T-8 N; R-6 W

