

PAIN TOWNSHIP
 S.W. QTR. SECTION 28
 T-15 N; R-11 W
 HOLMES COUNTY, OHIO

202000004180
 B: 19 P: 3973
 FILED FOR RECORD IN
 HOLMES COUNTY, OH
 ANITA HALL, COUNTY RECORDER
 01/09/2020 03:18 PM
 SMALL PLAT . 40.00
 PAGES: 1

ORV 270 PG4613

SURVEYED FOR: URIAH YODER



SCALE: 1"=300'

- ▲ R.R. SPIKE FOUND
- 5/8" REBAR FOUND
UNLESS OTHERWISE NOTED
- 5/8" REBAR SET WITH I.D. CAP
I.D. CAP MARKED "BAKER 6938"

REFERENCES

- DEED VOL. 234 PAGE 78
- O.R. VOL. 159 PAGE 697
- O.R. VOL. 159 PAGE 699
- O.R. VOL. 193 PAGE 490
- PLAT VOL. 18 PAGE 340
- PLAT VOL. 17 PAGE 440
- PLAT VOL. 7 PAGE 198
- PLAT VOL. 19 PAGE 150
- BEARINGS FROM OHIO STATE PLANE
COORDINATE SYSTEM, NORTH ZONE,
N.A.D. 83


APPROVED FOR TRANSFER ONLY
 NO SUBDIVISION PLAT REQUIRED

(O.R.C. 711.001 & 711.131)
 Lot(s) not for building unless
 approved by Board of Health.




HOLMES CO. PLANNING COMMISSION

By L Date 12/31/19

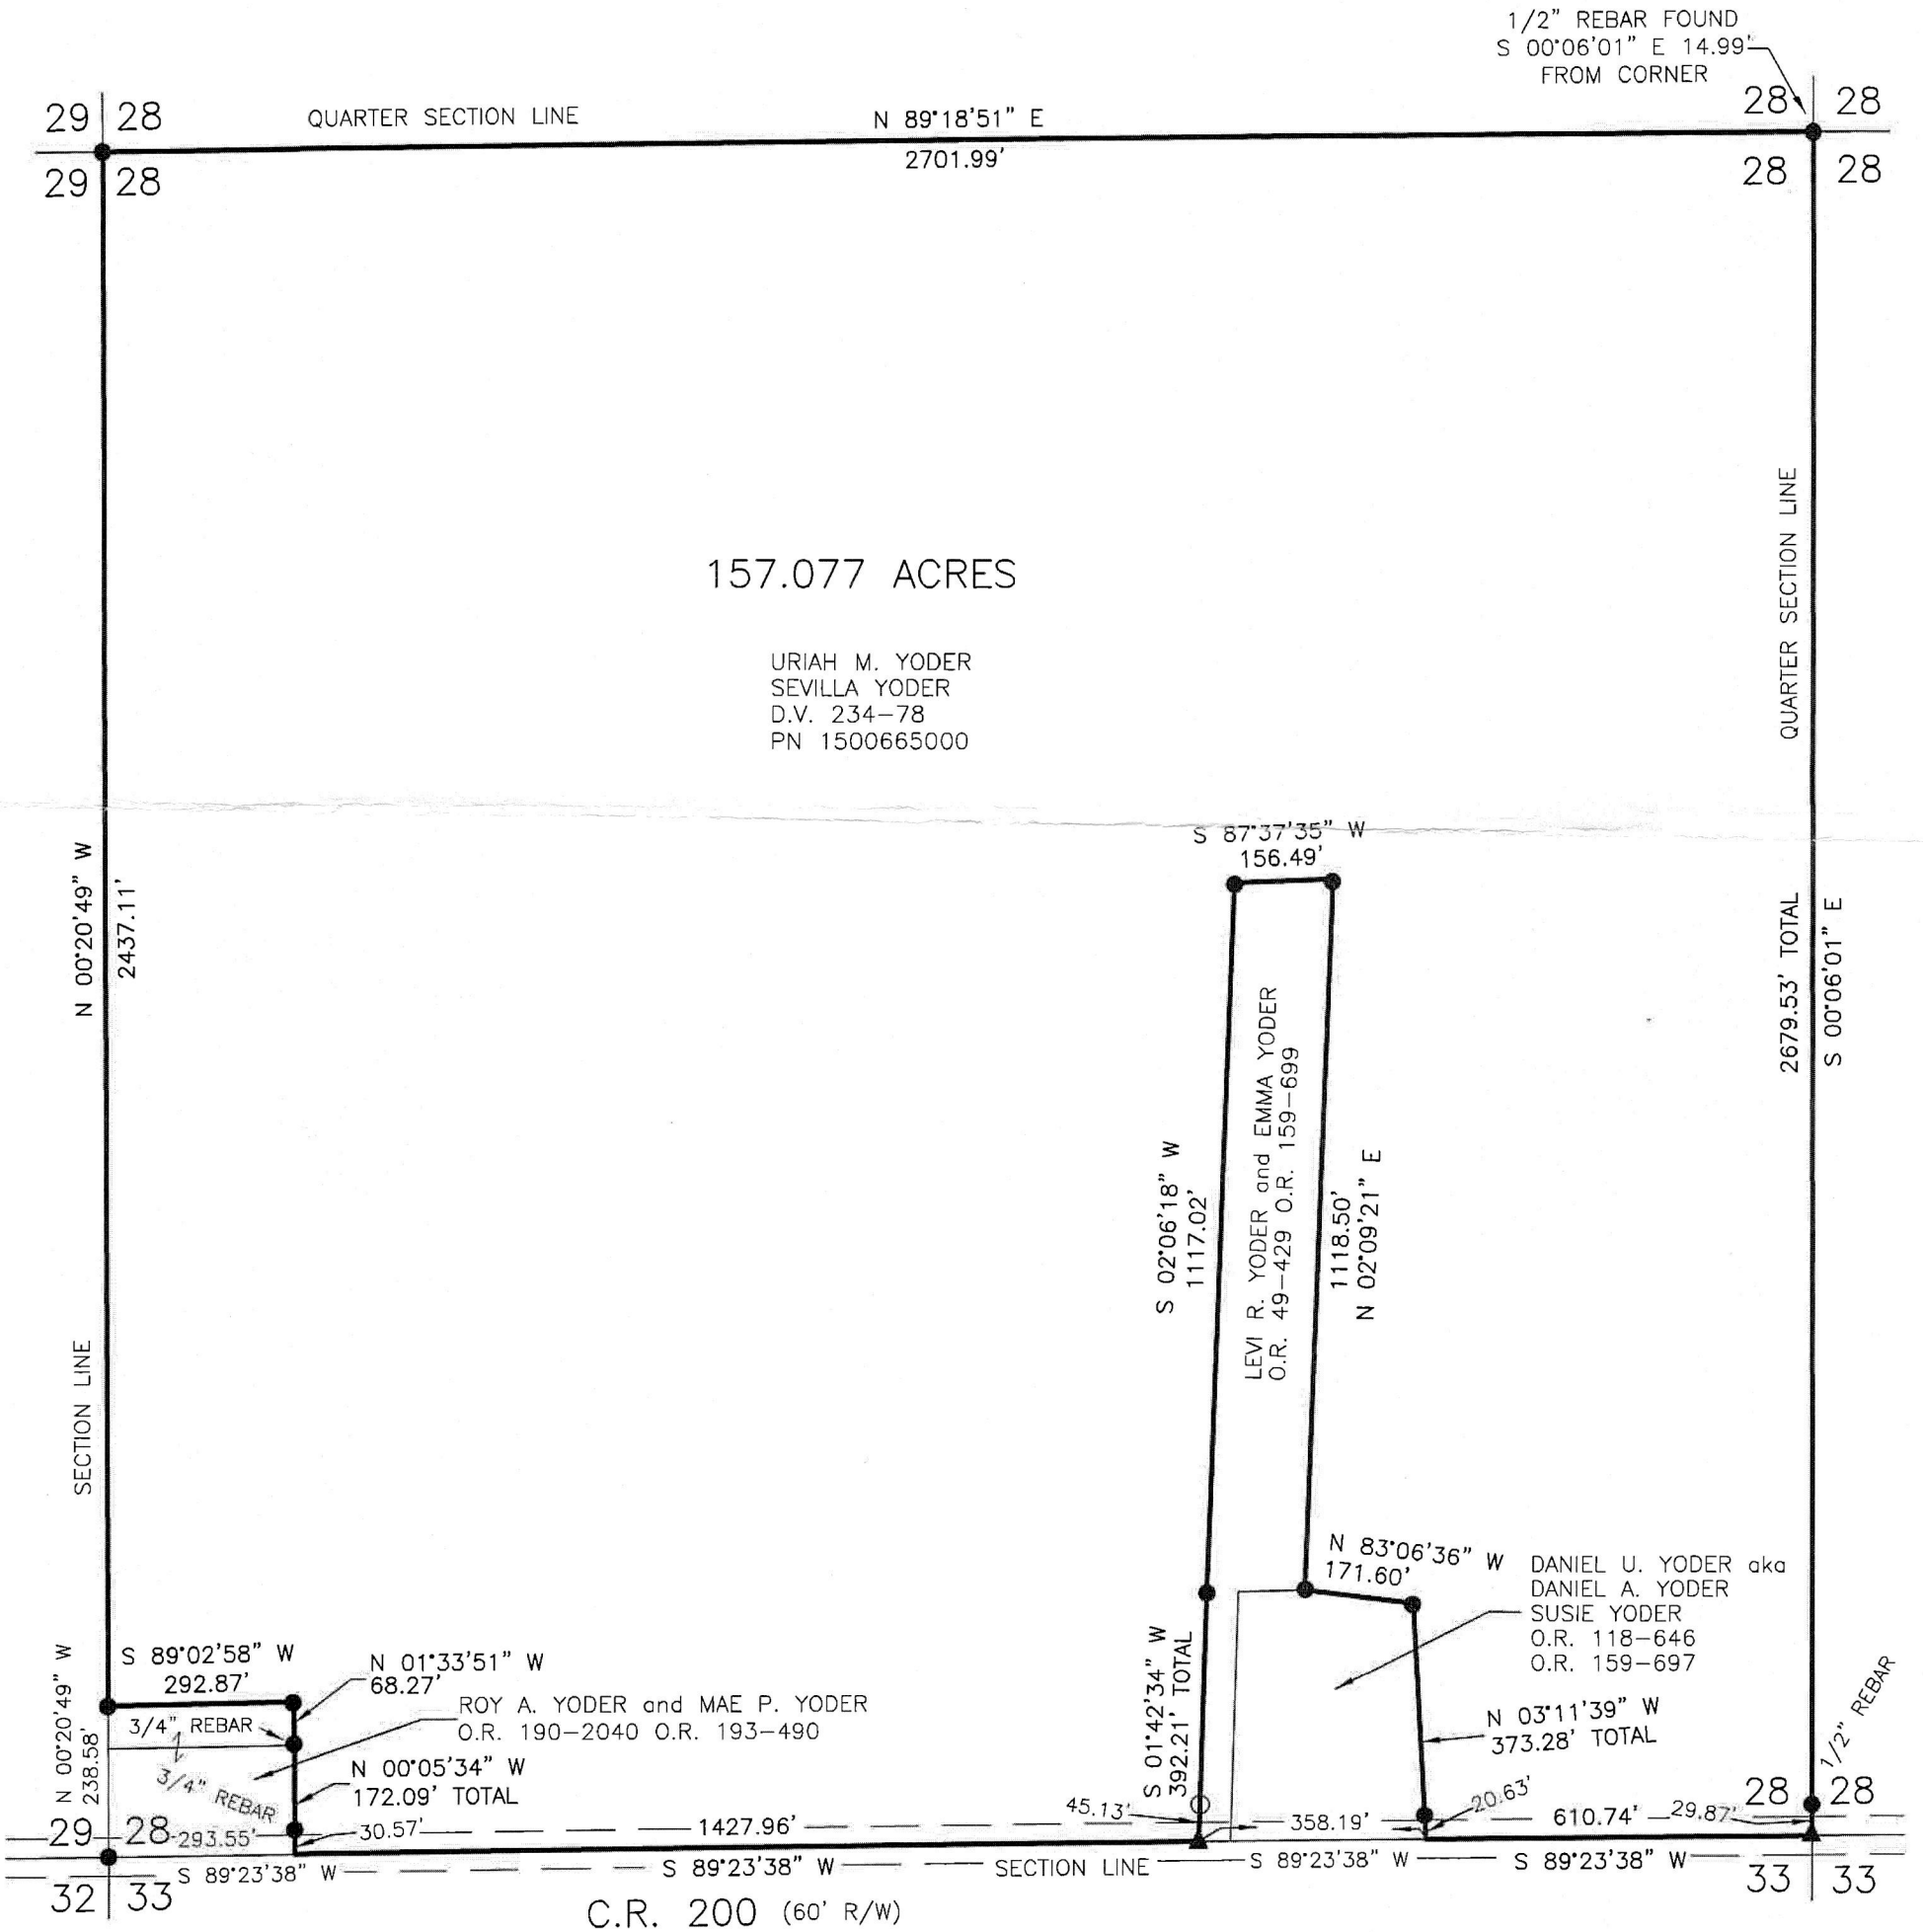

I CERTIFY THIS SURVEY TO BE CORRECT
 TO THE BEST OF MY KNOWLEDGE.

 A.L.G.
 AARON L. GERBER P.S. 8379
 DATE: NOV. 27, 2019
 ALG\CES
 FILE NAME: WORK5\S-667-19\CNK

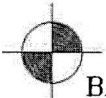

BAKER SURVEYING, LLC
 138 N. CLAY STREET
 MILLERSBURG, OHIO 44654
 PH. 330-674-4788
 EMAIL: bakersurveying@gmail.com

PLAT APPROVED

12/20/2019 TD