


MONROE TOWNSHIP  
 3RD. QTR., LOTS 4, 13 & 14  
 T-9 N; R-8 W  
 HOLMES COUNTY, OHIO

SURVEYED FOR: JONAS MILLER

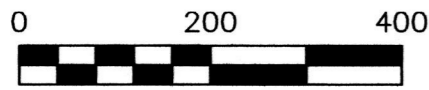

SCALE: 1"=200'

- 5/8" REBAR FOUND UNLESS OTHERWISE NOTED
- 5/8" REBAR SET WITH I.D. CAP I.D. CAP MARKED "BAKER 6938"

REFERENCES


DEED VOL. 215 PAGE 592  
 O.R. VOL. 138 PAGE 366  
 O.R. VOL. 192 PAGE 616  
 PLAT VOL. 14 PAGE 250  
 PLAT VOL. 12 PAGE 370

BEARINGS FROM OHIO STATE PLANE COORDINATE SYSTEM, NORTH ZONE, N.A.D. 83

20200006410  
 B: 19 P: 3985  
 FILED FOR RECORD IN  
 HOLMES COUNTY, OH  
 ANITA HALL, COUNTY RECORDER  
 01/22/2020 03:20 PM  
 PLAT MED : 43.20  
 PAGES: 1

ORV 270 PG 5669 &  
 5672

APPROVED FOR TRANSFER ONLY  
 NO SUBDIVISION PLAT REQUIRED  
 (O.R.C. 711.001 & 711.131)  
 Lot(s) not for building unless  
 approved by Board of Health.  
 HOLMES CO. PLANNING COMMISSION  
 By: [Signature] Date: 1/17/20

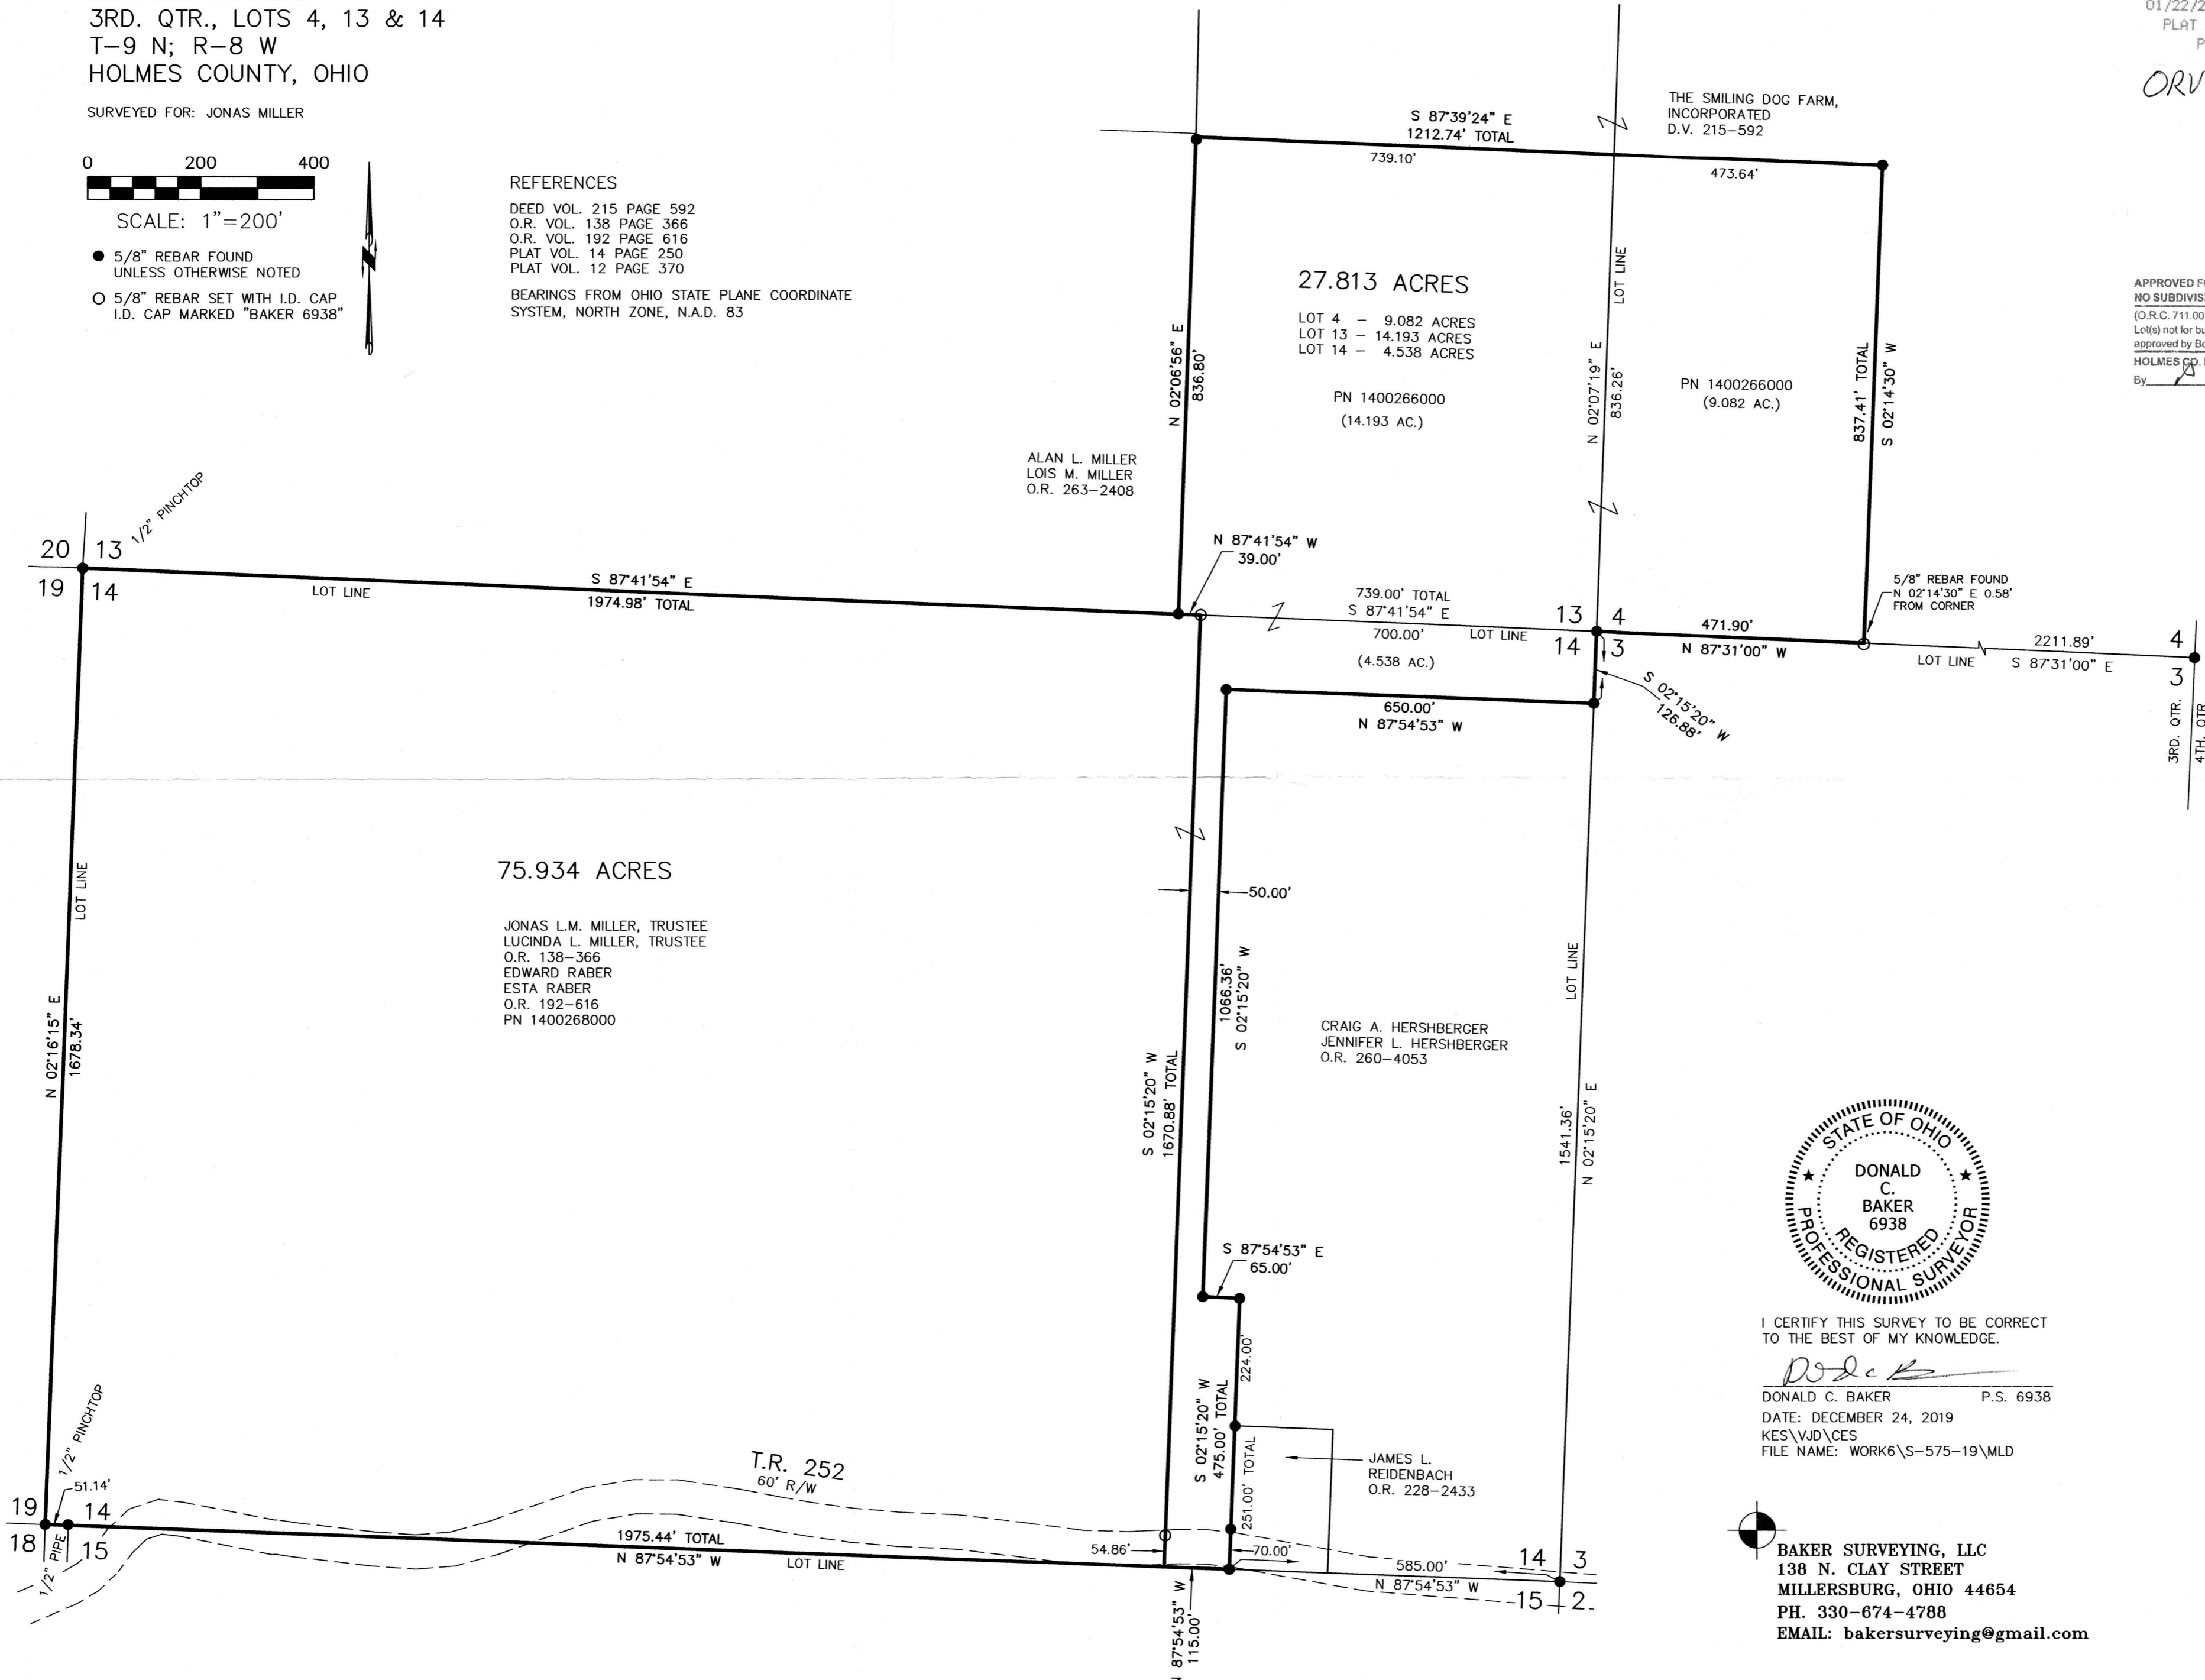

I CERTIFY THIS SURVEY TO BE CORRECT TO THE BEST OF MY KNOWLEDGE.

[Signature]  
 DONALD C. BAKER P.S. 6938  
 DATE: DECEMBER 24, 2019  
 KES\WJD\CES  
 FILE NAME: WORK6\S-575-19\MLD

BAKER SURVEYING, LLC  
 138 N. CLAY STREET  
 MILLERSBURG, OHIO 44654  
 PH. 330-674-4788  
 EMAIL: bakersurveying@gmail.com

PLAT APPROVED

1/16/2020 TD