



MECHANIC TOWNSHIP
S.W. QTR. SECTION 12
T-8 N; R-7 W
HOLMES COUNTY, OHIO

20200006438
B: 19 P: 3988
FILED FOR RECORD IN
HOLMES COUNTY, OH
ANITA HALL, COUNTY RECORDER
01/24/2020 09:17 AM
SMALL PLAT . 40.00
PAGES: 1

ORV 270 PG 5804

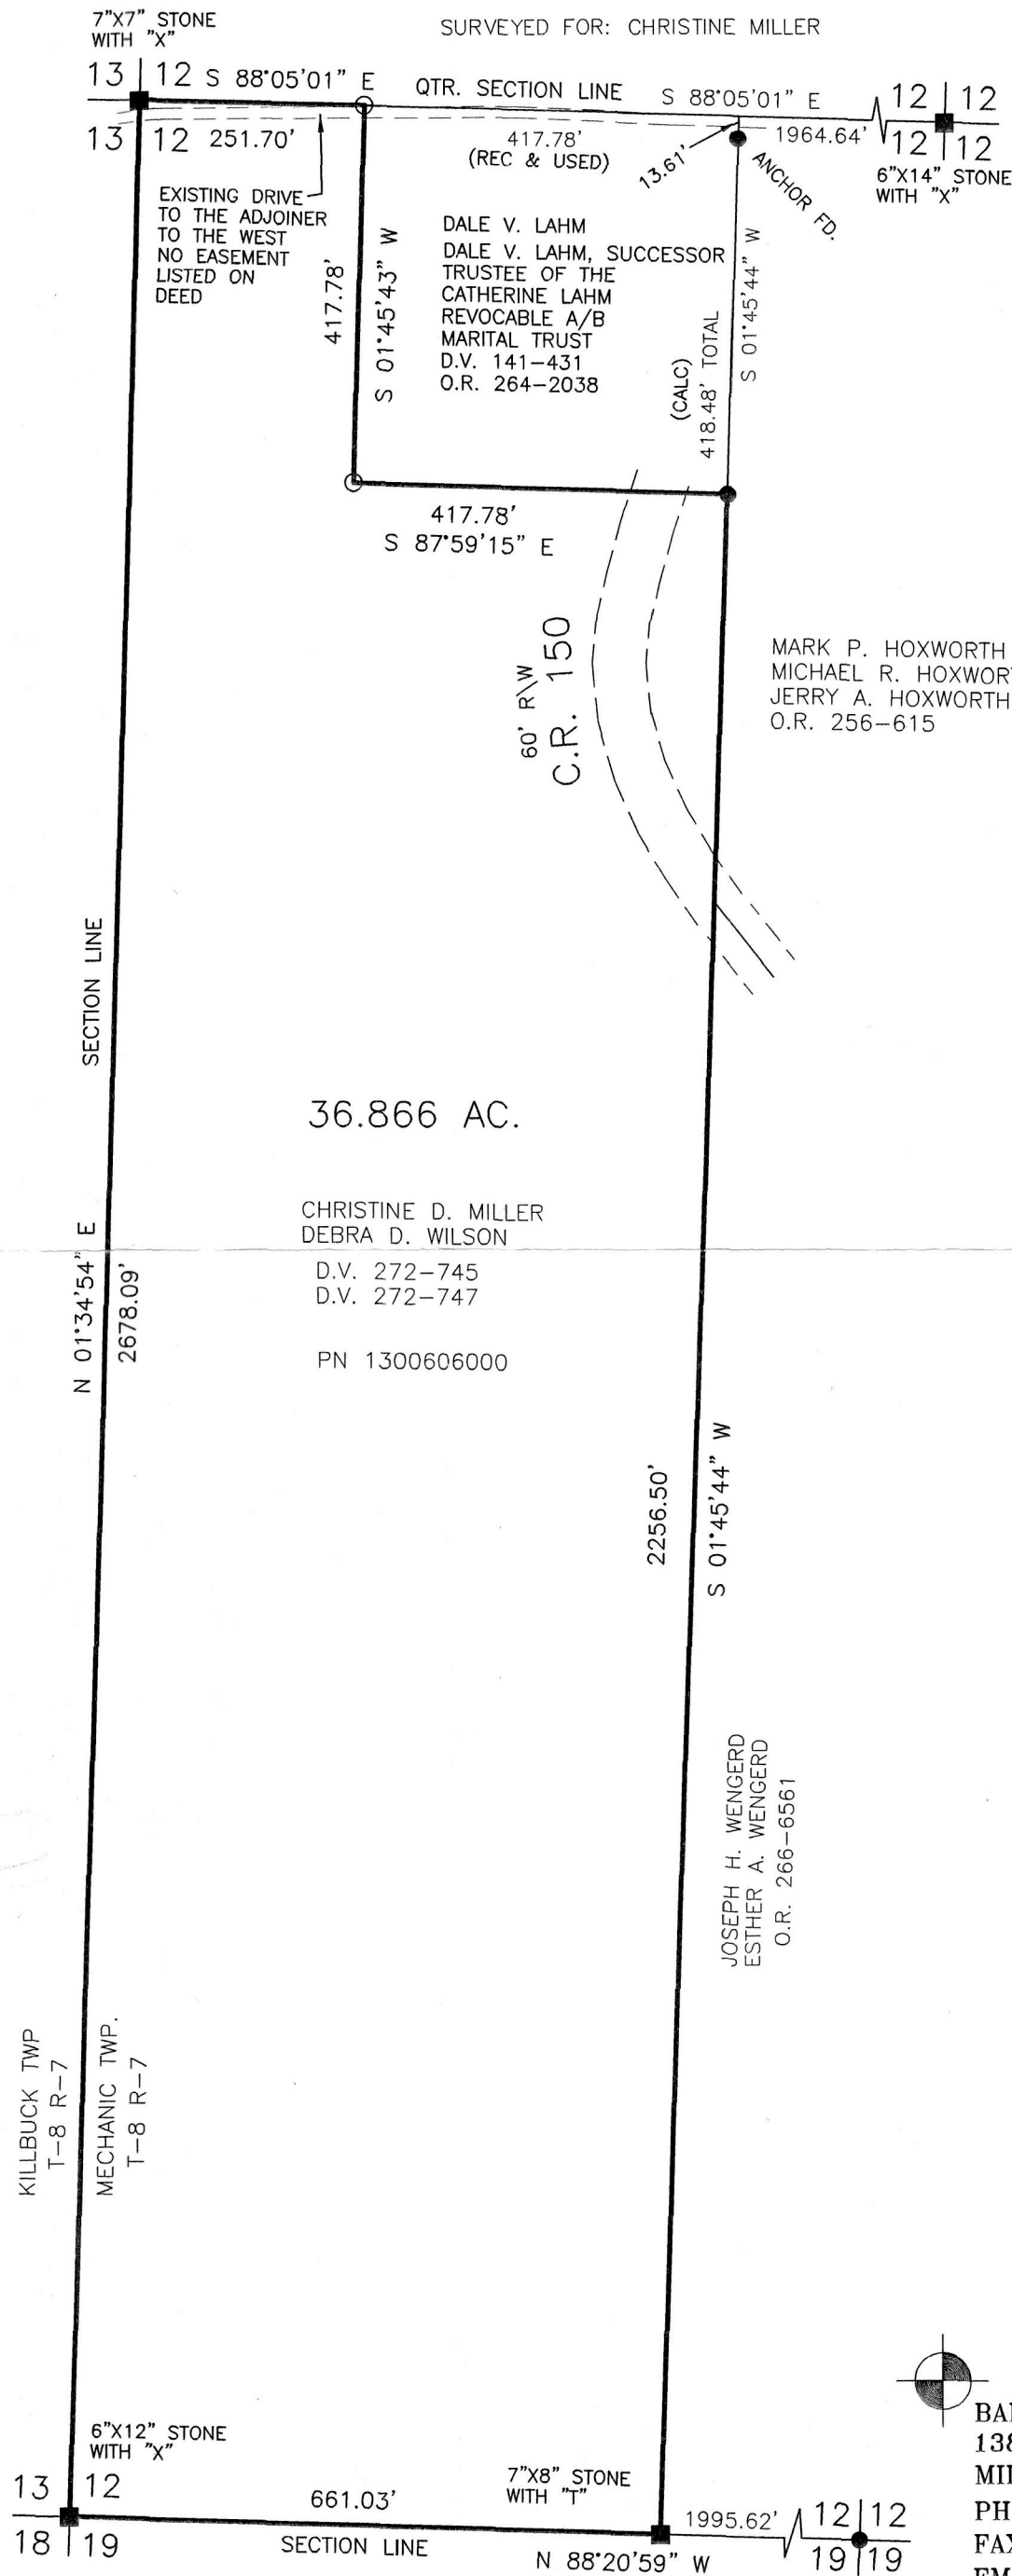

APPROVED FOR TRANSFER ONLY
NO SUBDIVISION PLAT REQUIRED
(O.R.C. 711.001 & 711.131)
Lot(s) not for building unless approved by Board of Health.
HCP
HOLMES CO. PLANNING COMMISSION
By aw Date 1/24/20

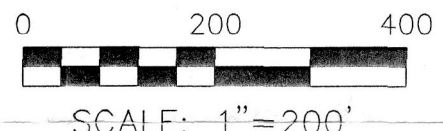

- STONE FOUND
- 5/8" REBAR FOUND UNLESS OTHERWISE NOTED
- 5/8" REBAR SET WITH I.D. CAP I.D. CAP MARKED "BAKER 6938"

REFERENCES
DEED VOL. 272 PAGE 747
O.R. VOL. 264 PAGE 2038
PLAT VOL. 19 PAGE 3702
PLAT VOL. 19 PAGE 3677
BEARINGS FROM OHIO STATE PLANE COORDINATE SYSTEM, NORTH ZONE, N.A.D. 83



I CERTIFY THIS SURVEY TO BE CORRECT TO THE BEST OF MY KNOWLEDGE.

Aaron L. Gerber
AARON L. GERBER P.S. 8379
DATE: JUNE 14, 2019
ALG\BLT
FILE NAME: WORK5\S-274-19\AG-DB

BAKER SURVEYING, LLC
138 N. CLAY STREET
MILLERSBURG, OHIO 44654
PH. 330-674-4788
FAX 330-674-6027
EMAIL: bakersurveying@gmail.com

PLAT APPROVED

1/23/2020 JP

