



RICHLAND TOWNSHIP
N.E. & S.E. QTRS. SECTION 3
T-8 N; R-9 W
HOLMES COUNTY, OHIO

SURVEYED FOR: ED MILLER

202000006582
B: 19 P: 3996
FILED FOR RECORD IN
HOLMES COUNTY, OH
ANITA HALL, COUNTY RECORDER
01/31/2020 01:01 PM
SMALL PLAT . 40.00
PAGES: 1

ORV 270 Pg 6444

0 100 200



SCALE: 1"=100'


● P.K. NAIL FOUND

● 5/8" REBAR FOUND
UNLESS OTHERWISE NOTED

○ 5/8" REBAR SET WITH I.D. CAP
I.D. CAP MARKED "BAKER 6938"

REFERENCES

DEED VOL. 281 PAGE 438
O.R. VOL. 227 PAGE 2341
O.R. VOL. 270 PAGE 946
BEARINGS FROM O.R. VOL. 270 PAGE 946

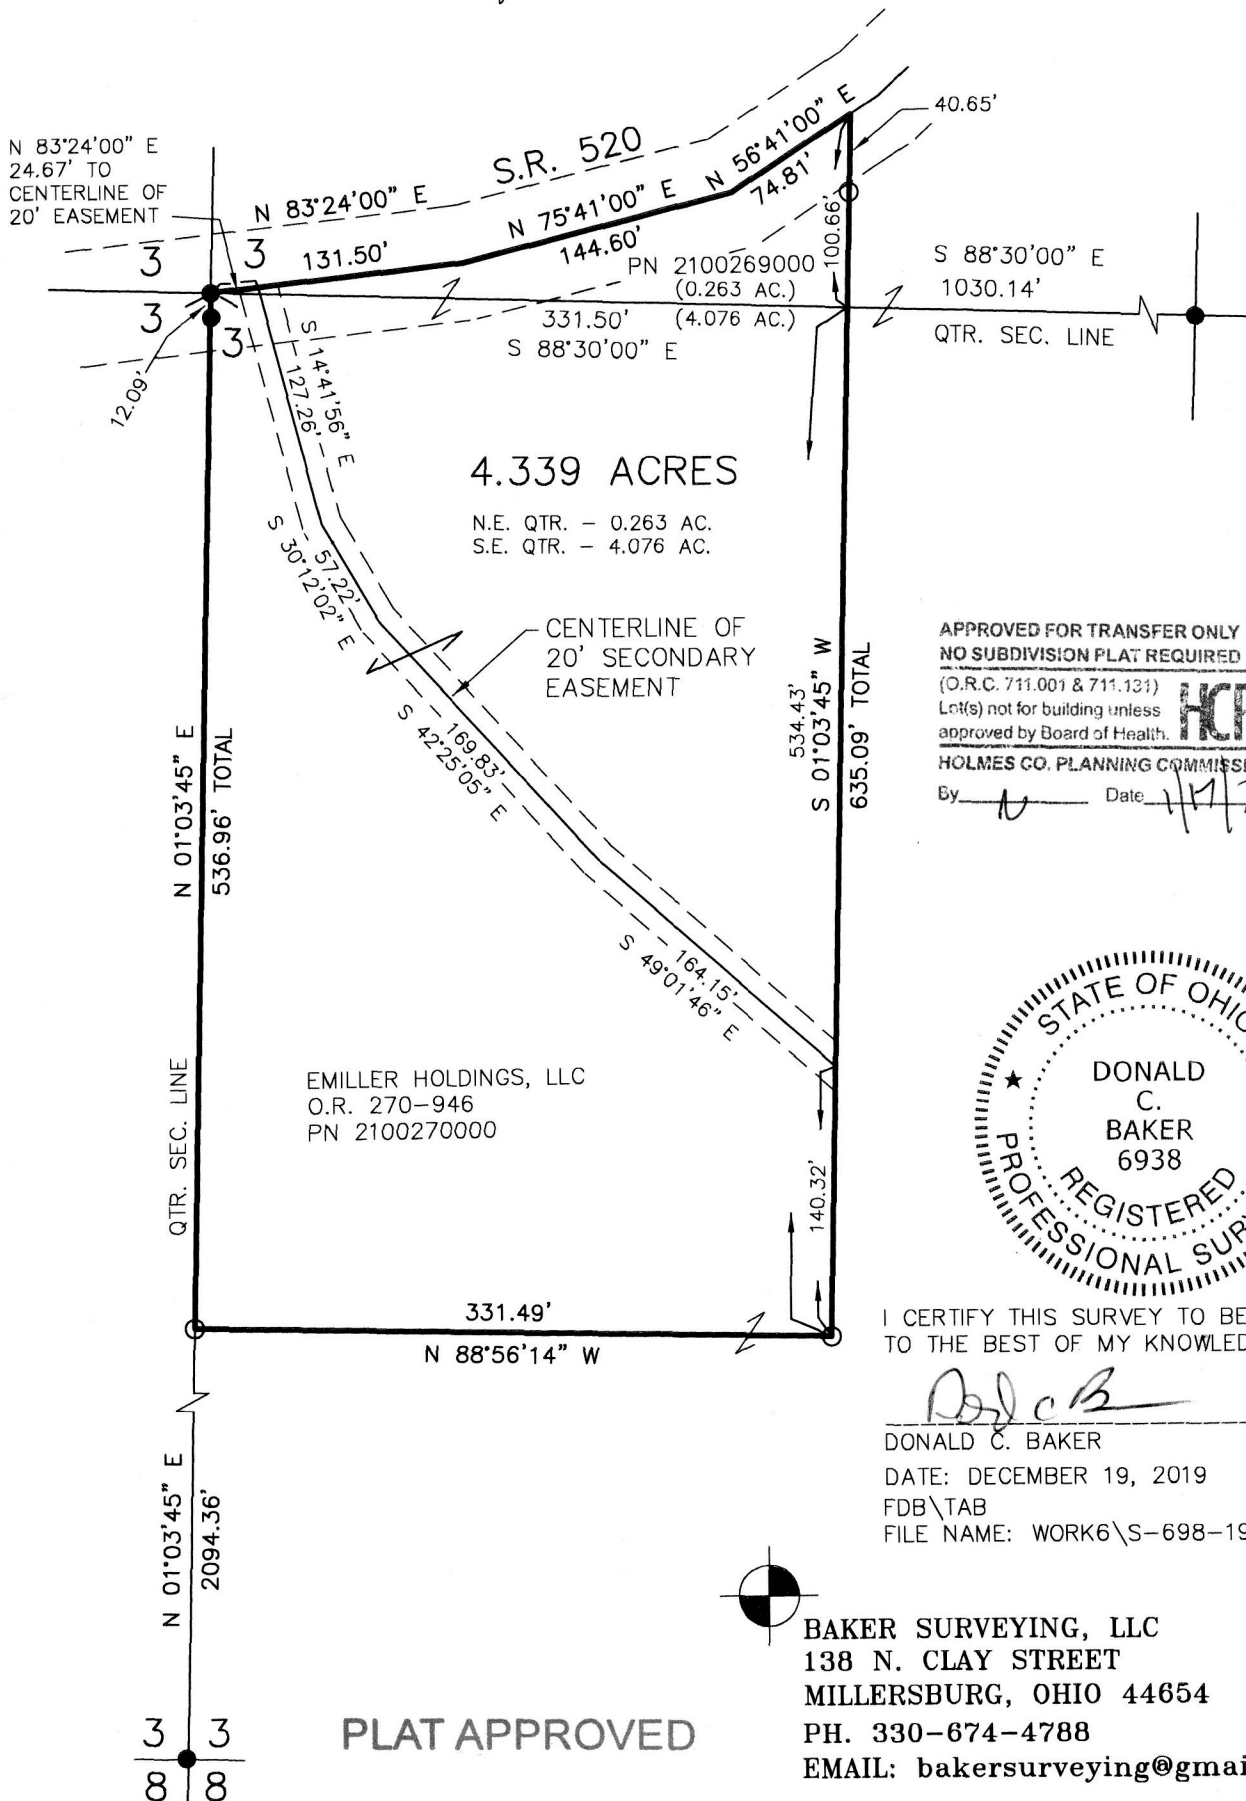

APPROVED FOR TRANSFER ONLY
NO SUBDIVISION PLAT REQUIRED
(O.R.C. 711.001 & 711.131)
Lot(s) not for building unless
approved by Board of Health.
HOLMES CO. PLANNING COMMISSION
By: *[Signature]* Date: 1/17/20



I CERTIFY THIS SURVEY TO BE CORRECT
TO THE BEST OF MY KNOWLEDGE.

[Signature]
DONALD C. BAKER P.S. 6938
DATE: DECEMBER 19, 2019
FDB\TAB
FILE NAME: WORK6\S-698-19\MLD

PLAT APPROVED

1/15/2020 JP

BAKER SURVEYING, LLC
138 N. CLAY STREET
MILLERSBURG, OHIO 44654
PH. 330-674-4788
EMAIL: bakersurveying@gmail.com