

SALT CREEK TOWNSHIP
 4TH QTR., LOT 5
 T-10 N; R-6 W
 HOLMES COUNTY, OHIO

SURVEYED FOR: DEVON STUTZMAN

0 100 200




SCALE: 1"=100'

- ▲ R.R. SPIKE FOUND
- 5/8" REBAR FOUND UNLESS OTHERWISE NOTED

202000006713
 B: 19 P: 4001
 FILED FOR RECORD IN
 HOLMES COUNTY, OH
 ANITA HALL, COUNTY RECORDER
 02/07/2020 10:08 AM
 SMALL PLAT . 40.00
 PAGES: 1

ORV 270 page 7160

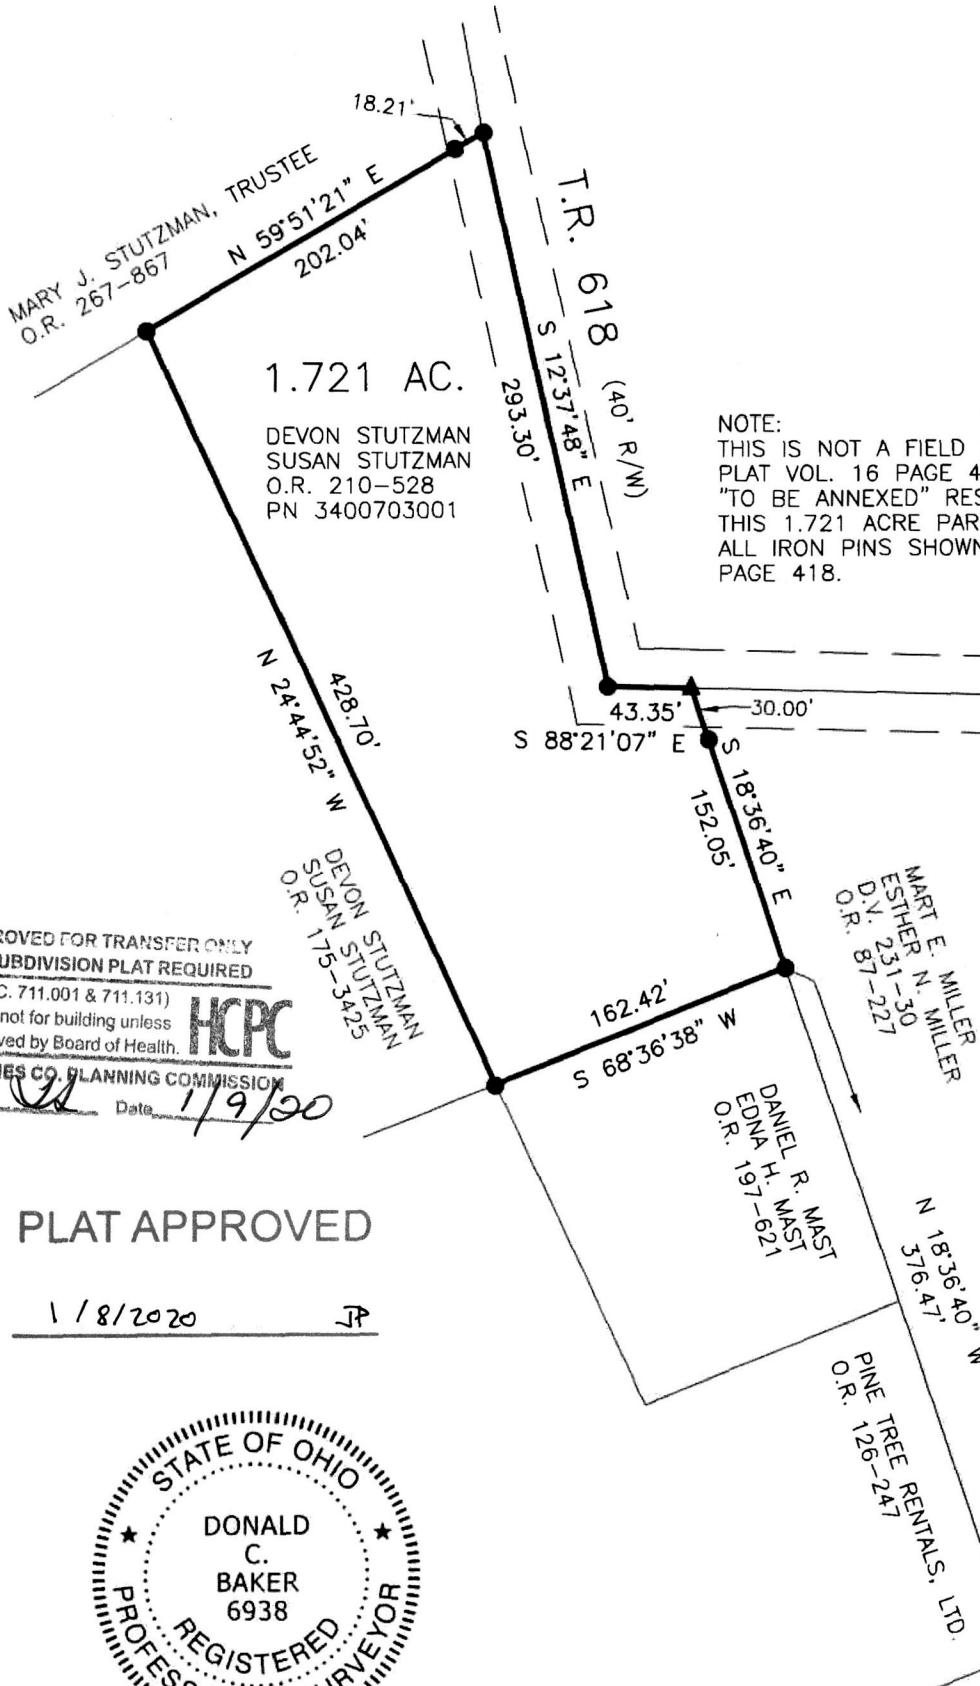

NOTE:
 THIS IS NOT A FIELD SURVEY BUT A REPLAT OF
 PLAT VOL. 16 PAGE 418 SO AS TO REMOVE THE
 "TO BE ANNEXED" RESTRICTION AND TO CREATE
 THIS 1.721 ACRE PARCEL AS A BUILDABLE PARCEL.
 ALL IRON PINS SHOWN ARE PER PLAT VOL. 16
 PAGE 418.

- REFERENCES
- O.R. VOL. 210 PAGE 528
 - O.R. VOL. 268 PAGE 3688
 - O.R. VOL. 126 PAGE 247
 - O.R. VOL. 197 PAGE 621
 - O.R. VOL. 87 PAGE 227
 - PLAT VOL. 16 PAGE 418
 - BEARINGS FROM
 PLAT VOL. 16 PAGE 418

APPROVED FOR TRANSFER ONLY
 NO SUBDIVISION PLAT REQUIRED
 (O.R.C. 711.001 & 711.131)
 Lot(s) not for building unless
 approved by Board of Health.
HCP
 HOLMES CO. PLANNING COMMISSION
 By *[Signature]* Date *1/9/20*

PLAT APPROVED
 1/8/2020 JP



I CERTIFY THIS SURVEY TO BE CORRECT
 TO THE BEST OF MY KNOWLEDGE.
[Signature]
 DONALD C. BAKER P.S. 6938
 DATE: DEC. 31, 2019
 DCB
 FILE NAME: WORK5\S-7-20\CNK

BAKER SURVEYING, LLC
 138 N. CLAY STREET
 MILLERSBURG, OHIO 44654
 PH. 330-674-4788
 EMAIL: bakersurveying@gmail.com

