


PRAIRIE TOWNSHIP
 S.W. QTR. SECTION 16
 T-13 N; R-13 W
 3RD. QTR., LOT 1
 T-10 N; R-7 W
 HOLMES COUNTY, OHIO

SURVEYED FOR: AARON TROYER

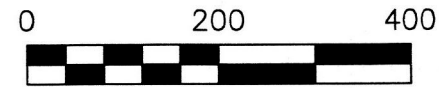

SCALE: 1"=200'

■ STONE FOUND

● 5/8" REBAR FOUND
 UNLESS OTHERWISE NOTED

○ 5/8" REBAR SET WITH I.D. CAP
 I.D. CAP MARKED "BAKER 6938"

REFERENCES

- O.R. VOL. 108 PAGE 298
- O.R. VOL. 207 PAGE 2714
- O.R. VOL. 200 PAGE 204
- O.R. VOL. 192 PAGE 1963
- O.R. VOL. 269 PAGE 3156
- O.R. VOL. 233 PAGE 1506
- PLAT VOL. 19 PAGE 1409
- PLAT VOL. 19 PAGE 2046
- PLAT VOL. 19 PAGE 843
- BEARINGS FROM PLAT VOL. 19 PAGE 1409




I CERTIFY THIS SURVEY TO BE CORRECT
 TO THE BEST OF MY KNOWLEDGE.

Donald C. Baker

DONALD C. BAKER P.S. 6938

DATE: OCT. 16, 2019

KES\CES
 FILE NAME: WORK6\S-420-19\CNK

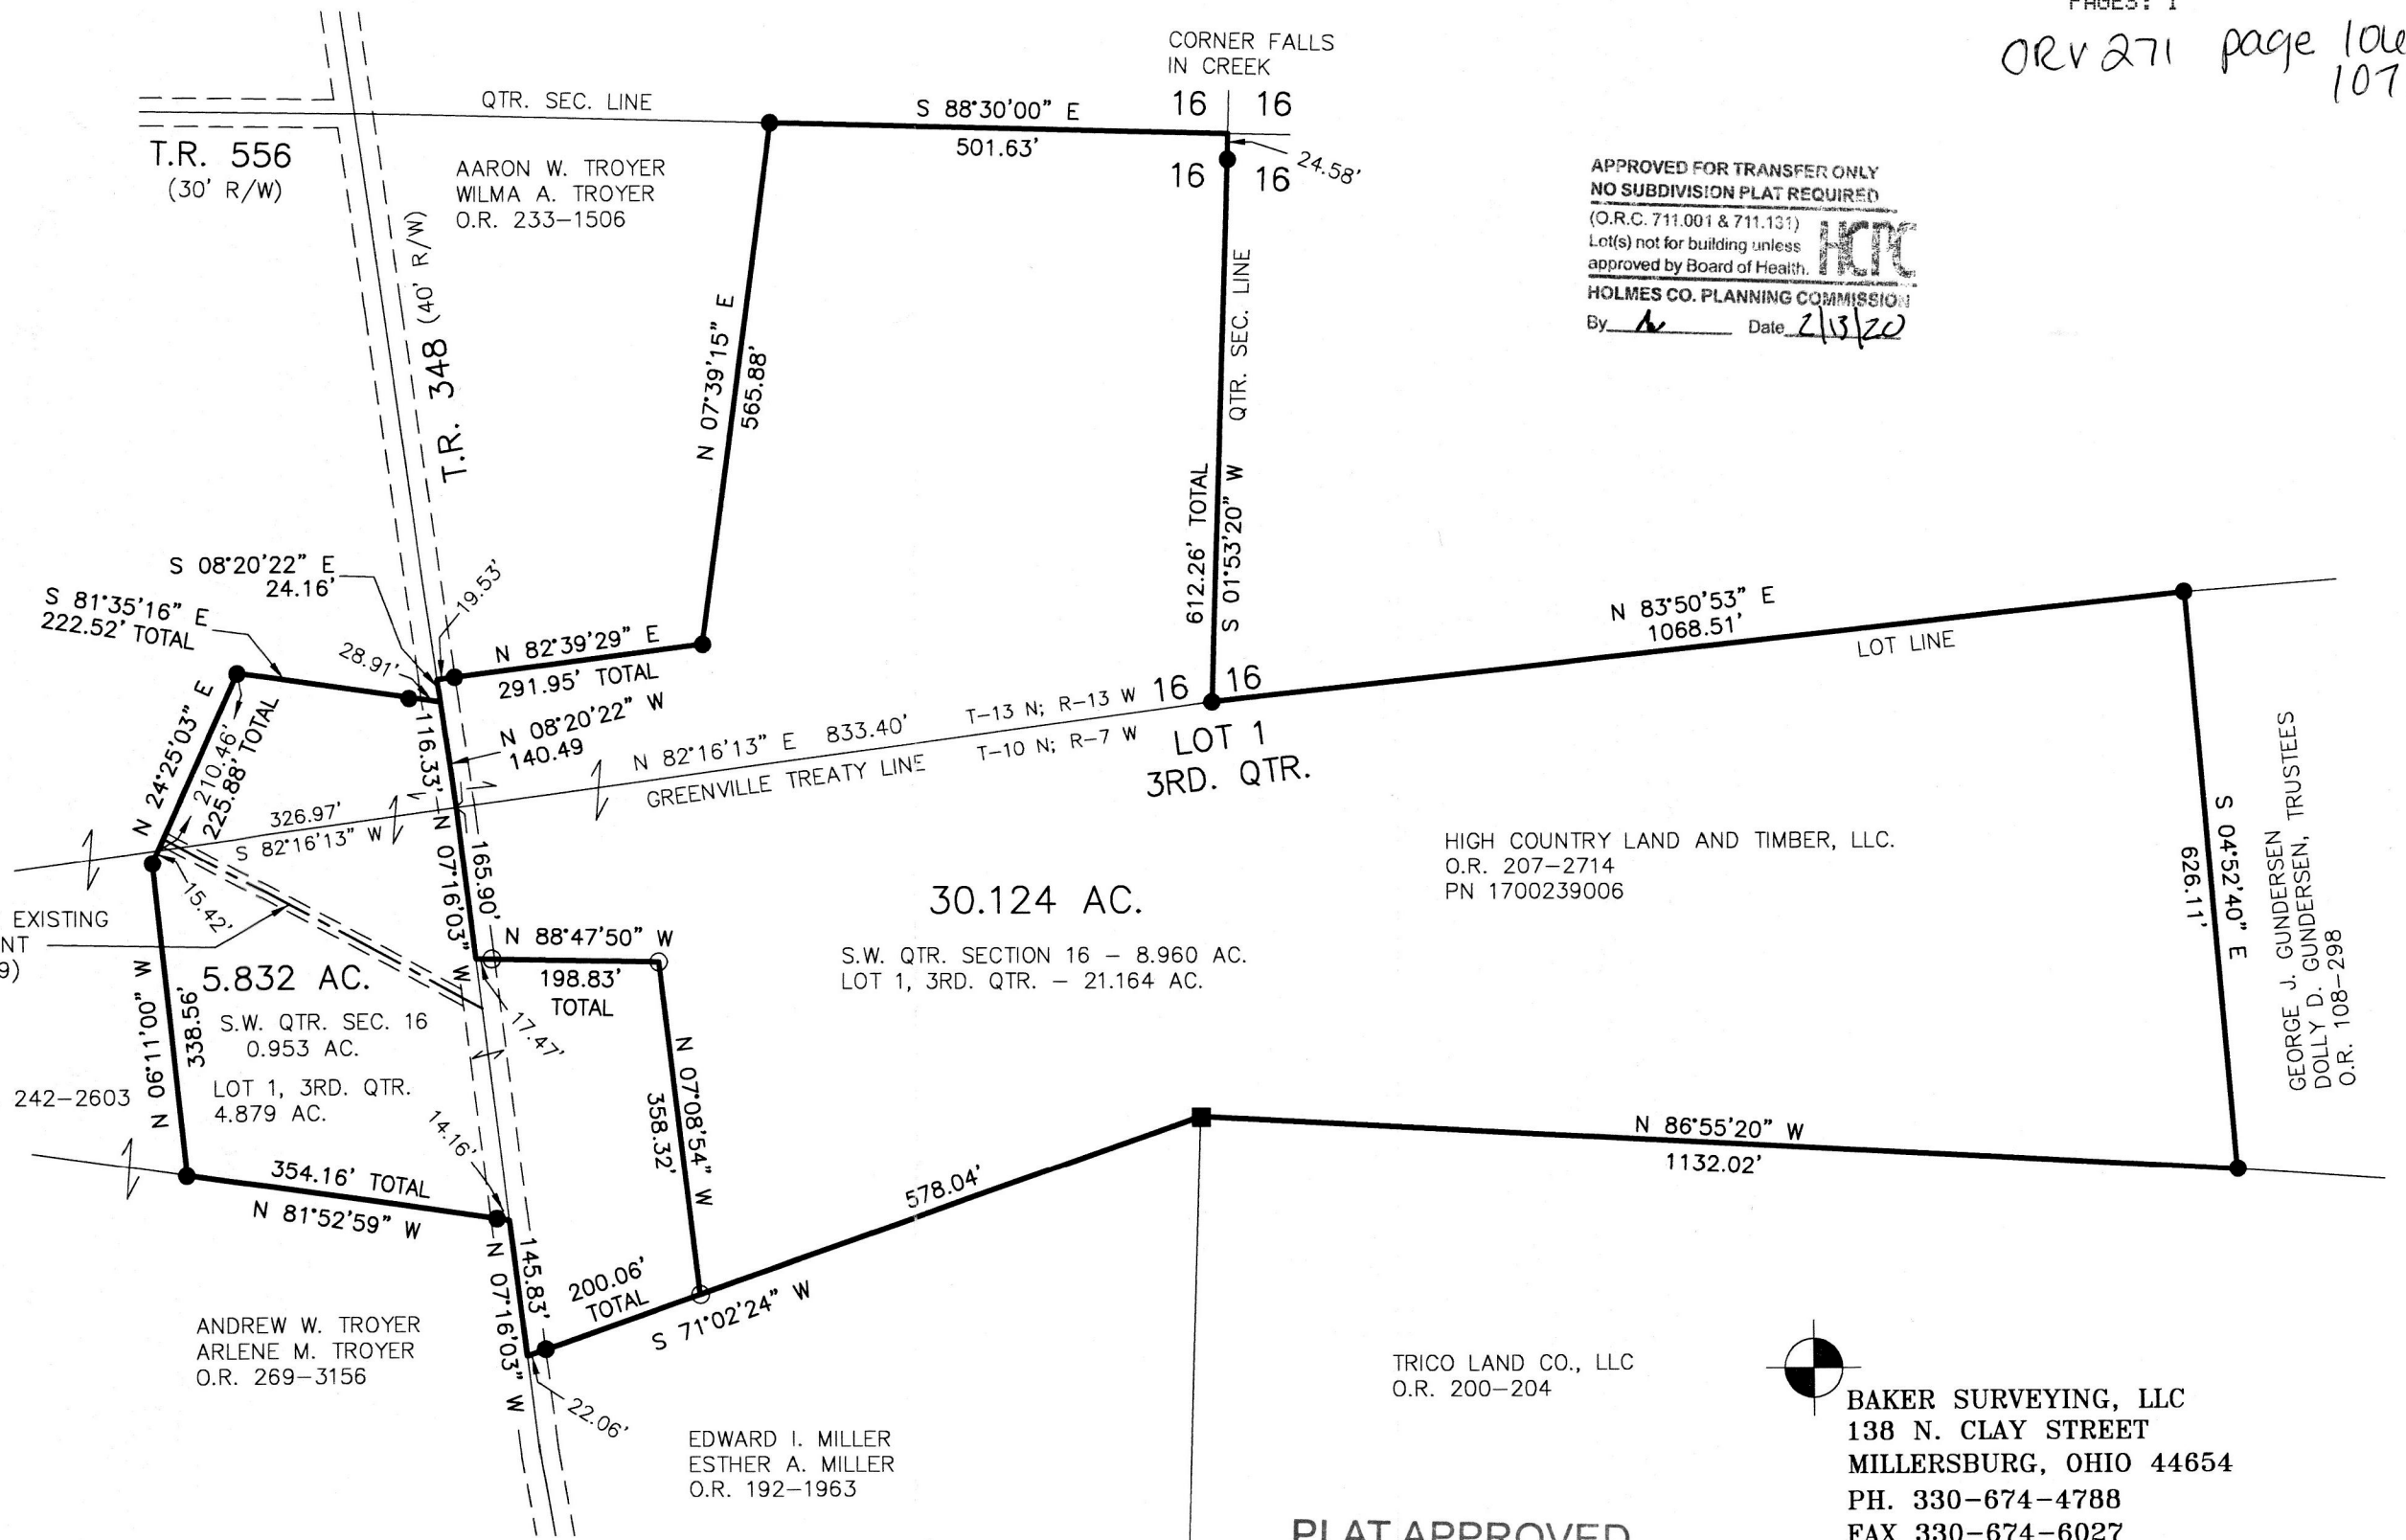

APPROVED FOR TRANSFER ONLY
 NO SUBDIVISION PLAT REQUIRED
 (O.R.C. 711.001 & 711.131)
 Lot(s) not for building unless
 approved by Board of Health.
 HOLMES CO. PLANNING COMMISSION
 By: *[Signature]* Date: 2/13/20

202000006990
 B: 19 P: 4011
 FILED FOR RECORD IN
 HOLMES COUNTY, OH
 ANITA HALL, COUNTY RECORDER
 02/25/2020 02:01 PM
 SMALL PLAT . 40.00
 PAGES: 1

ORV 271 page 1066
 1071

PLAT APPROVED

2/10/2020 JP

BAKER SURVEYING, LLC
 138 N. CLAY STREET
 MILLERSBURG, OHIO 44654
 PH. 330-674-4788
 FAX 330-674-6027
 EMAIL: bakersurveying@gmail.com